


GUYANDOTTE

RIVER

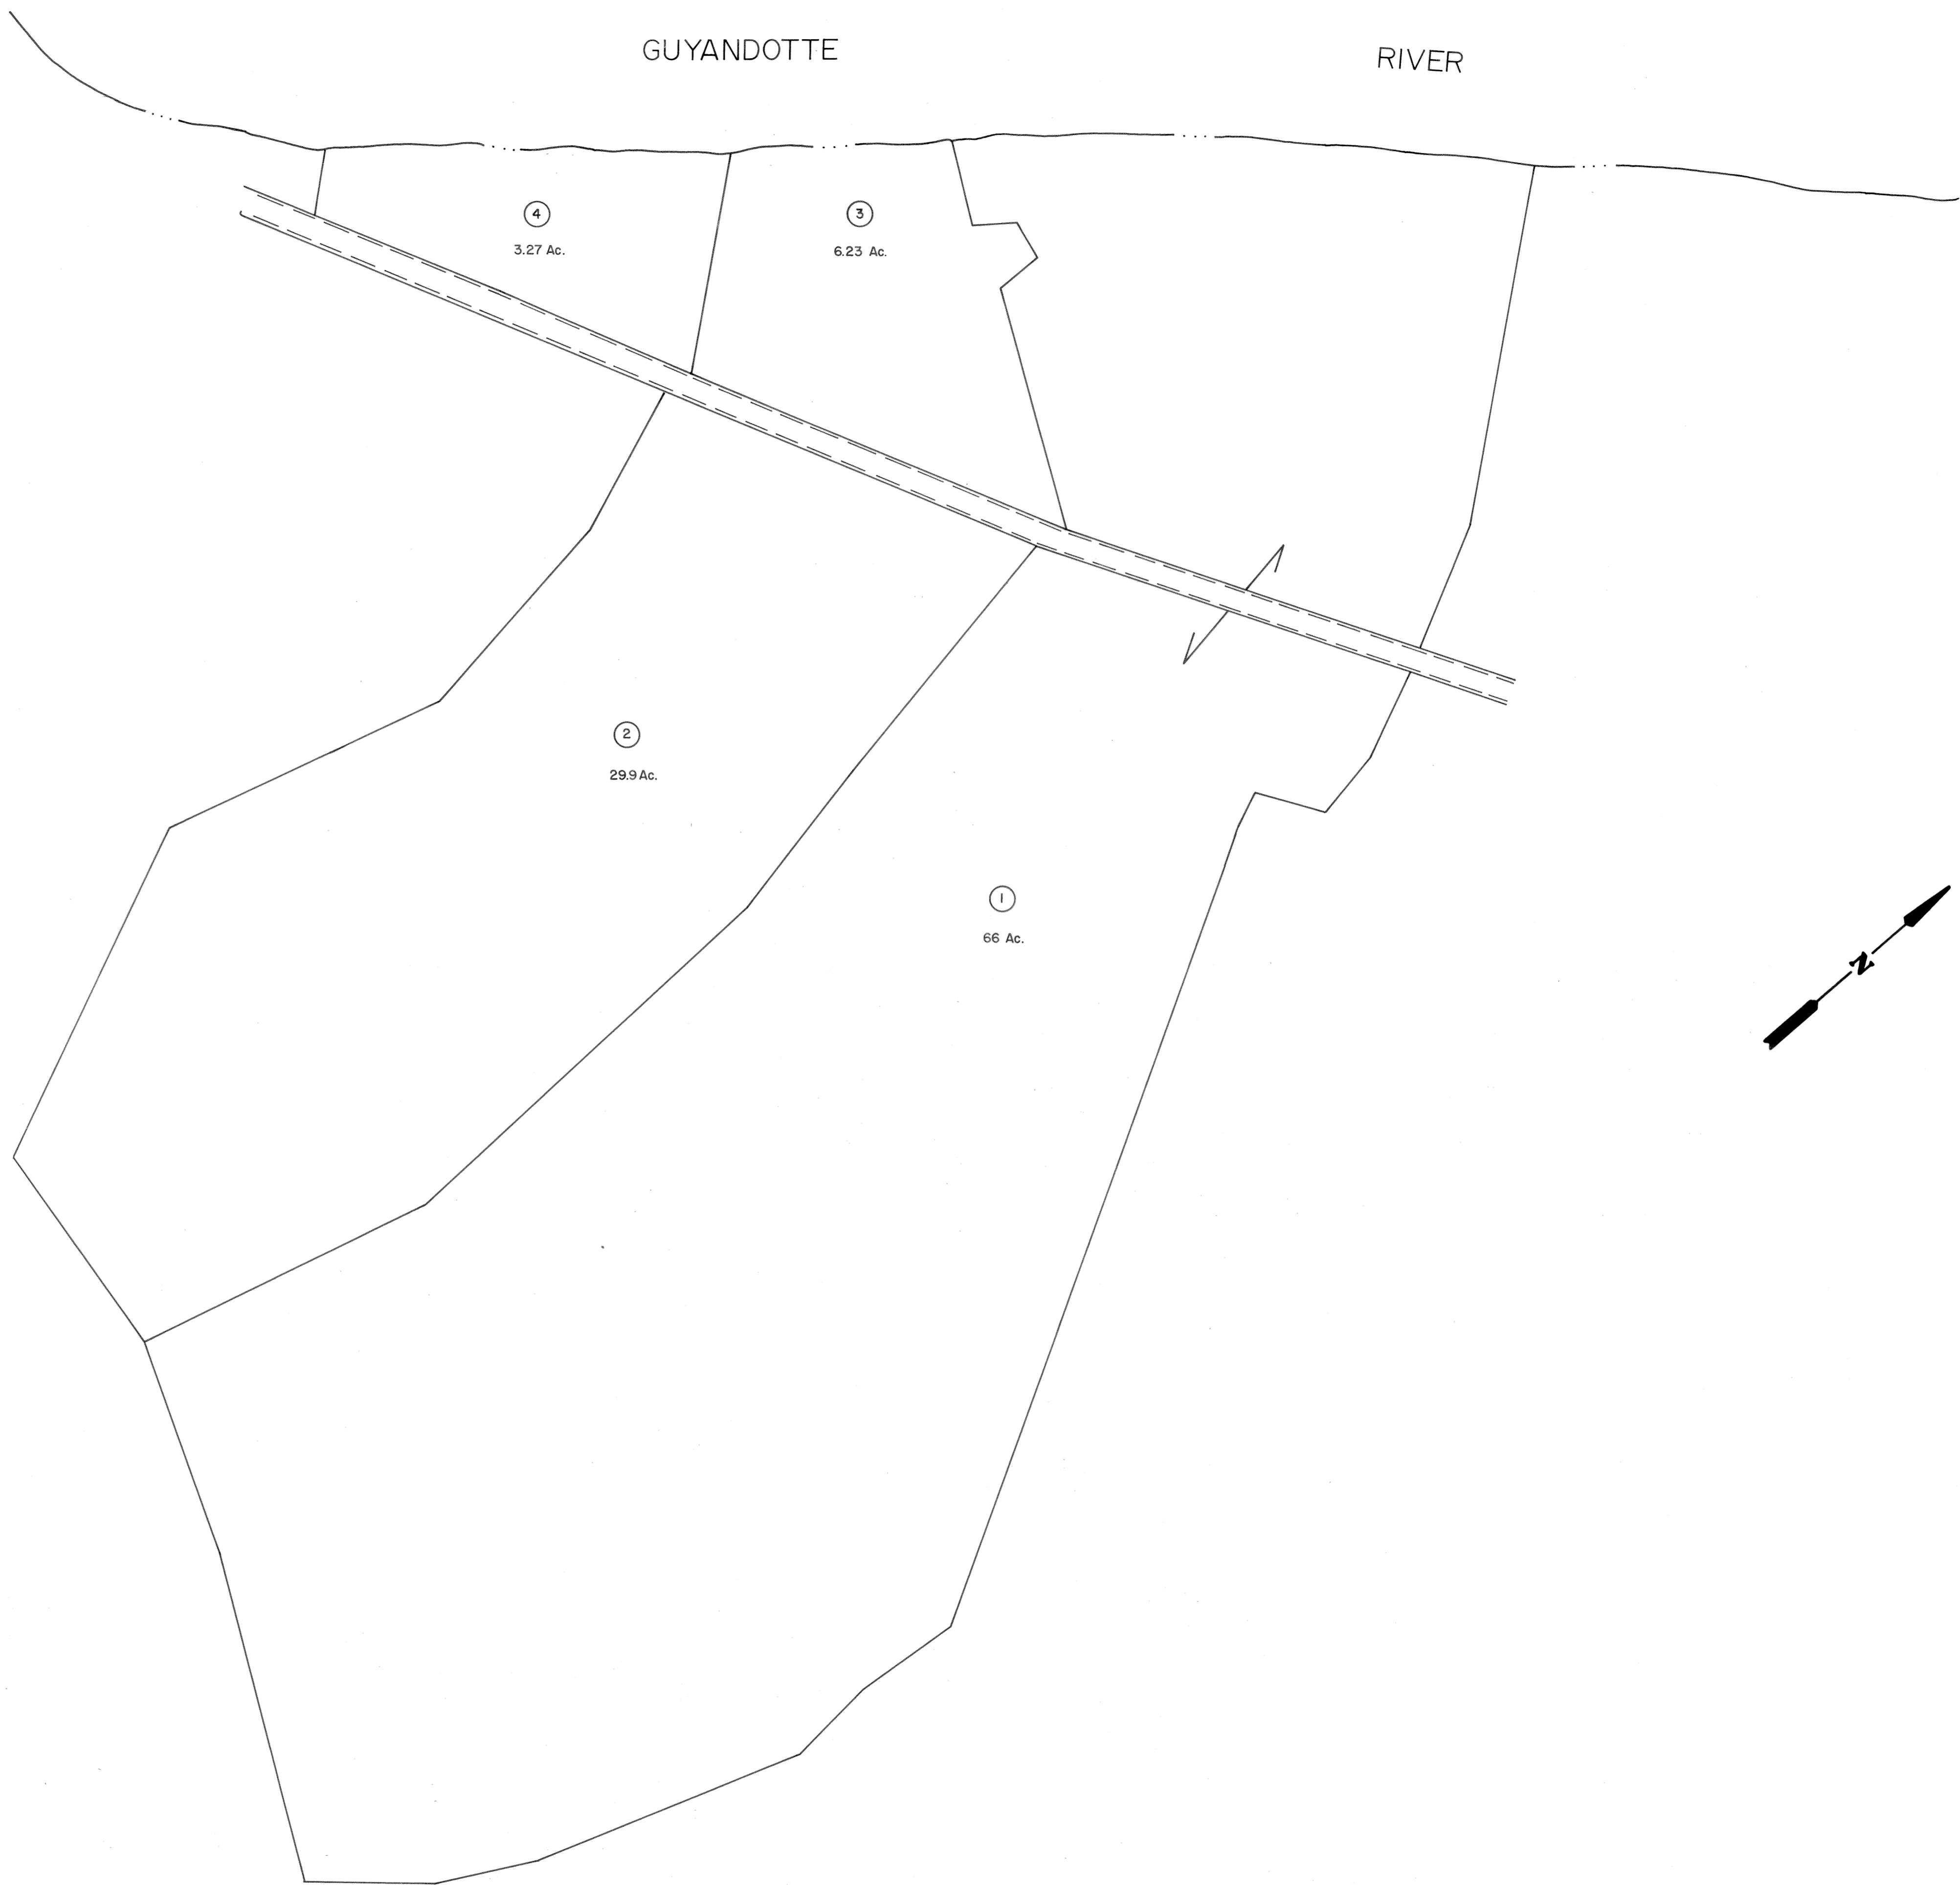

For Tax Purposes Only

Prepared by  
 Oil & Gas Information Service  
 P.O. Box 3810  
 Charleston, WV 25338

LEGEND

Property line	—
Edge of pavement or roadway	—+—
Corporation line	—+—+—
District line	—+—+—+—
County line	—+—+—+—+—
State line	—+—+—+—+—+—
Land hook	—+—+—+—+—+—+—
Water	~ ~ ~


Original lot line	- - - - -
Deed lot number	(15)
Parcel or index number	(99)
Improvement	o
Railroad	—+—
Scaled dimension	(S)
Deed dimension	(D)
Calculated area	(C)

REVISIONS

OGIS	6/22/96	SAJ

RESTRICTION

KEY MAP

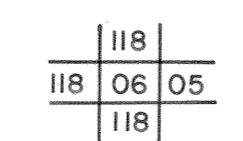

LOGAN COUNTY  
 STATE OF WEST VIRGINIA  
 OFFICE OF ASSESSOR

CHAPMANVILLE CITY

SHEET NO: 06

Date, Aerial Photography: Photo No:  
 Date, Map: MAY, 1995  
 Scale: 1"=100'