


107
114

107 108
114 115

114
122

114 115
122 123

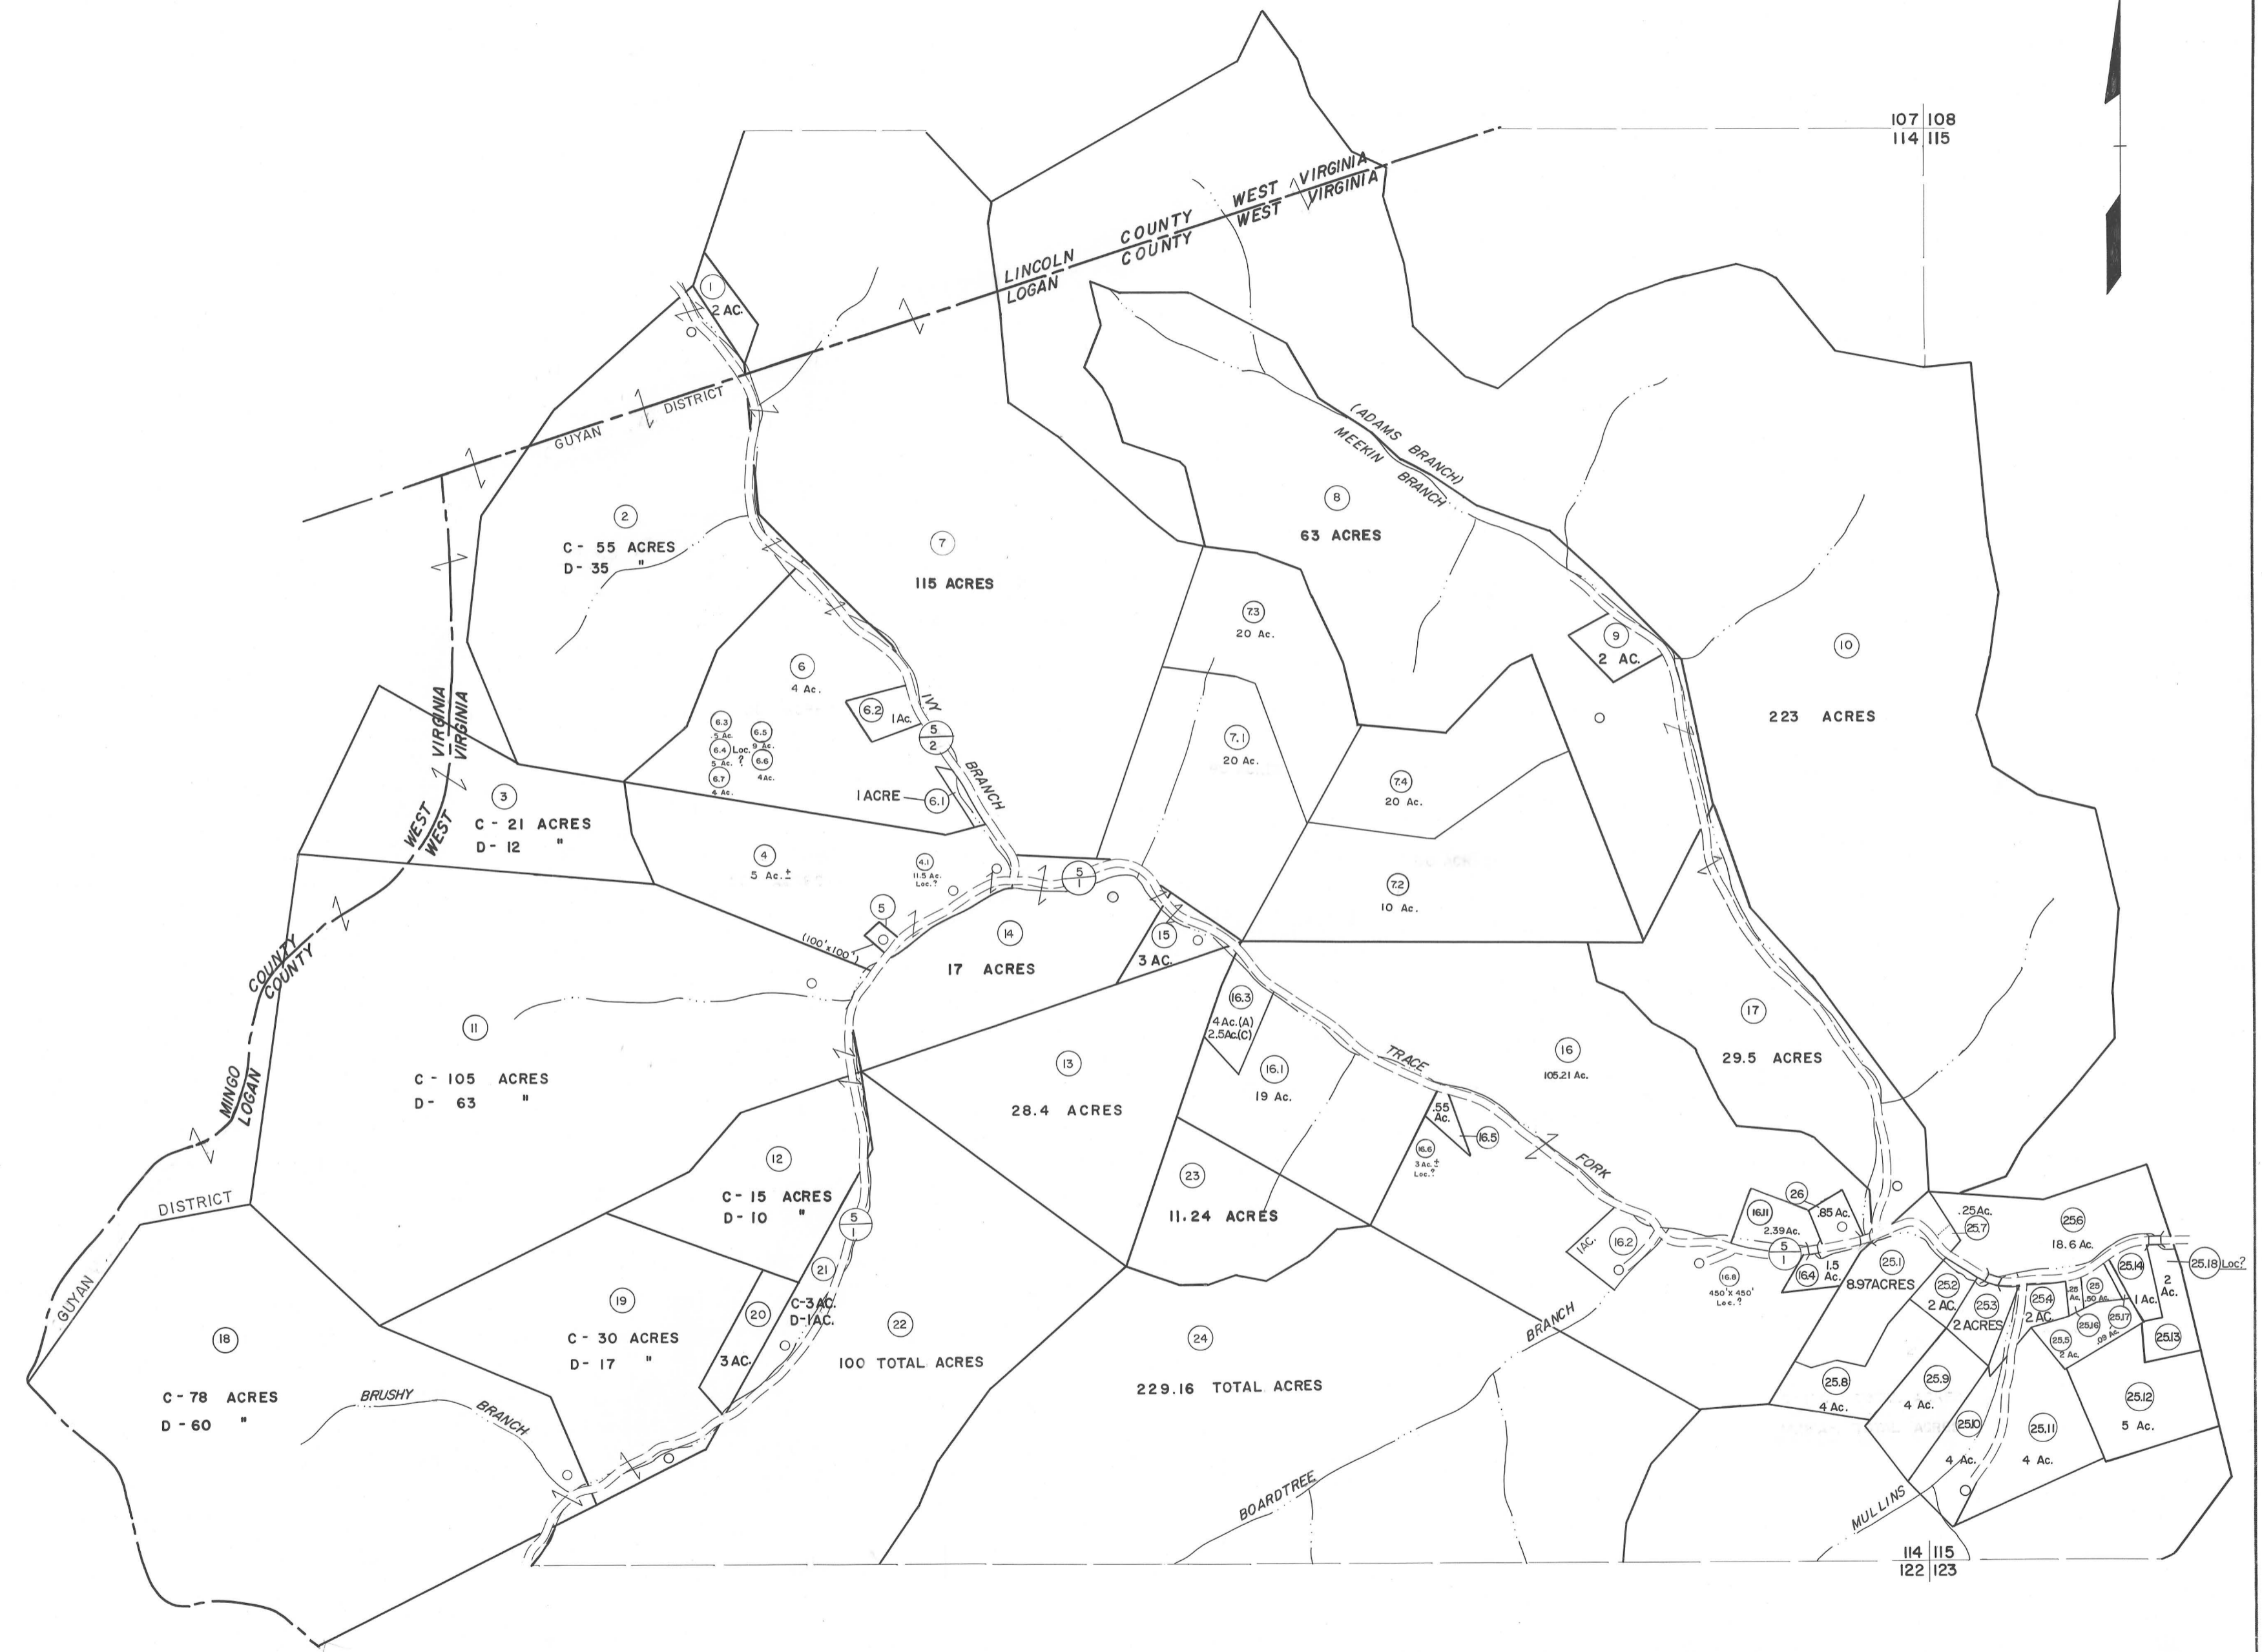

For Tax Purposes Only
 Prepared by
MICHAEL BAKER, JR., INC.
 Consulting Engineers
 Rochester, Pennsylvania

Legend

Property line	Original lot line
Edge of pavement or roadway	Deed lot number
Corporation line	Parcel or index number
District line	Improvement
County line	Railroad

Revisions

1	4-1-64	9	7-14-11	HHS	17
2	REV. TO 1-1-83	NCS	8/4/13	SBH	18
3	REV. TO 7-1-83	MEN			19
4	REV. TO 7-1-86	NCS			20
5	7-1-88	TRL			21
6	9-1-97	J.F.B			22
7	7-1-02 TO 7-1-04	L.S.S			23
8					24

KEY MAP

LOGAN COUNTY
 STATE OF WEST VIRGINIA
 Office of Assessor

DISTRICT
GUYAN
SHEET NO: 114
 Date, Aerial Photography: November, 1962 Date, Map: April, 1963
 Photo No: Scale: 1" = 400'