
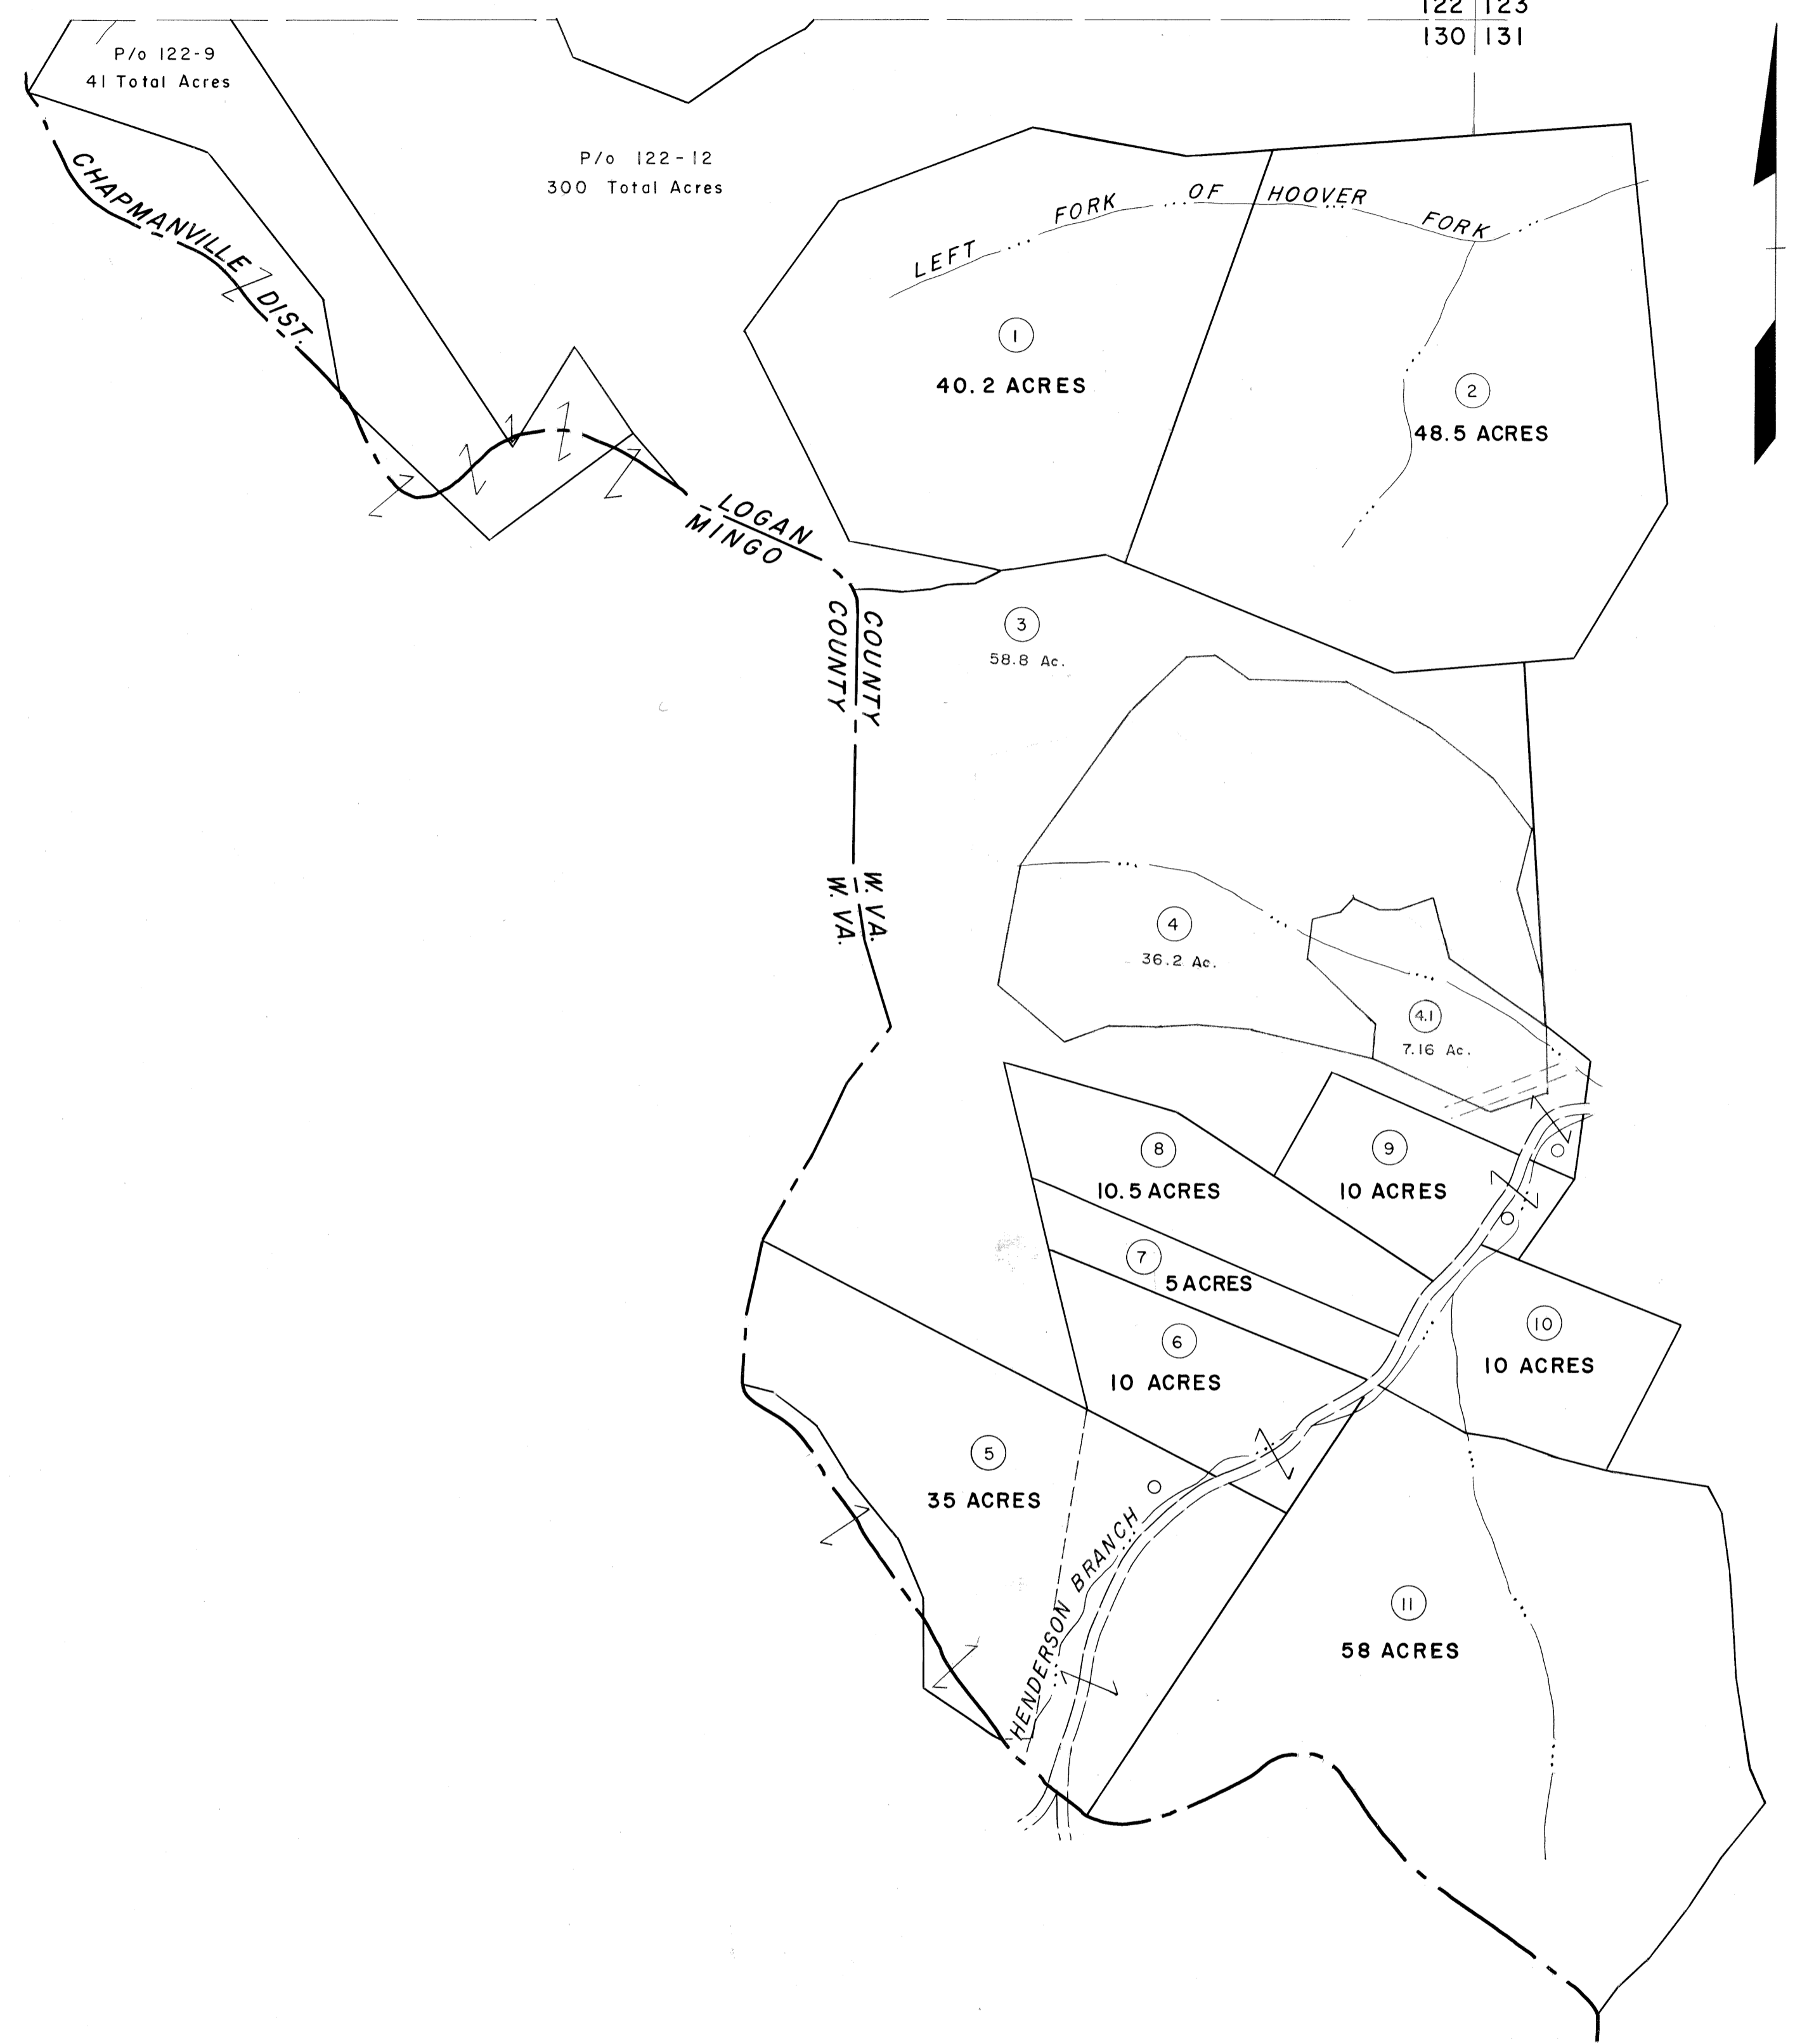


122  
130

122 123  
130 131

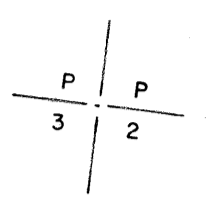

130

130 131  
137

For Tax Purposes Only  
Prepared by  
MICHAEL BAKER, JR., INC.  
Consulting Engineers  
Rochester, Pennsylvania

Legend	
Property line	—————
Edge of pavement or roadway	-----
Corporation line	-----
District line	-----
County line	-----
Original lot line	-----
Deed lot number	(15)
Parcel or index number	(2)
Improvement	o
Railroad	+

Revisions			
1	4-1-64	9	17
2	To 1-1-83 C.P.	10	18
3	9-1-97 J.E.B	11	19
4		12	20
5		13	21
6		14	22
7		15	23
8		16	24

KEY MAP  
122  
130 131

LOGAN COUNTY  
STATE OF WEST VIRGINIA  
Office of Assessor

DISTRICT  
GUYAN  
SHEET NO: 130  
Date, Aerial Photography: November, 1962 Date, Map: April, 1963  
Photo No. Scale: 1" = 400'