


148 | 149

149

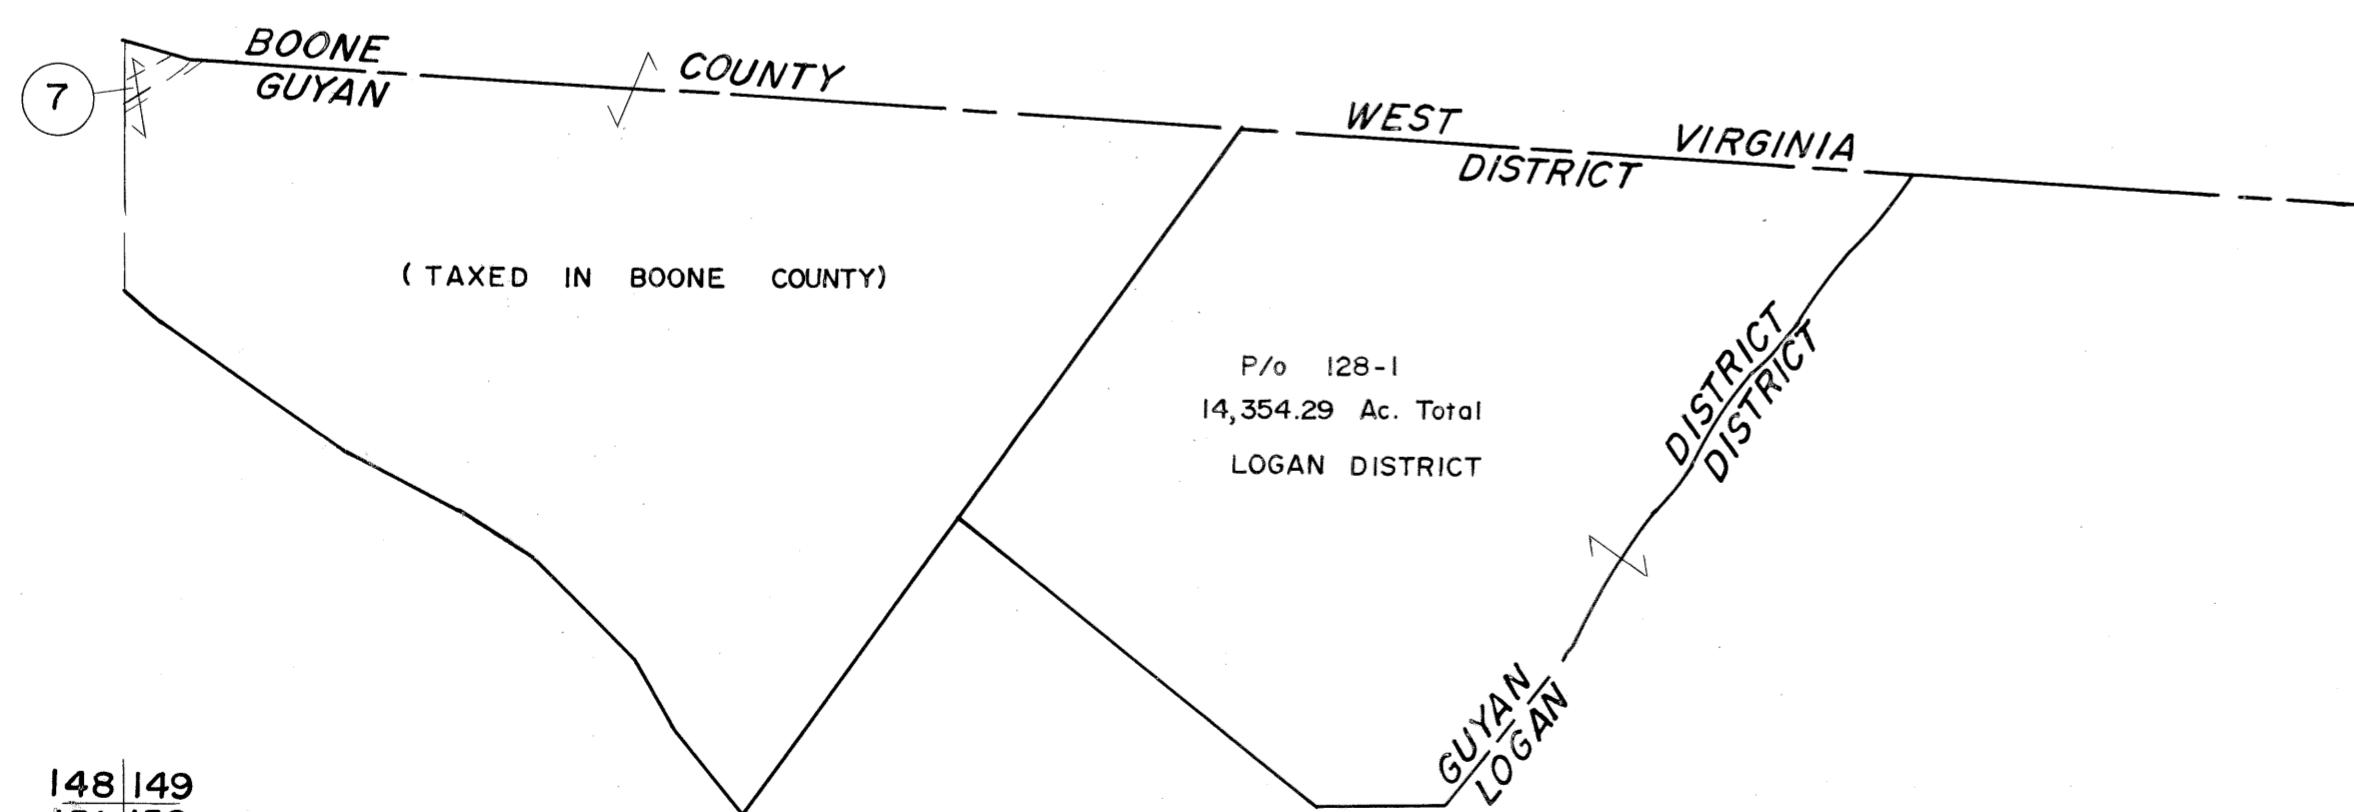

148 | 149
151 | 152

149
152

For Tax Purposes Only

Prepared by
MICHAEL BAKER, JR., INC.
Consulting Engineers
Rochester, Pennsylvania


Legend

Property line	—————	Original lot line	- - - - -
Edge of pavement or roadway	—————	Deed lot number	○
Corporation line	—————	Parcel or index number	○
District line	—————	Improvement	○
County line	—————	Railroad	+

Revisions

1	4-1-64	9	17
2	<i>Amended 12/2</i>	10	18
3	<i>Amended 12/2</i>	11	19
4		12	20
5		13	21
6		14	22
7		15	23
8		16	24

KEY MAP

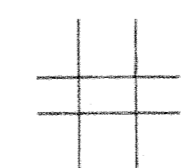

LOGAN COUNTY
STATE OF WEST VIRGINIA
Office of Assessor

DISTRICT

GUYAN

SHEET NO: 149

Date, Aerial Photography: November, 1962 Date, Map: April, 1963
Photo No: Scale: 1" = 400'