


107|108
114|115

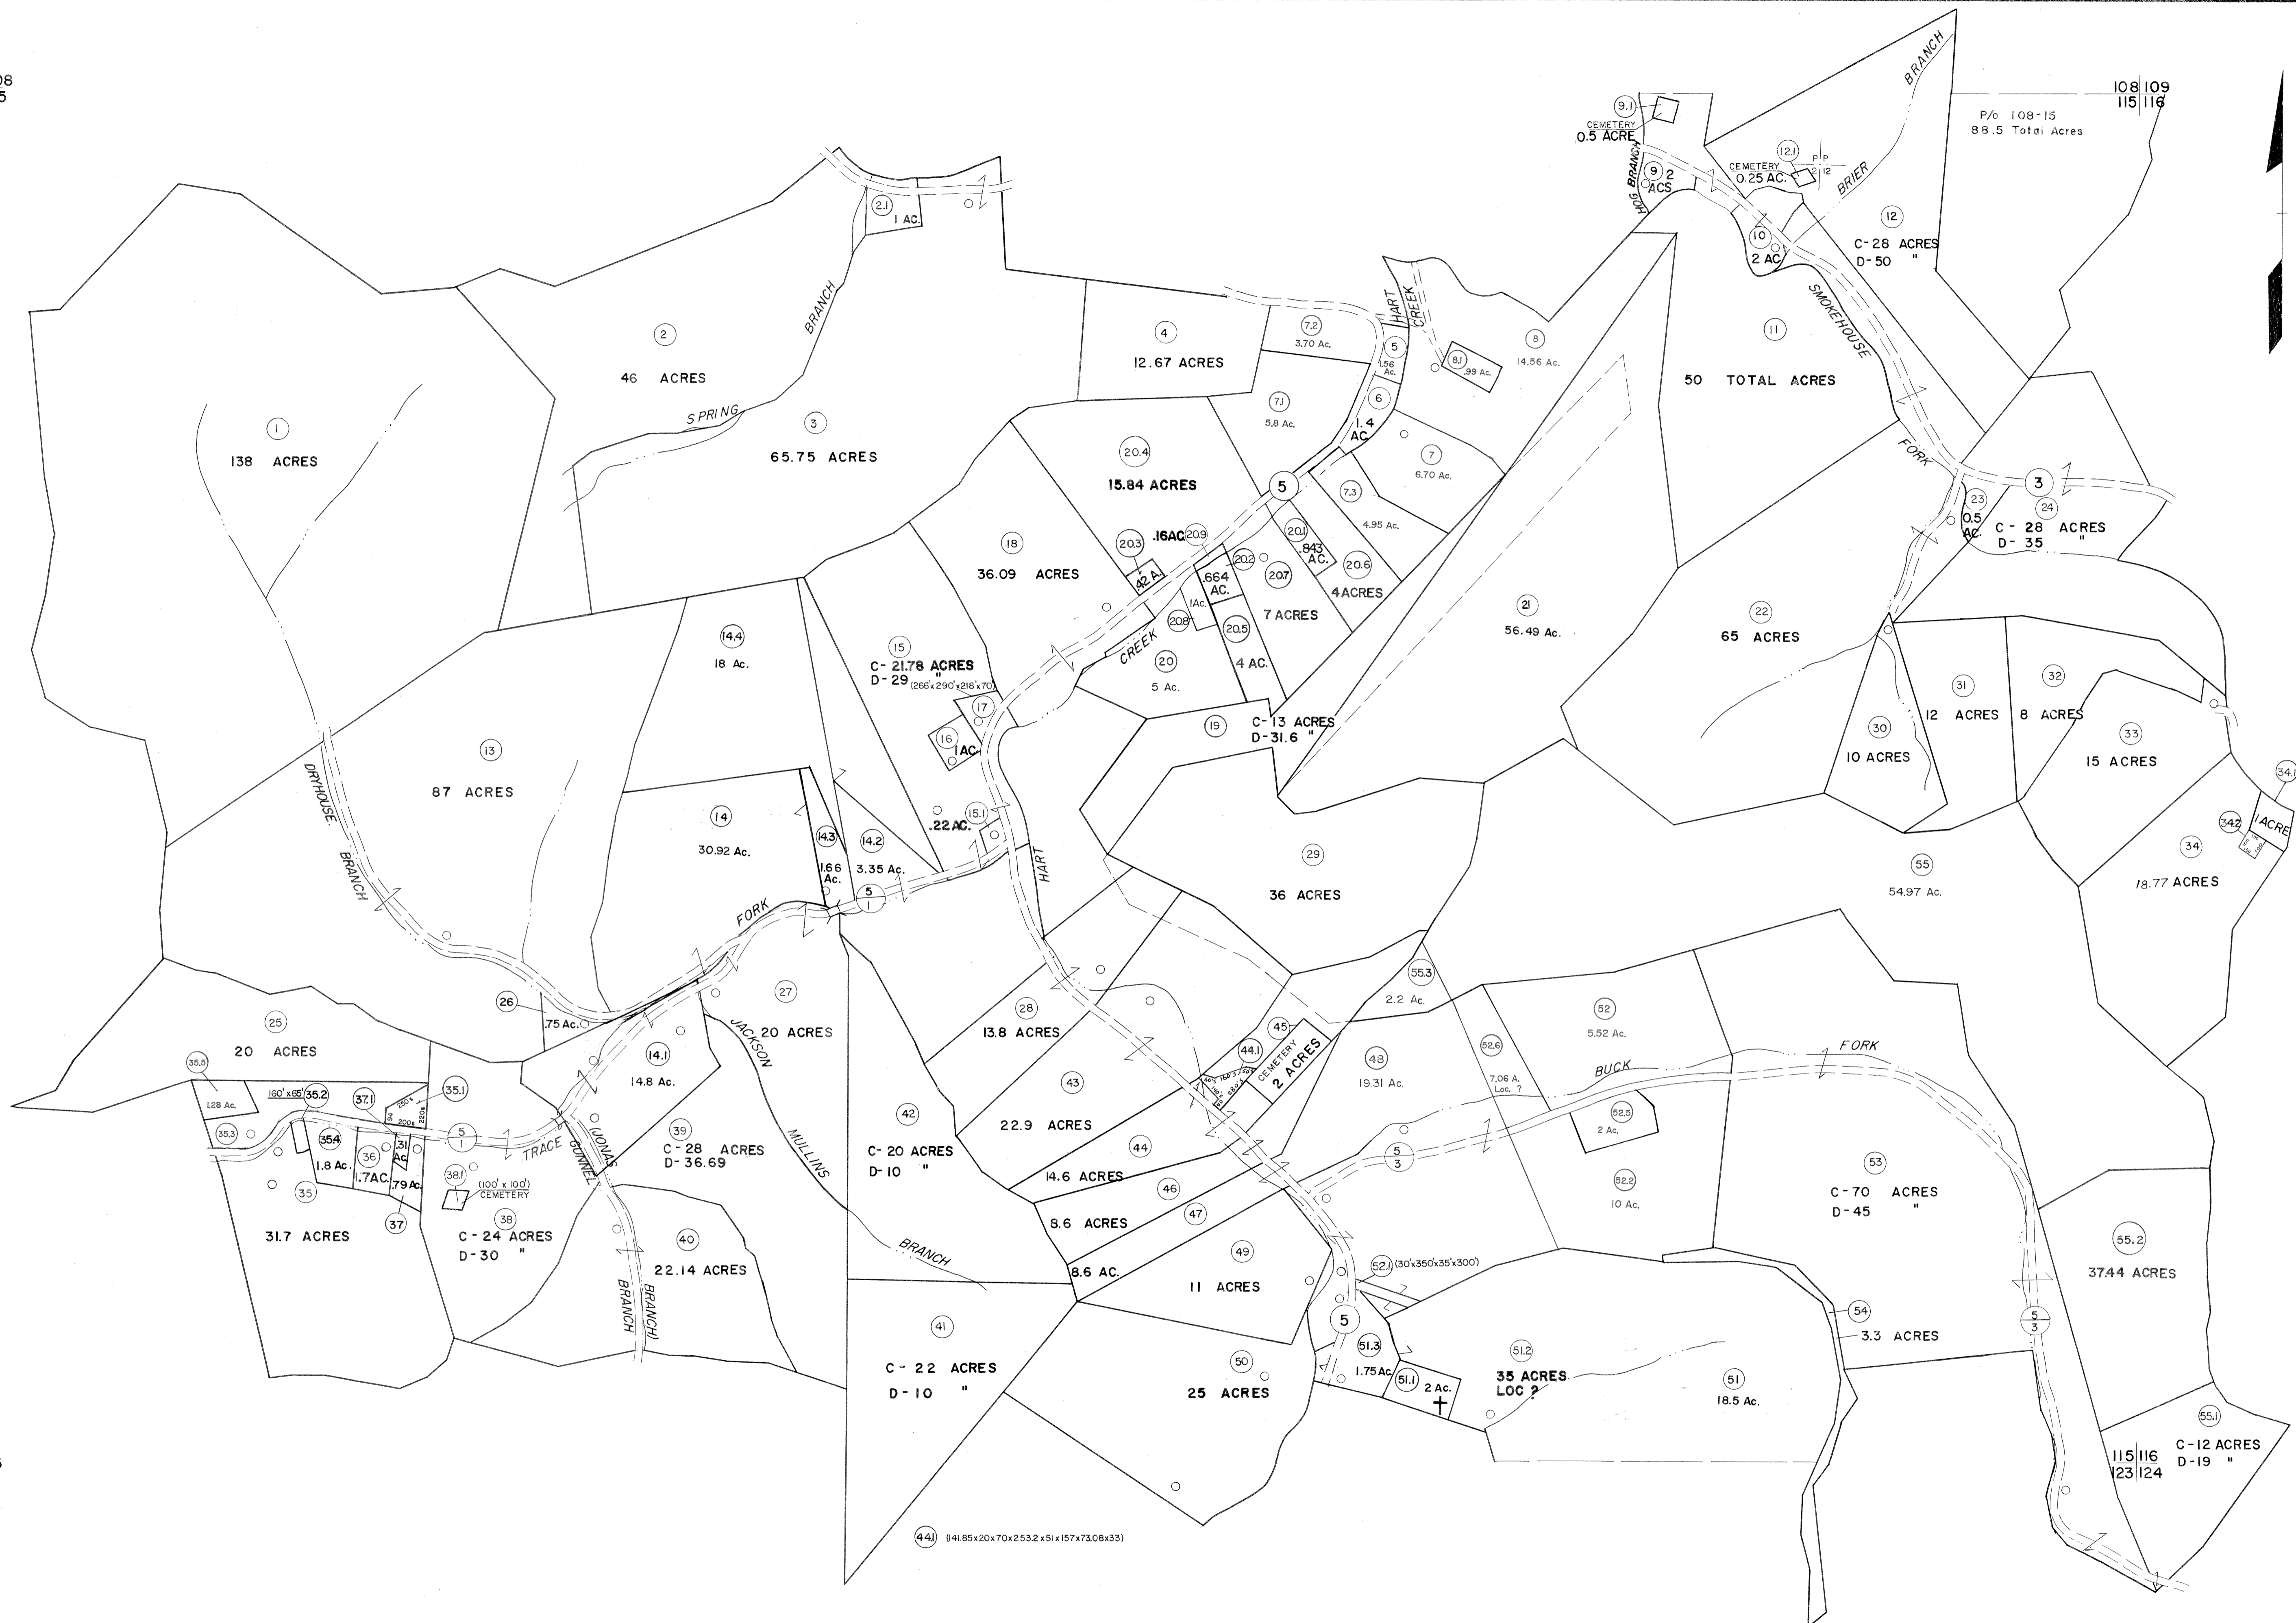

114|115
122|123


For Tax Purposes Only

Prepared by
MICHAEL BAKER, JR., INC.
Consulting Engineers
Rochester, Pennsylvania

Legend	
Property line	Original lot line
Edge of pavement or roadway	Dead lot number
Corporation line	Parcel or index number
District line	Improvement
County line	Railroad

Revisions	
1	4-1-64
2	2-78
3	REVISED TO 1-1-83
4	REV. TO 7-1-83 MEN
5	REV. TO 7-1-84
6	REV. TO 7-1-86 NCS
7	7-1-88 TRL
8	7-1-02 TO 7-1-04 L5.5

KEY MAP

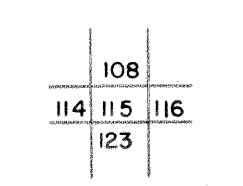

LOGAN COUNTY
STATE OF WEST VIRGINIA
Office of Assessor

DISTRICT
GUYAN
SHEET NO: 115
Date, Aerial Photography: November, 1962 Date, Map: April, 1963
Photo No: Scale: 1" = 400'