


GULF MEADOWS SUBDIVISION  
1" = 100'

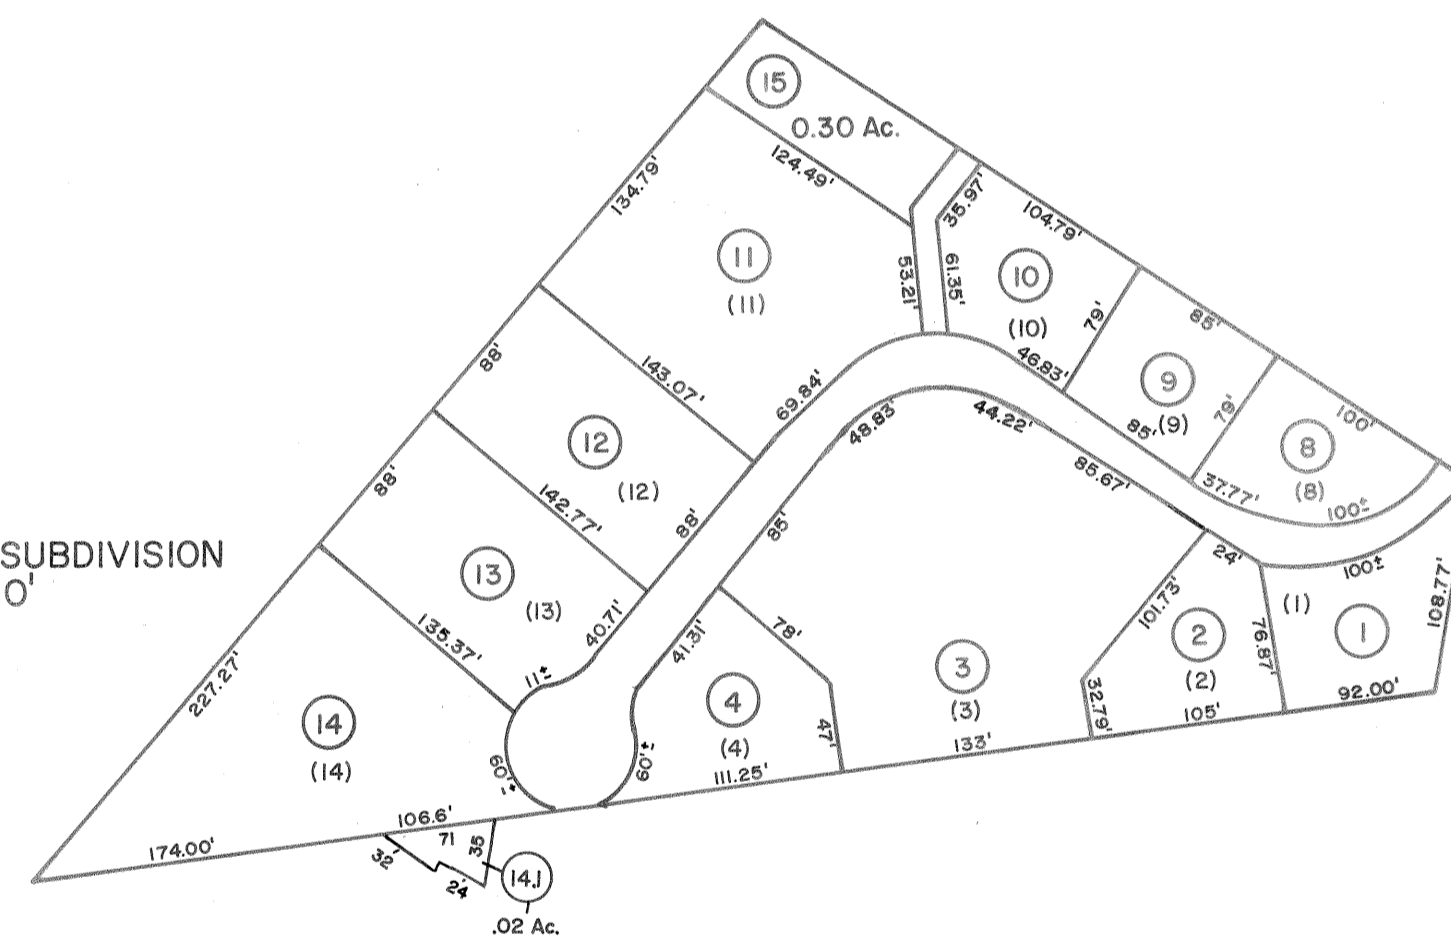

**For Tax Purposes Only**

Prepared by  
Oil & Gas Information Service  
P.O. Box 3810  
Charleston, WV 25338

**LEGEND**


Property line	—————	Original lot line	- - - - -
Edge of pavement or roadway	— · — · —	Deed lot number	(15)
Corporation line	— · — · —	Parcel or index number	⊙
District line	— · — · —	Improvement	○
County line	— · — · —	Railroad	— + — + —
State line	— · — · —	Scaled dimension	(S)
Land hook	— · — · —	Deed dimension	(D)
Water	~~~~~	Calculated area	(C)

**REVISIONS**

OGIS	7/4/96	SAJ
	9-1-97	J.E.B.
7-1-02 TO 7-1-04 L.S.S.		

**RESTRICTION**

**KEY MAP**

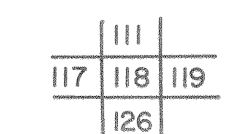

LOGAN COUNTY  
STATE OF WEST VIRGINIA  
OFFICE OF ASSESSOR

GUYAN  
SHEET NO: 118-A

Date, Aerial Photography  
Photo No:

Date, Map 1-14-93  
Scale: 1"=100'