


114
122

114 115
122 123

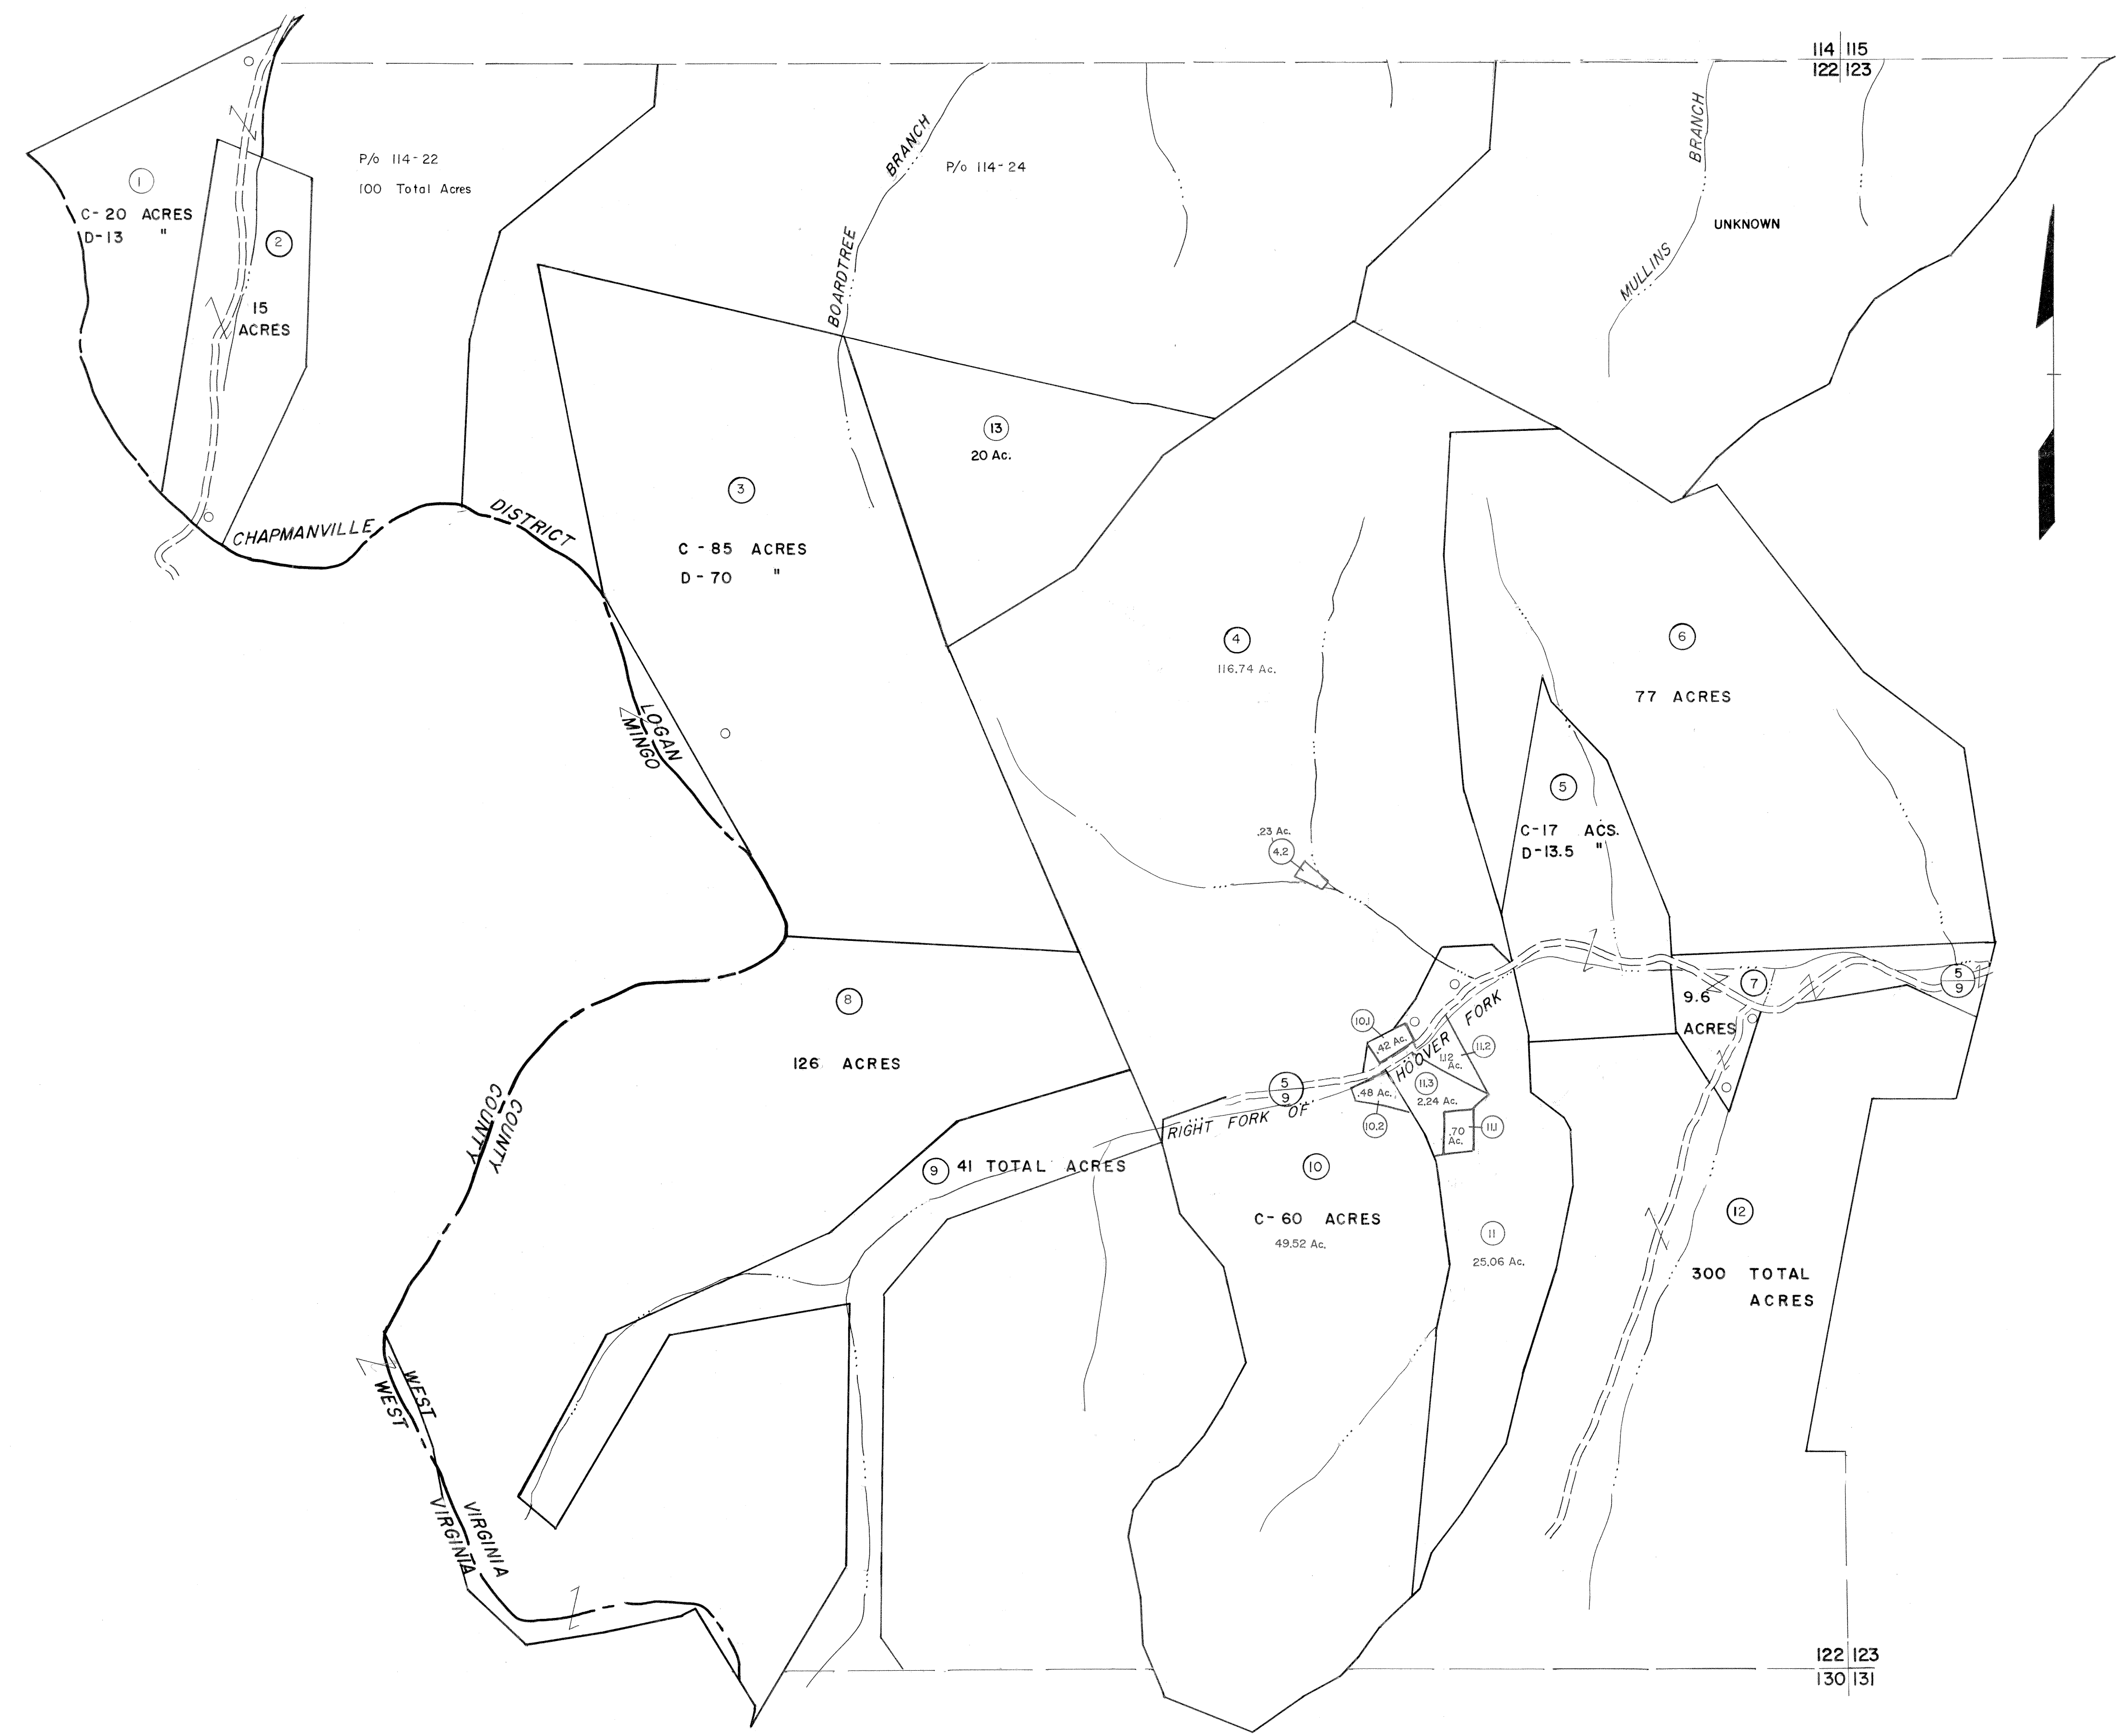

122
130

122 123
130 131

For Tax Purposes Only

Prepared by
MICHAEL BAKER, JR., INC.
Consulting Engineers
Rochester, Pennsylvania

Legend

Property line	—————	Original lot line	-----
Edge of pavement or roadway	-----	Deed lot number	(15)
Corporation line	-----	Parcel or index number	(19)
District line	-----	Improvement	o
County line	-----	Railroad	+

Revisions

1	4-1-64	9	17
2	To 1-1-83 CP	10	18
3	7-1-88 TRL	11	19
4	7-1-02 TO 7-1-04 L.S.S	12	20
5		13	21
6		14	22
7		15	23
8		16	24

KEY MAP

114
122 123
130

LOGAN COUNTY
STATE OF WEST VIRGINIA
Office of Assessor

DISTRICT

GUYAN

SHEET NO:122

Date, Aerial Photography: November, 1962 Date, Map: April, 1963
Photo No: Scale: 1" = 400'