


140 141
145 156

141 153
156 157

145 156
147 159

156 157
159 160

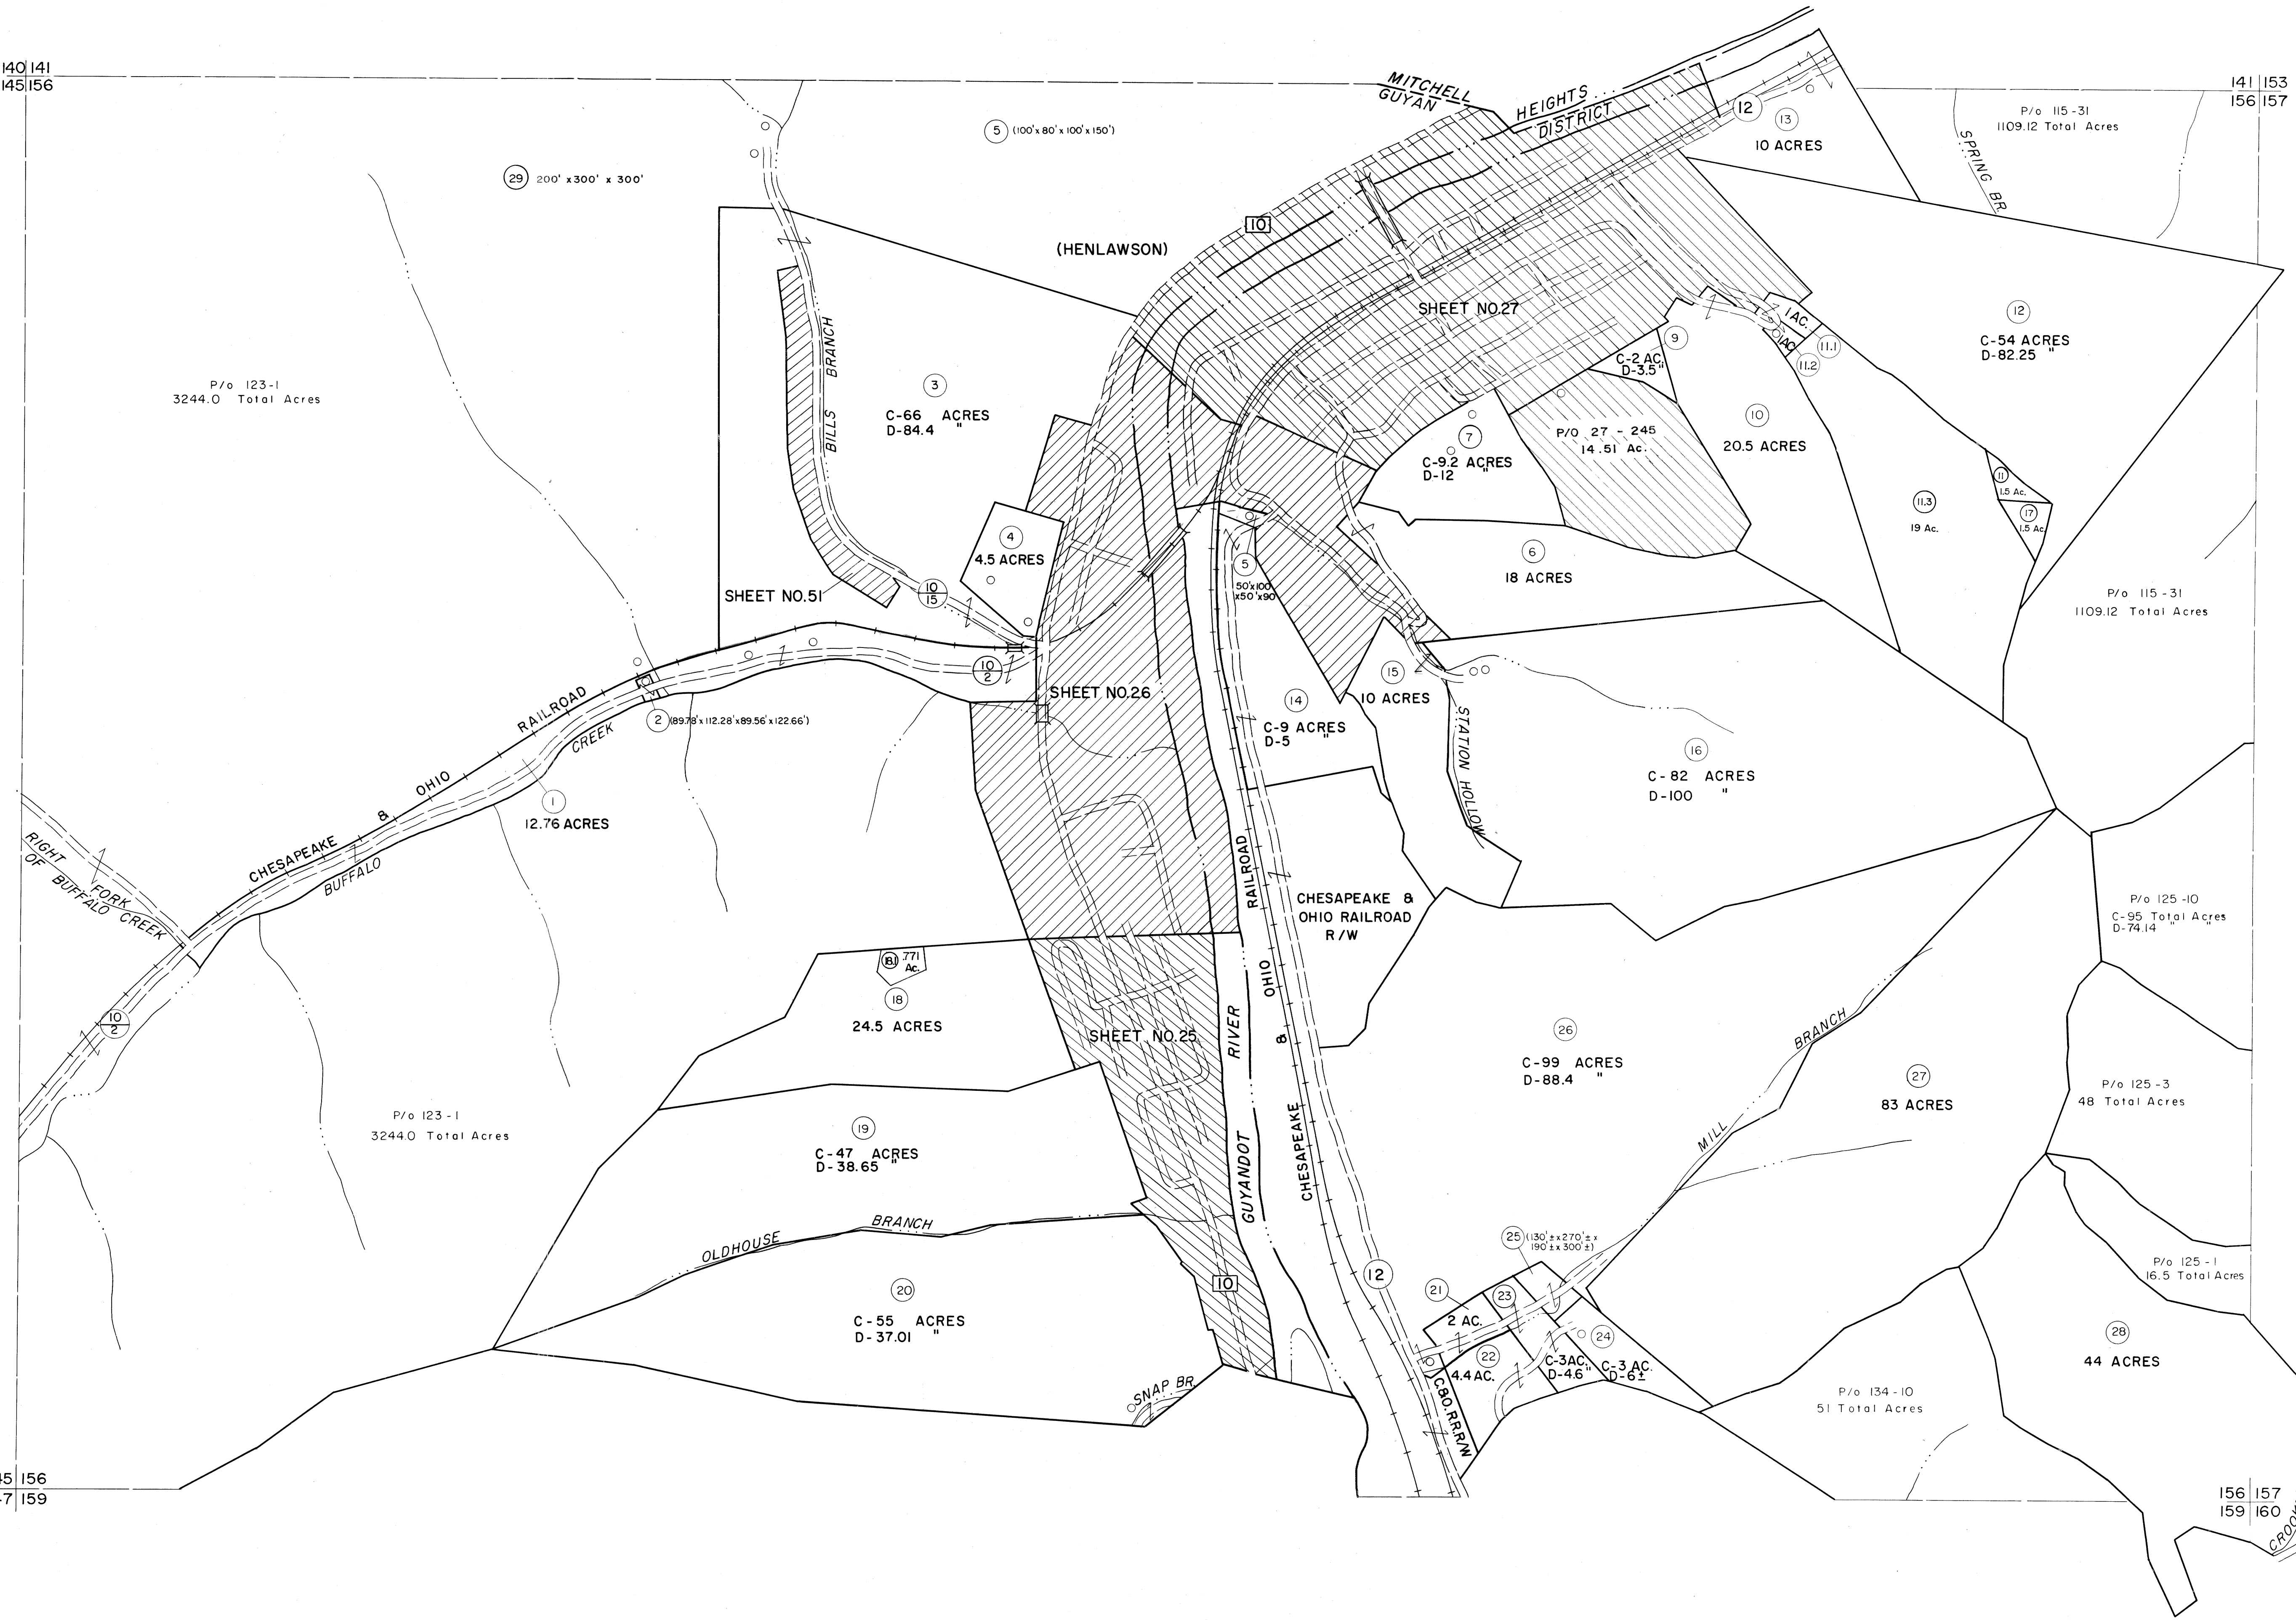

For Tax Purposes Only

Prepared by
MICHAEL BAKER, JR., INC.
Consulting Engineers
Rochester, Pennsylvania


Legend

Property line	—————	Original lot line	-----
Edge of pavement or roadway	-----	Dead lot number	(15)
Corporation line	-----	Parcel or index number	(10)
District line	-----	Improvement	(9)
County line	-----	Railroad	—————

Revisions

1	4-1-64	9	17
2	January 1962	10	18
3	REV. TO 7-1-88 NCS	11	19
4	9-1-97 J.E.B.	12	20
5	7-1-2000 J.E.B.	13	21
6		14	22
7		15	23
8		16	24

KEY MAP

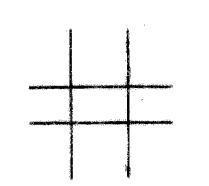

LOGAN COUNTY
STATE OF WEST VIRGINIA
Office of Assessor

DISTRICT

GUYAN

SHEET NO: 156

Date, Aerial Photography: November, 1962 Date, Map: April, 1963
Photo No. Scale: 1" = 400'