


164 165
175 176

165 166
176 177

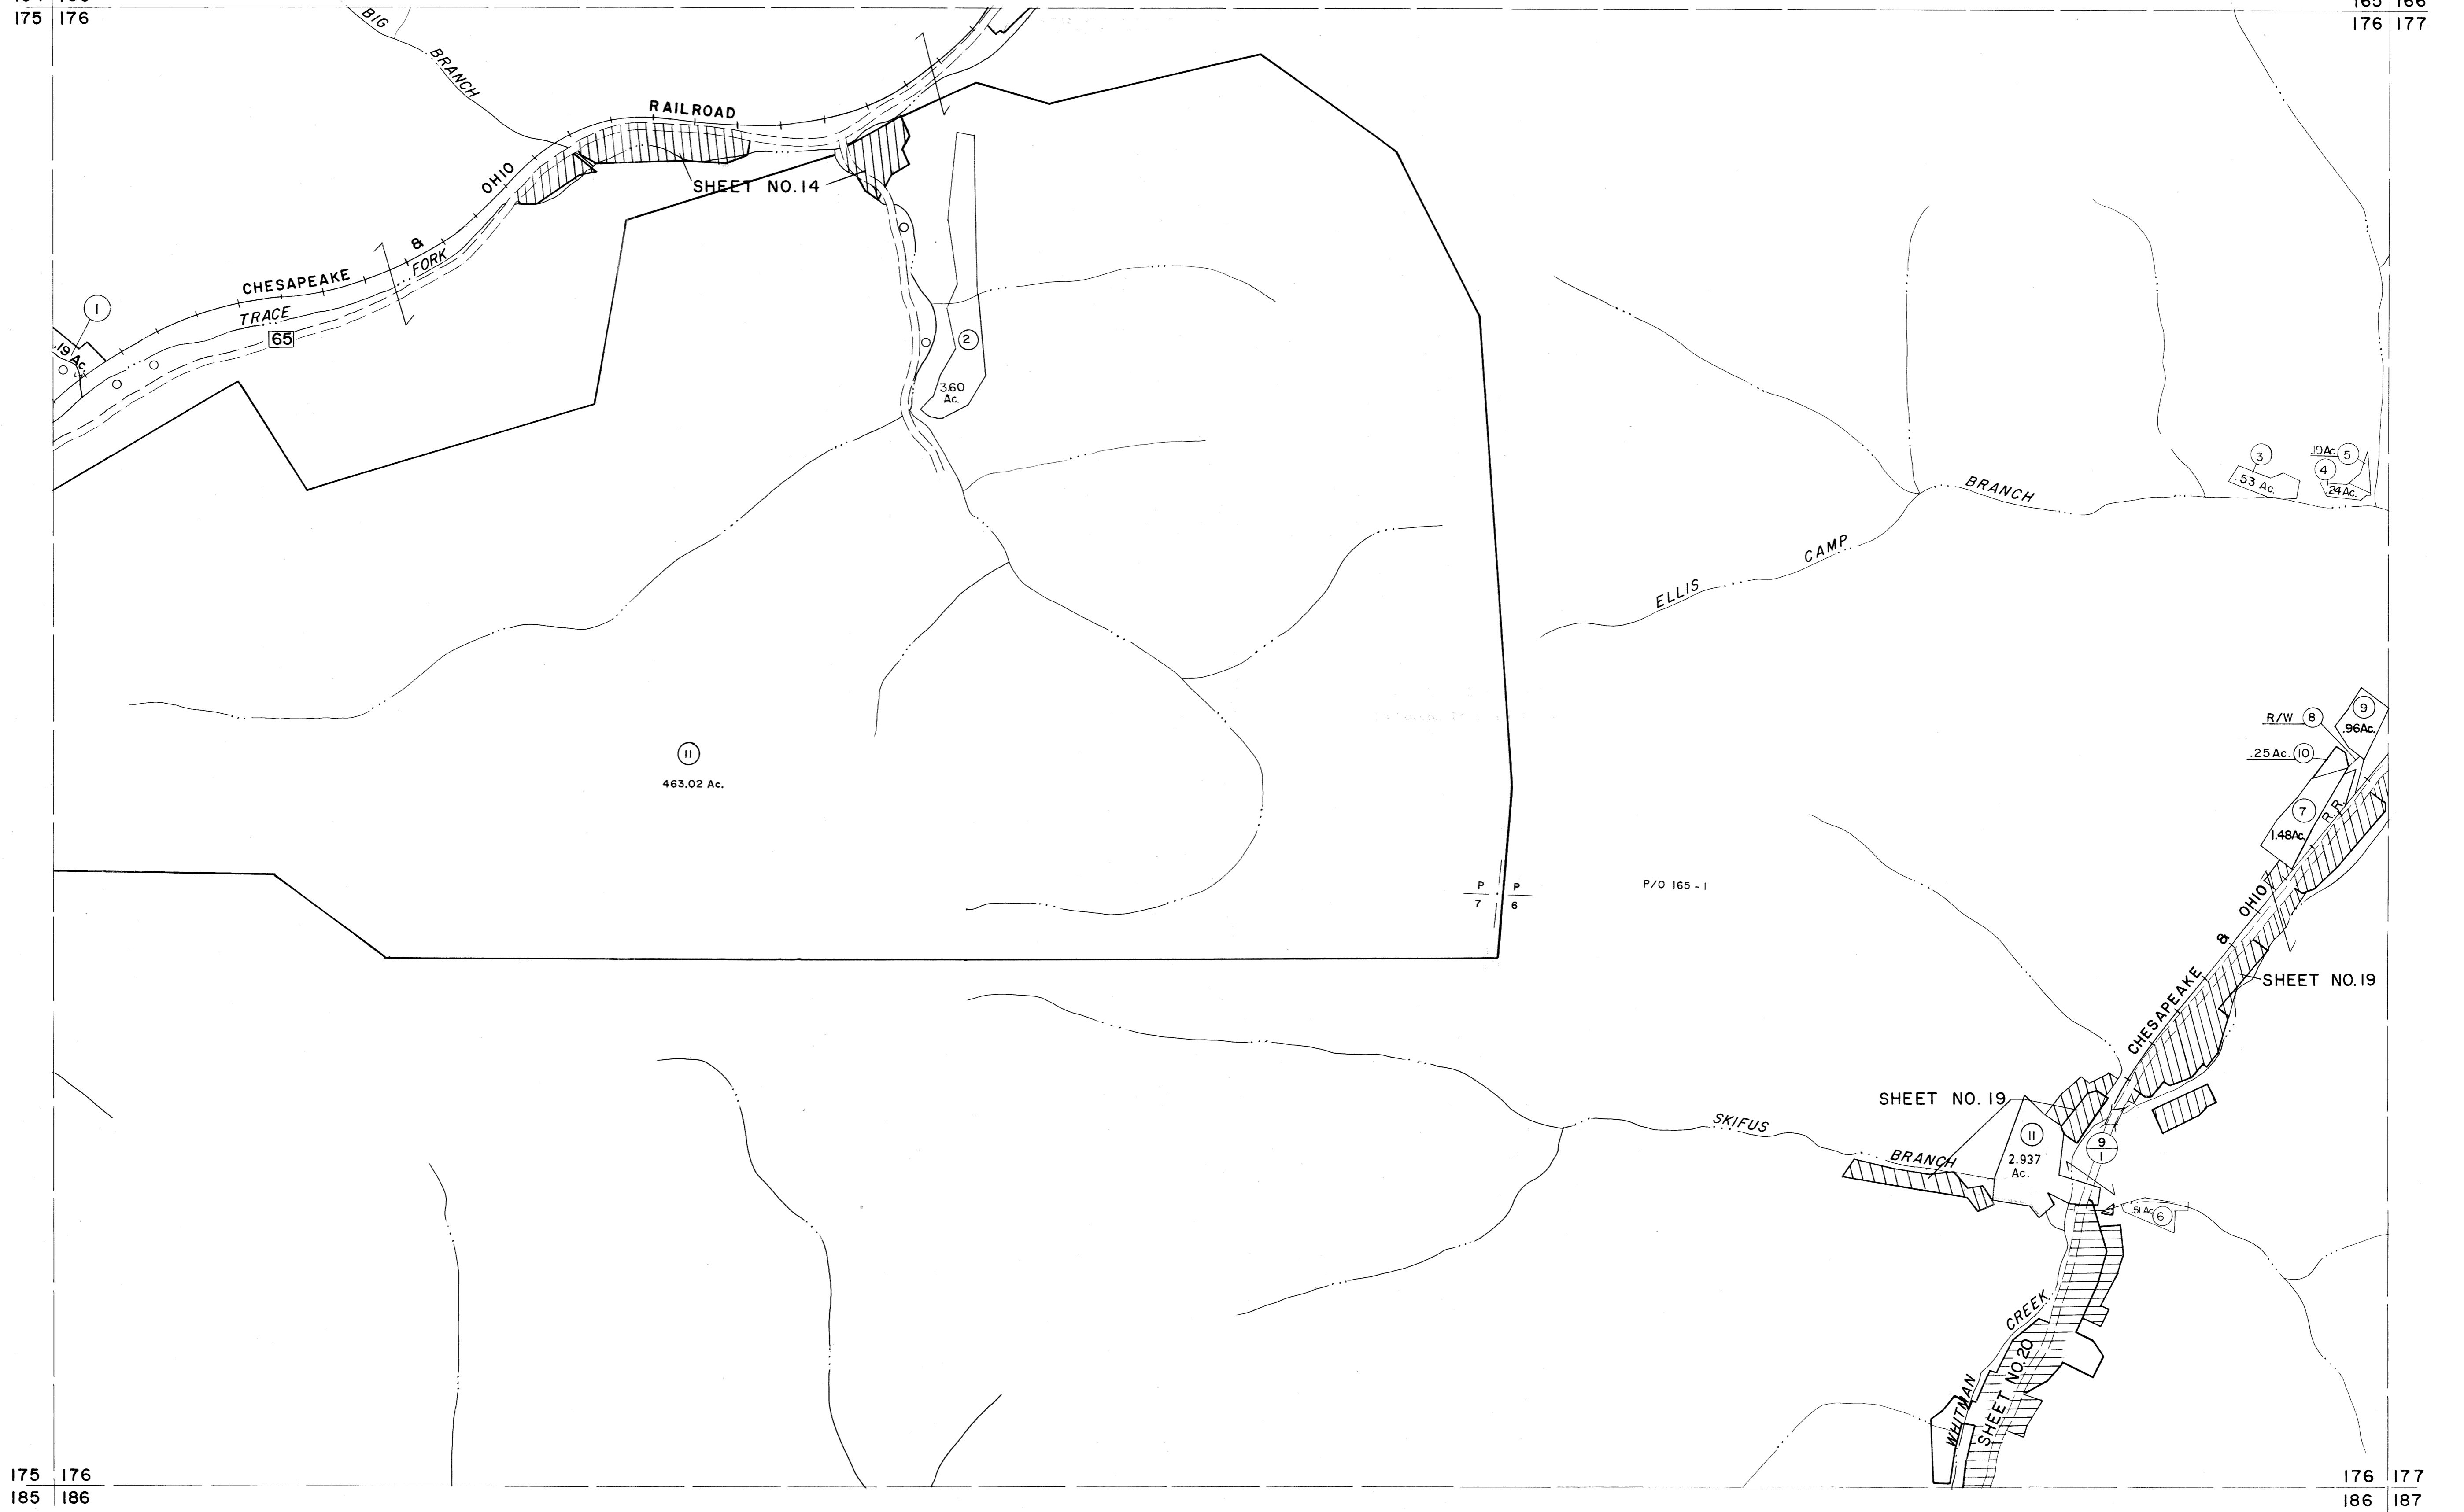


For Tax Purposes Only

Prepared by
MICHAEL BAKER, JR., INC.
Consulting Engineers
Rochester, Pennsylvania

Legend	
Property line	Original lot line
Edge of pavement or roadway	Deed lot number
Corporation line	Parcel or index number
District line	Improvement
County line	Railroad

Revisions	
1	4-1-64
2	2-6-78
3	Revised to 7-1-83
4	7/1/84 RLB
5	To 7-1-86 C.P.
6	7-1-88 TRL
7	9-1-97 J.E.B.
8	7-1-2000 J.E.B.

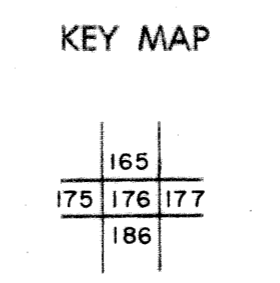

LOGAN COUNTY
STATE OF WEST VIRGINIA
Office of Assessor

DISTRICT
ISLAND CREEK
SHEET NO: 176
Date, Aerial Photography: November, 1962 Date, Map: April, 1963
Photo No: Scale: 1"=400'