



178 179  
188 189

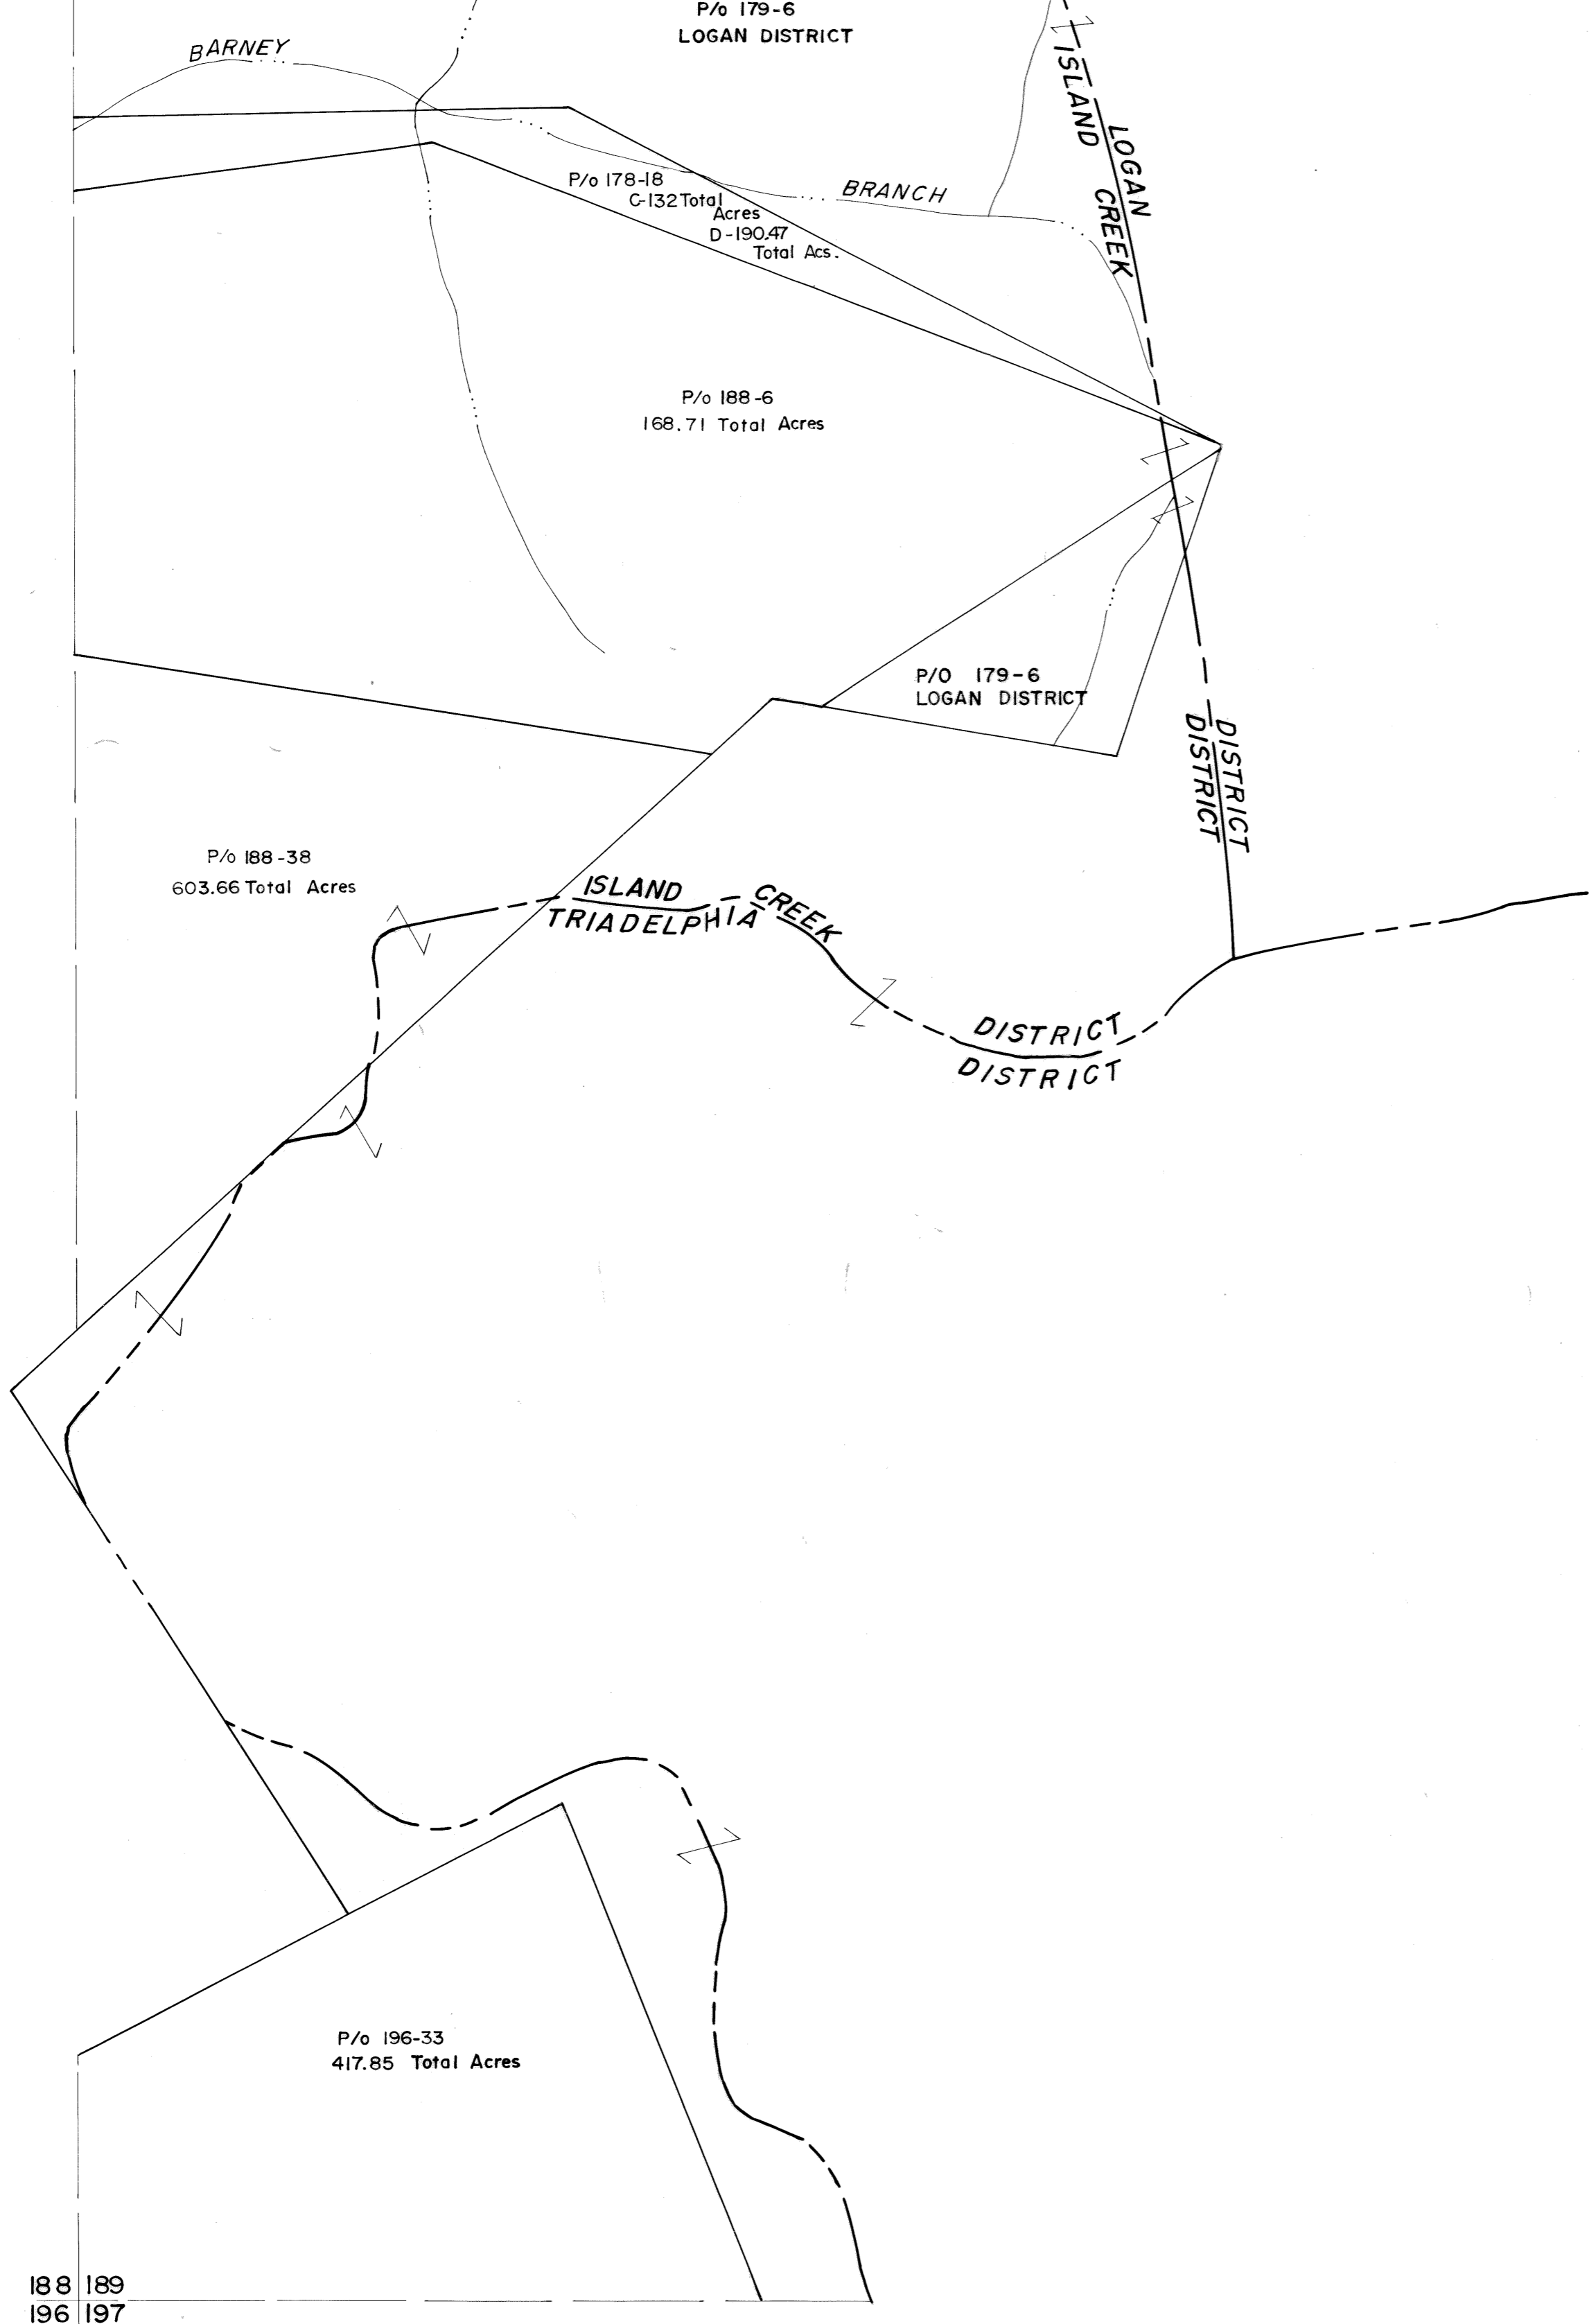

188 189  
196 197

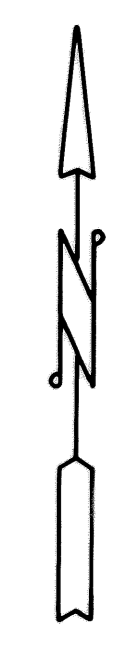


For Tax Purposes Only

Prepared by  
ASSESSMENT EQUALIZATION DIV.  
STATE TAX COMMISSIONER  
CHARLESTON, W.VA.

Property line	—————	Original lot line	- - - - -
Edge of pavement or roadway	—————	Deed lot number	(15)
Corporation line	—————	Parcel or index number	⊙
District line	—————	Improvement	○
County line	—————	Railroad	—+—

Revisions		
1	Revised to 7-1-83	9
2	To 7-1-86 C.P.	10
3		11
4		12
5		13
6		14
7		15
8		16
		17
		18
		19
		20
		21
		22
		23
		24

KEY MAP

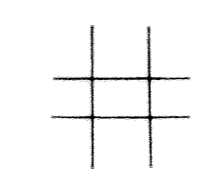

**LOGAN COUNTY**  
STATE OF WEST VIRGINIA  
Office of Assessor

DISTRICT  
**ISLAND CREEK**  
SHEET NO: 189  
Date, Aerial Photography: \_\_\_\_\_ Date, Map: \_\_\_\_\_  
Photo No: \_\_\_\_\_ Scale: 1" = 400'