


210|211
213|214

211
214

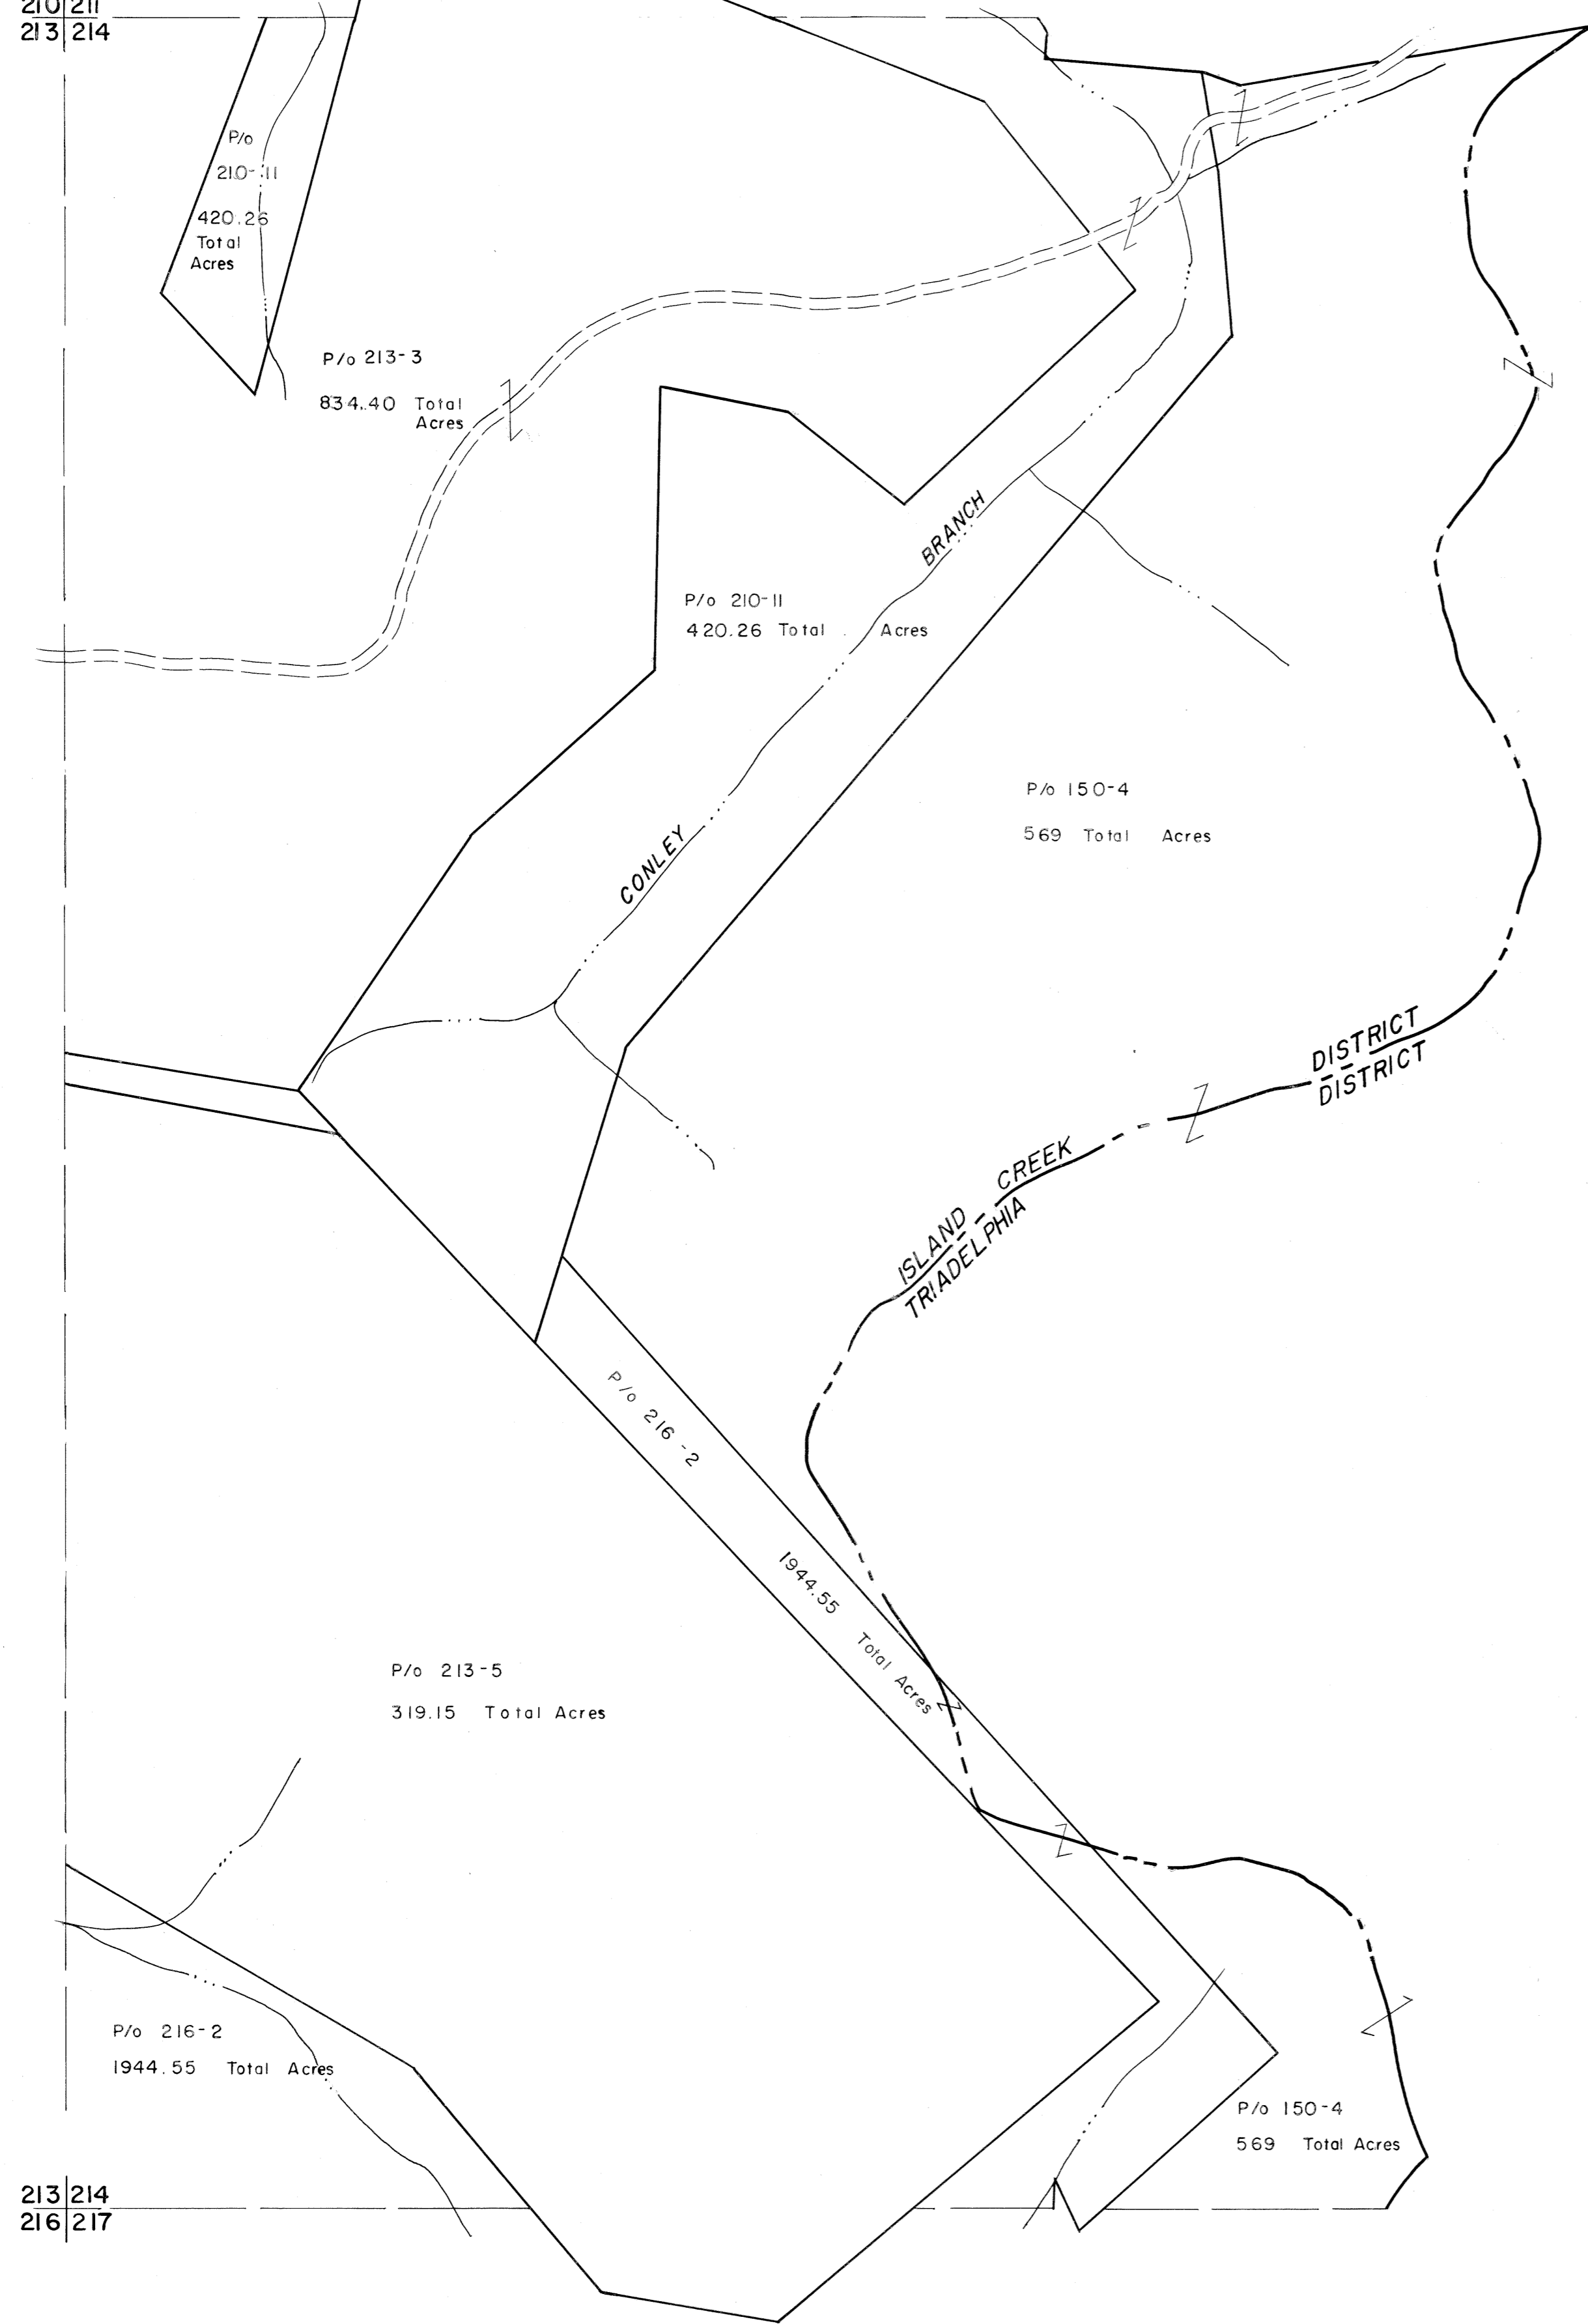

213|214
216|217

214
217

For Tax Purposes Only

Prepared by
MICHAEL BAKER, JR., INC.
Consulting Engineers
Rochester, Pennsylvania


Legend

Property line	—————	Original lot line	-----
Edge of pavement or roadway	-----	Deed lot number	(15)
Corporation line	-----	Parcel or index number	(16)
District line	-----	Improvement	(17)
County line	-----	Railroad	(18)

Revisions

1	4-1-64	9	17
2	7-1-87	10	18
3		11	19
4		12	20
5		13	21
6		14	22
7		15	23
8		16	24

KEY MAP

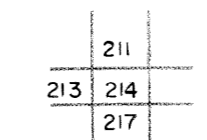

LOGAN COUNTY
STATE OF WEST VIRGINIA
Office of Assessor

DISTRICT ISLAND CREEK

SHEET NO: 214

Date, Aerial Photography: November, 1962 Date, Map: April, 1963
Photo No: Scale: 1" = 400'