
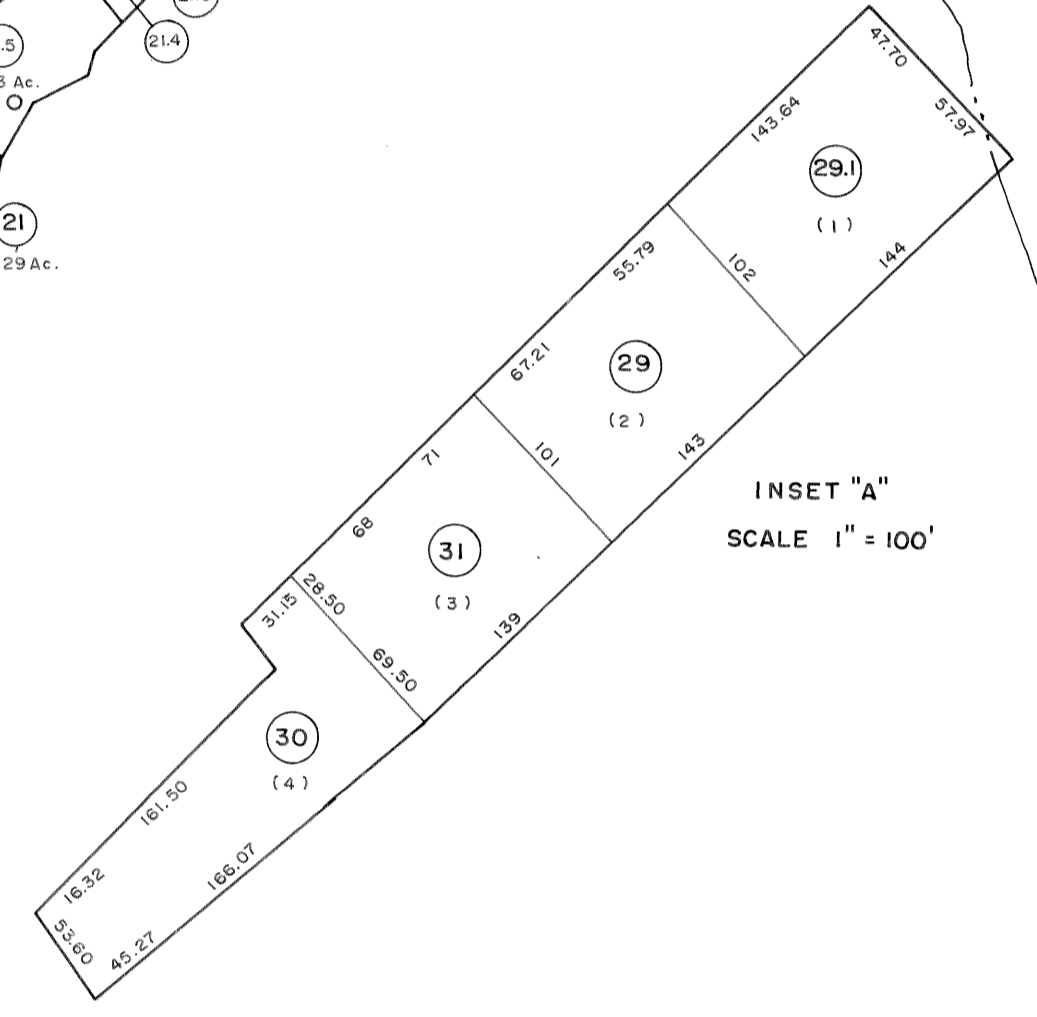


175 176
185 186

176 177
186 187

185 186
193 194

186 187
194 195

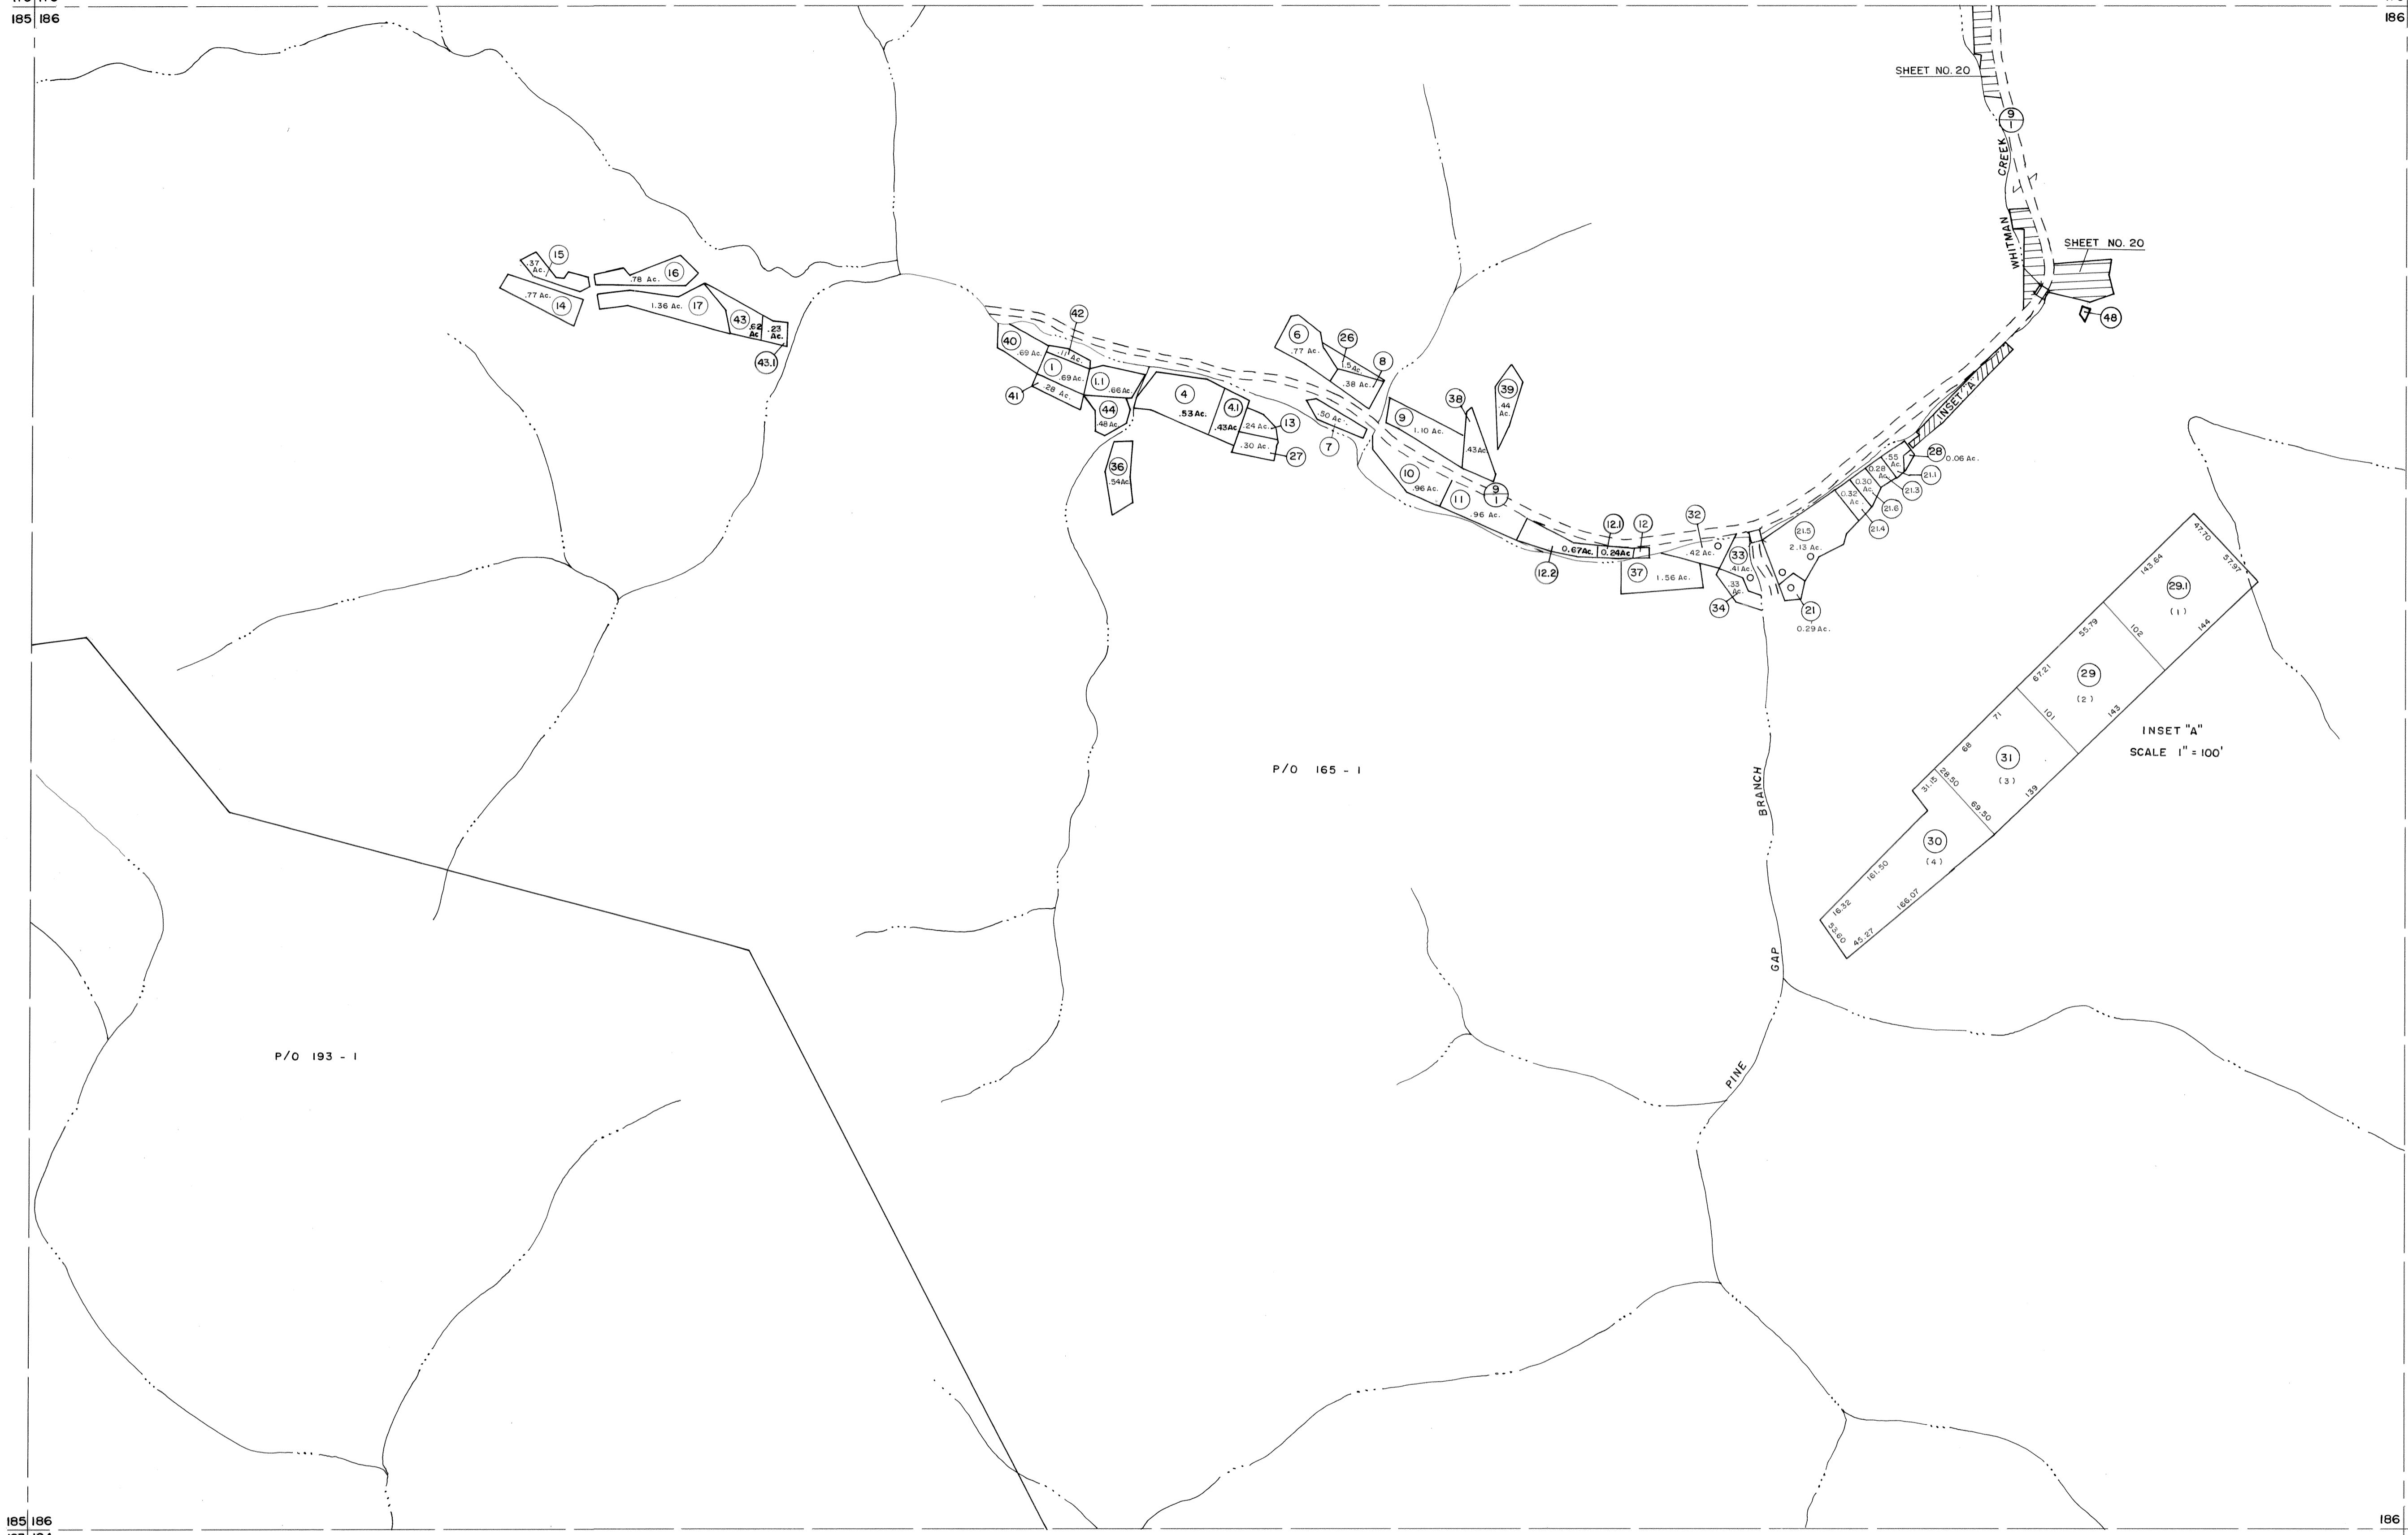

For Tax Purposes Only

Prepared by
J.E.B DRAFTING
Charleston, WV

LEGEND	
Property line	—
Edge of pavement or roadway	—
Corporation line	—
District line	—
County line	—
State line	—
Land hook	—
Water	—
Original lot line	- - - -
Deed lot number	(15)
Parcel or index number	⊙
Improvement	○
Railroad	—
Scaled dimension	(S)
Deed dimension	(D)
Calculated area	(C)

REVISIONS	
New Map	9-1-97 J.E.B
	7-1-2000 J.E.B
	9/2/07 S.B.H

RESTRICTION	

KEY MAP	
176	177
185 186 187	186 187
194	195

LOGAN COUNTY
STATE OF WEST VIRGINIA
Office Of Assessor

ISLAND CREEK
SHEET NO. 186
Date, Aerial Photography: _____ Date, Map: _____
Photo No: _____ Scale: 1" = 400'