
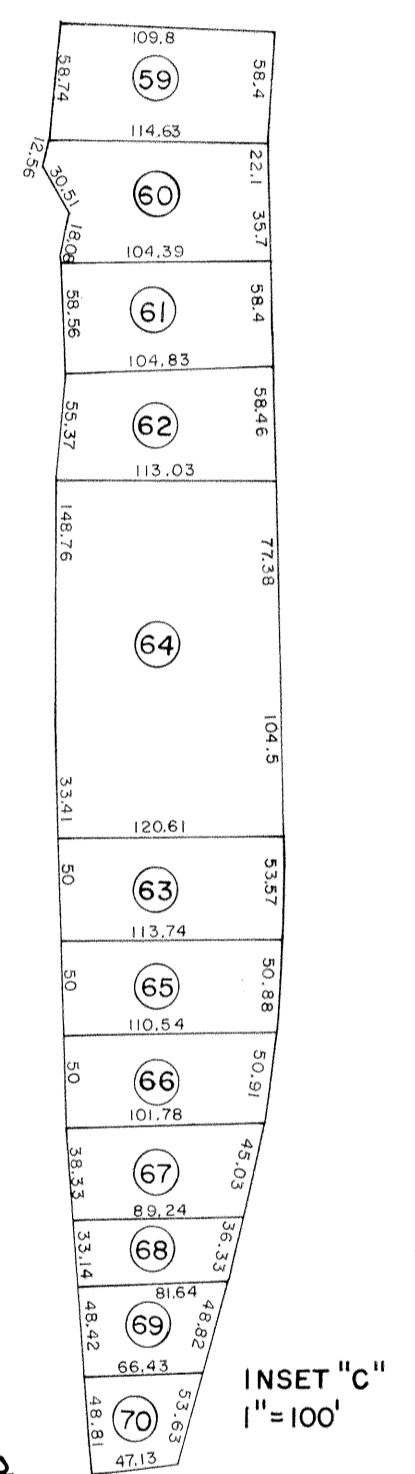
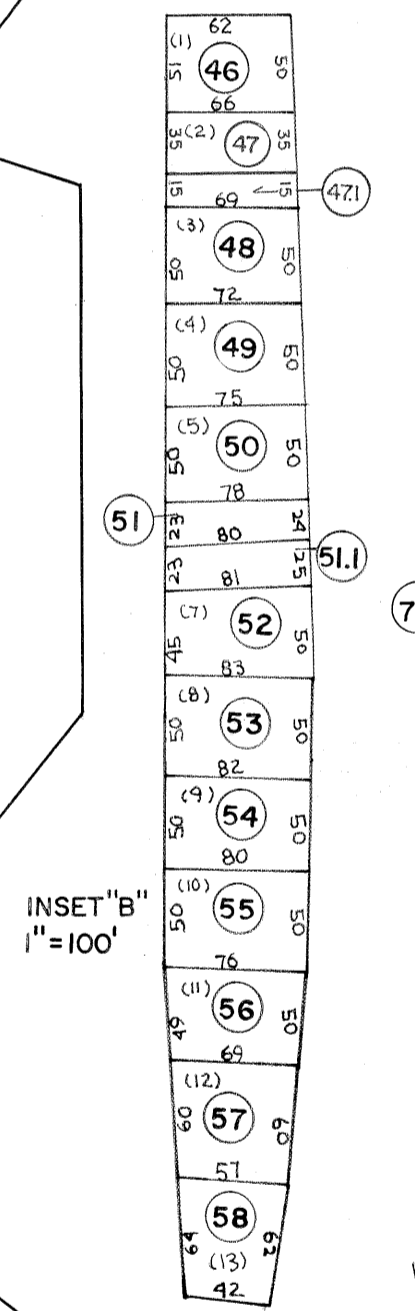
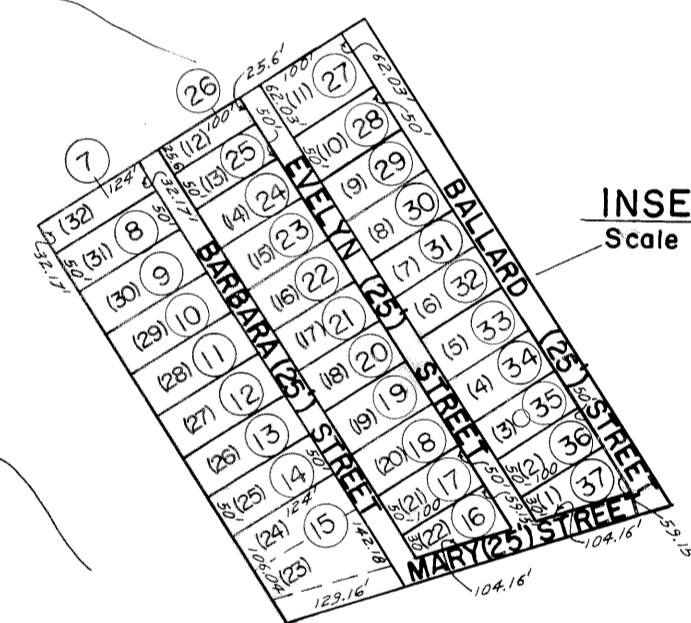


177 178
187 188

178 179
188 189

187 188
195 196

188 189
196 197

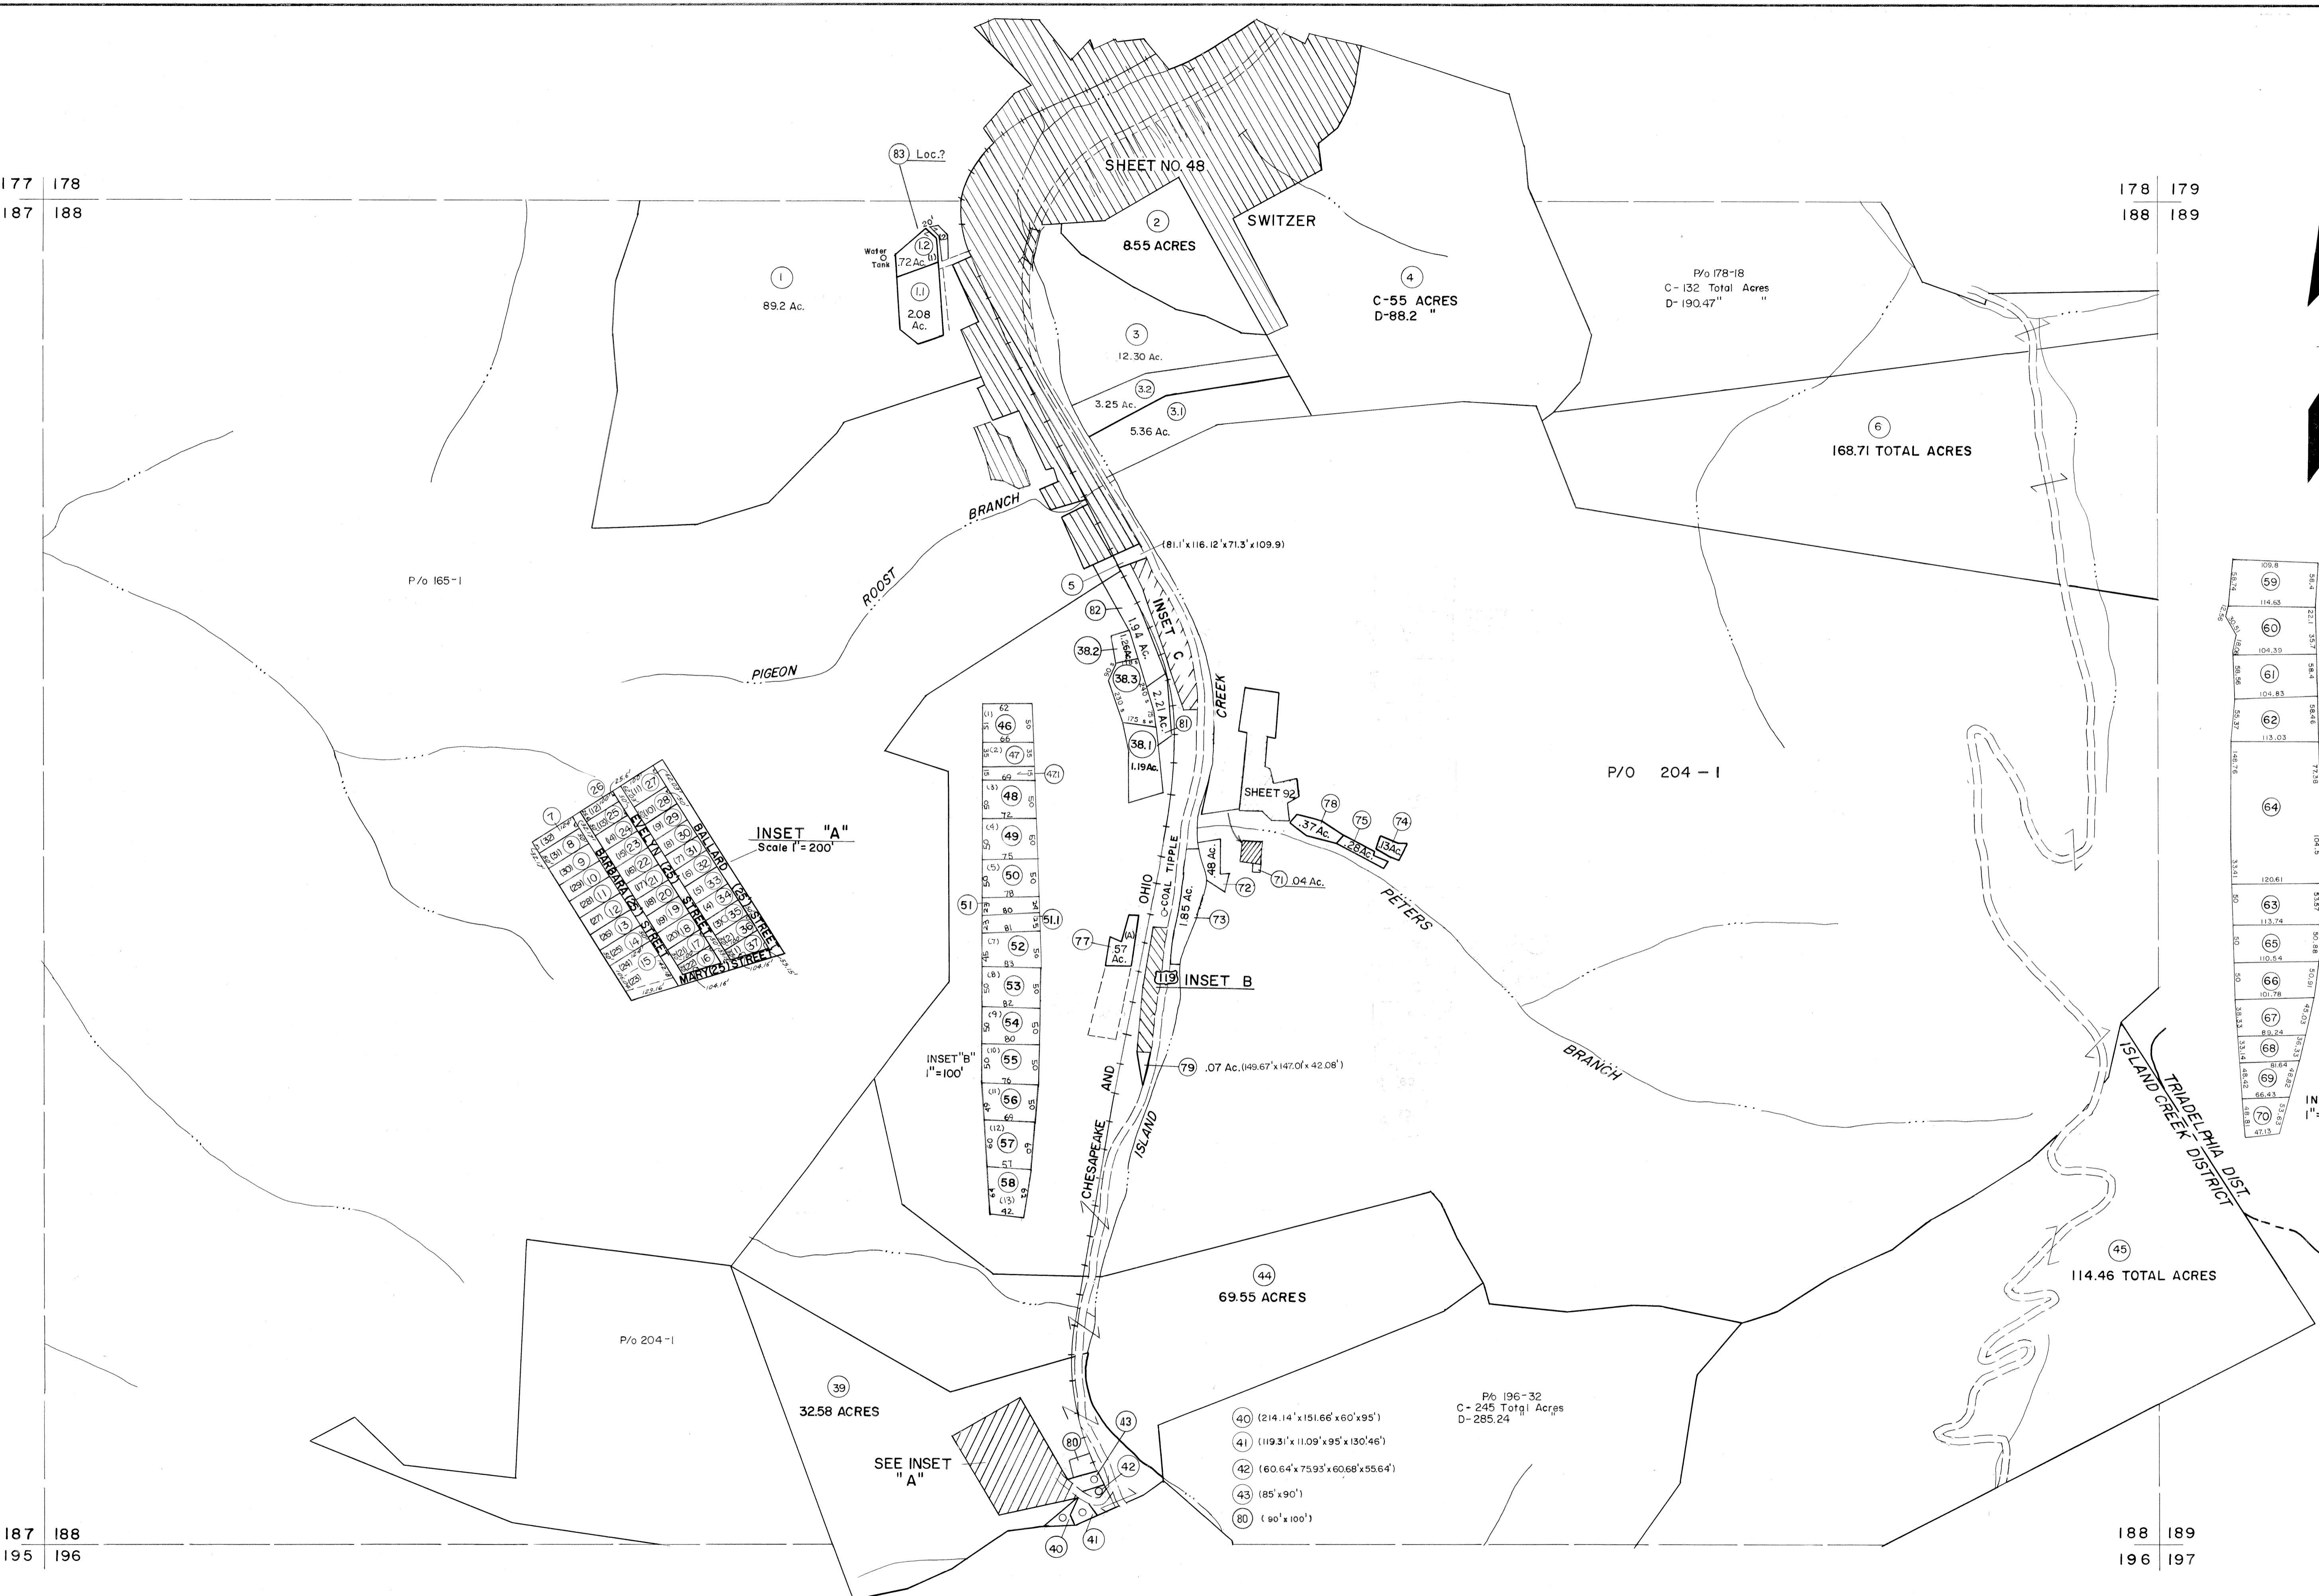


Legend

Property line	—————	Original lot line	-----
Edge of pavement or roadway	-----	Dead lot number	(15)
Corporation line	-----	Parcel or index number	(17)
District line	-----	Improvement	o
County line	-----	Railroad	+

Revisions

1	4-1-64	9		17
2	2-6-78	10		18
3	Revised to 7-1-83	11		19
4	July 1983	12		20
5	To 7-1-86 C.P.	13		21
6	7-1-88	14		22
7	OGIS 5-10-91	15		23
8	9-1-97	16		24

KEY MAP

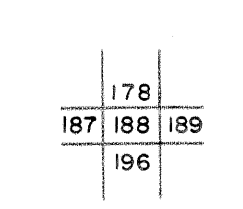

For Tax Purposes Only
Prepared by
MICHAEL BAKER, JR., INC.
Consulting Engineers
Rochester, Pennsylvania

LOGAN COUNTY
STATE OF WEST VIRGINIA
Office of Assessor

DISTRICT
ISLAND CREEK

SHEET NO: 188

Date, Aerial Photography: November, 1962 Date, Map: April, 1963
Photo No. Scale: 1" = 400'