


160 | 161
171 | 172

161 | 162
172 | 173

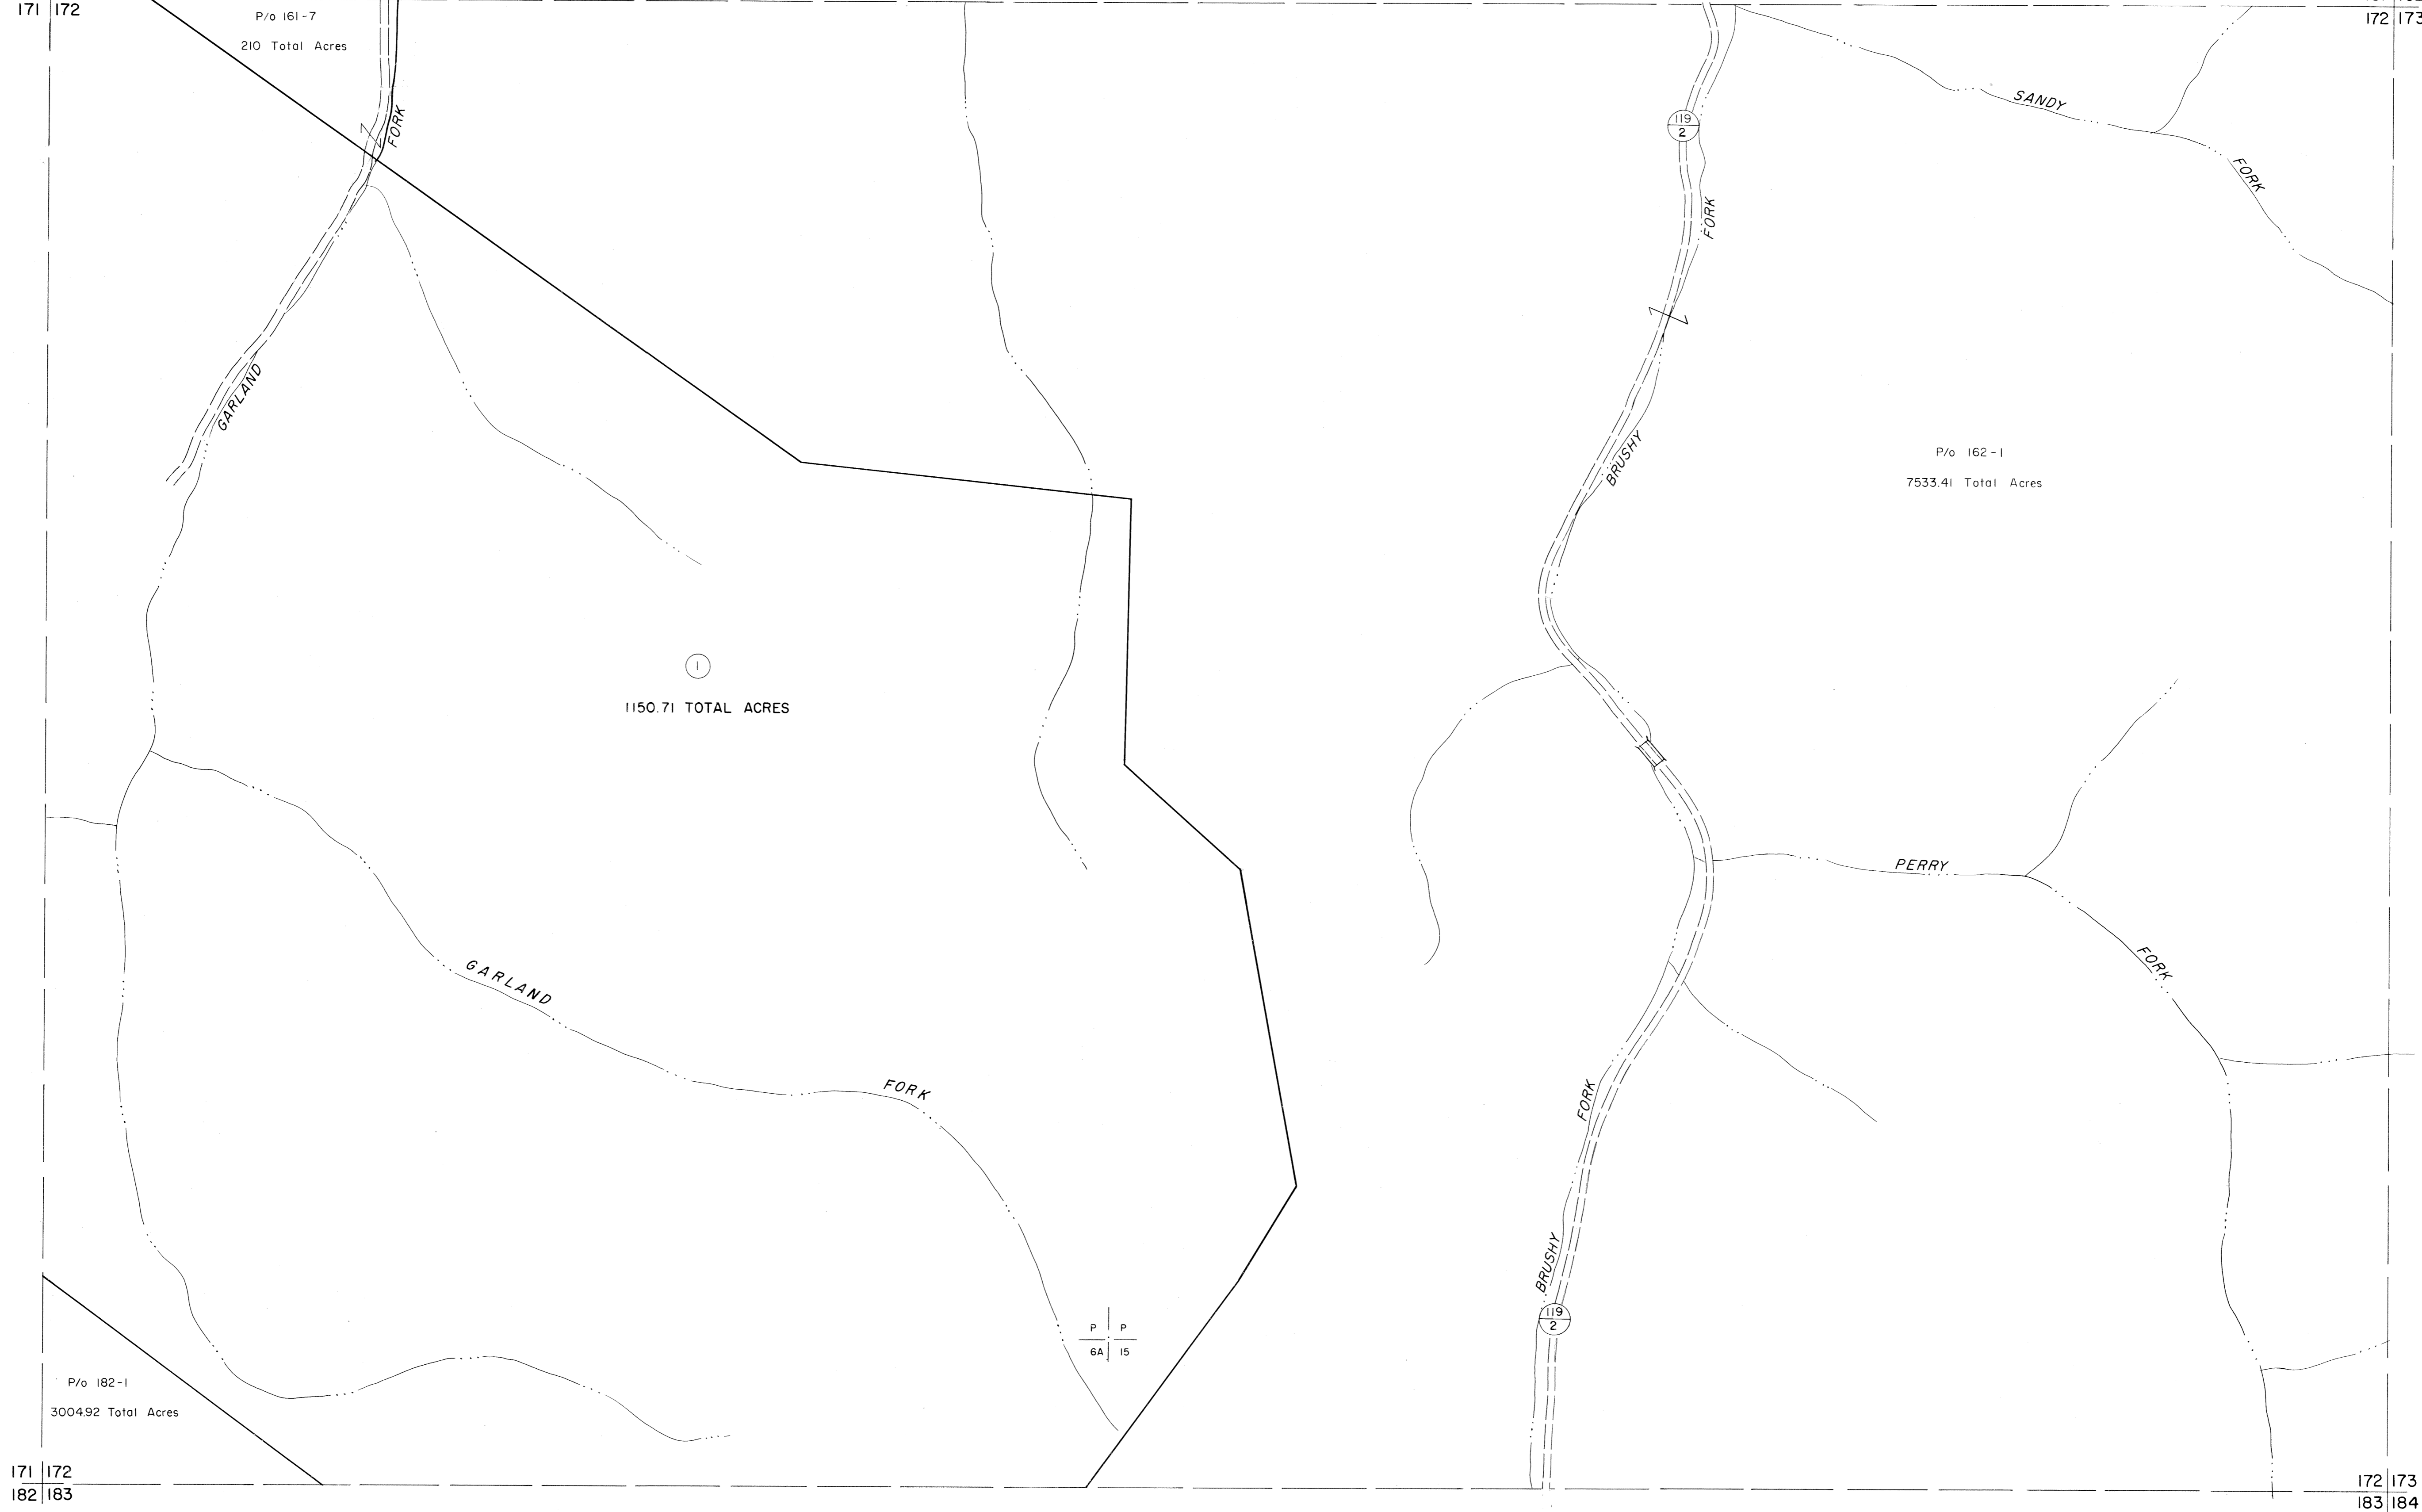

For Tax Purposes Only

Prepared by
MICHAEL BAKER, JR., INC.
Consulting Engineers
Rochester, Pennsylvania


Legend

Property line	—————	Original lot line	-----
Edge of pavement or roadway	-----	Dead lot number	(15)
Corporation line	-----	Parcel or index number	⊕
District line	-----	Improvement	○
County line	-----	Railroad	—+—

Revisions

1	4-1-64	9	17
2	To JULY 1981 C.P.	10	18
3		11	19
4		12	20
5		13	21
6		14	22
7		15	23
8		16	24

KEY MAP

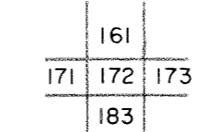

LOGAN COUNTY

STATE OF WEST VIRGINIA

Office of Assessor

DISTRICT

LOGAN

SHEET NO: 172

Date, Aerial Photography: November, 1962 Date, Map: April, 1963
Photo No: Scale: 1" = 400'