



- 2 (90' x 100')
- 3 (90' x 90')
- 9 (120' x 350')
- 10 (146' x 451.5' x 55' x 440')
- 13 (183.4' x 65' x 183.4' x 55')
- 14 (46.6' x 55')
- 15 (316.8' x 55')
- 16 (50' x 100')
- 18 (136' x 75' x 69' x 100' ±)
- 19 (53' x 75' x 50' x 75' ±)
- 20 (50' x 75' ±)
- 21 (69' x 450' ± x 50' x 450' ±)
- 25 (50' x 50')
- 26 0.417 ACRE
- 30 (50' x 50')
- 31 (50' x 50')

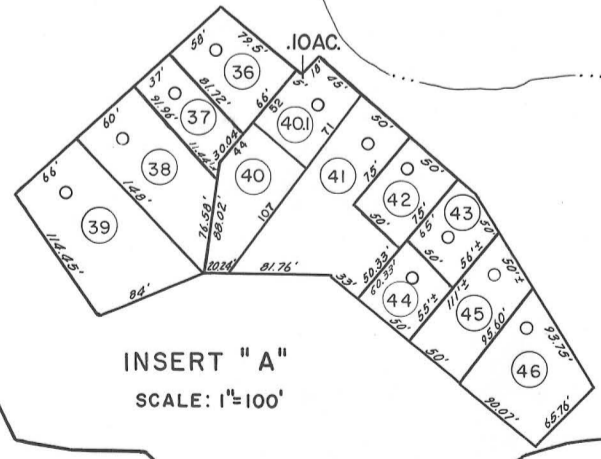

**For Tax Purposes Only**  
 Prepared by  
**MICHAEL BAKER, JR., INC.**  
*Consulting Engineers*  
 Rochester, Pennsylvania

| Legend                      |                             |
|-----------------------------|-----------------------------|
| Property line               | Original lot line           |
| Edge of pavement or roadway | Deed lot number (15)        |
| Corporation line            | Parcel or index number (39) |
| District line               | Improvement (O)             |
| County line                 | Railroad                    |

| Revisions |                   |        |          |        |    |
|-----------|-------------------|--------|----------|--------|----|
| 1         | 4-1-64            | 9      | 6-2-2003 | J.E.B. | 17 |
| 2         | 70 JULY 1981 C.P. | 10     | 11-6-08  |        | 18 |
| 3         |                   | 11     | 11-7-12  |        | 19 |
| 4         | REV TO 7-1-84     | NCS    |          |        | 20 |
| 5         | REV TO 7-1-88     | NCS    |          |        | 21 |
| 6         | OGIS 4/30/92      | DSH    |          |        | 22 |
| 7         | 8-1-97            | J.E.B. |          |        | 23 |
| 8         | 7-1-2000          | J.E.B. |          |        | 24 |

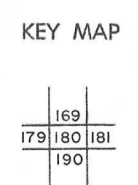

**LOGAN COUNTY**  
 STATE OF WEST VIRGINIA  
 Office of Assessor

DISTRICT **LOGAN**  
**SHEET NO: 180**  
 Date, Aerial Photography: November, 1962 Date, Map: April, 1963  
 Photo No: Scale: 1" = 400'