


101

101 102

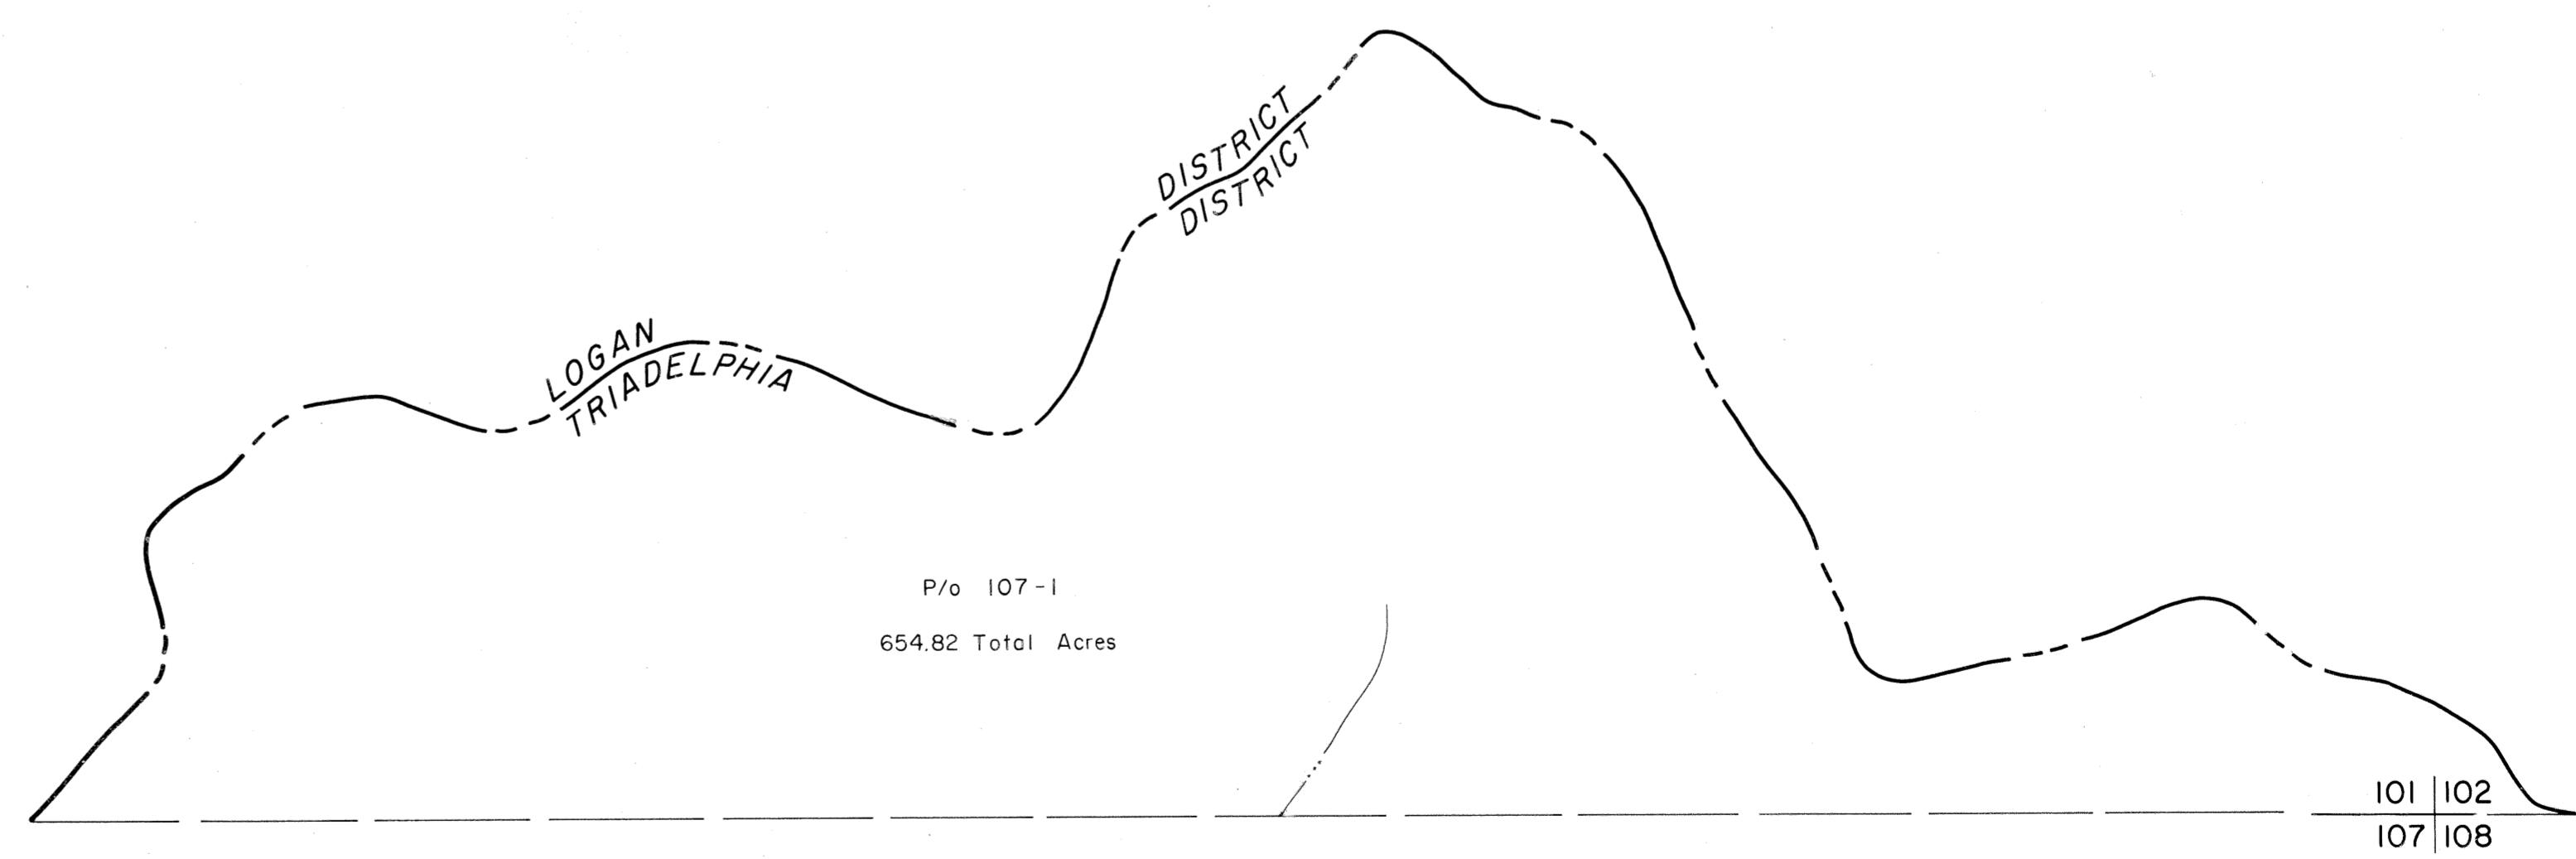

101  
106 107

101 102  
107 108

**For Tax Purposes Only**

Prepared by  
**MICHAEL BAKER, JR., INC.**  
Consulting Engineers  
Rochester, Pennsylvania


**Legend**

Property line	—————	Original lot line	- - - - -
Edge of pavement or roadway	—————	Deed lot number	○
Corporation line	- - - - -	Parcel or index number	(15)
District line	- - - - -	Improvement	○
County line	- - - - -	Railroad	+

**Revisions**

1	4-1-64	9	17
2	To 1-1-83 C.P.	10	18
3		11	19
4		12	20
5		13	21
6		14	22
7		15	23
8		16	24

**KEY MAP**

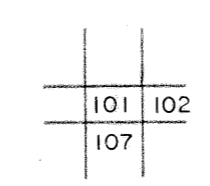

**LOGAN COUNTY**  
STATE OF WEST VIRGINIA  
Office of Assessor

DISTRICT

**TRIADELPHIA**

**SHEET NO: 101**

Date, Aerial Photography: November, 1962 Date, Map: April, 1963  
Photo No: Scale: 1" = 400'