
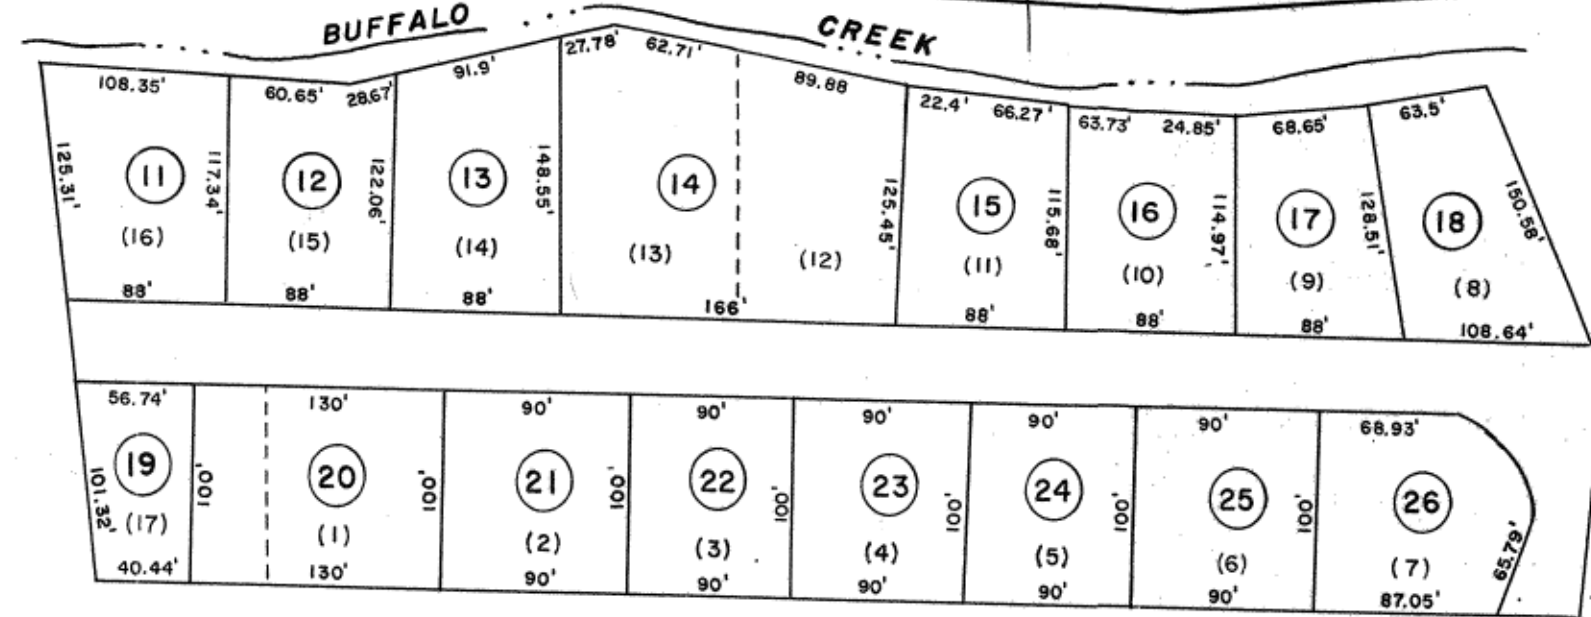


105 | 106  
115 | 116

106 | 107  
116 | 117

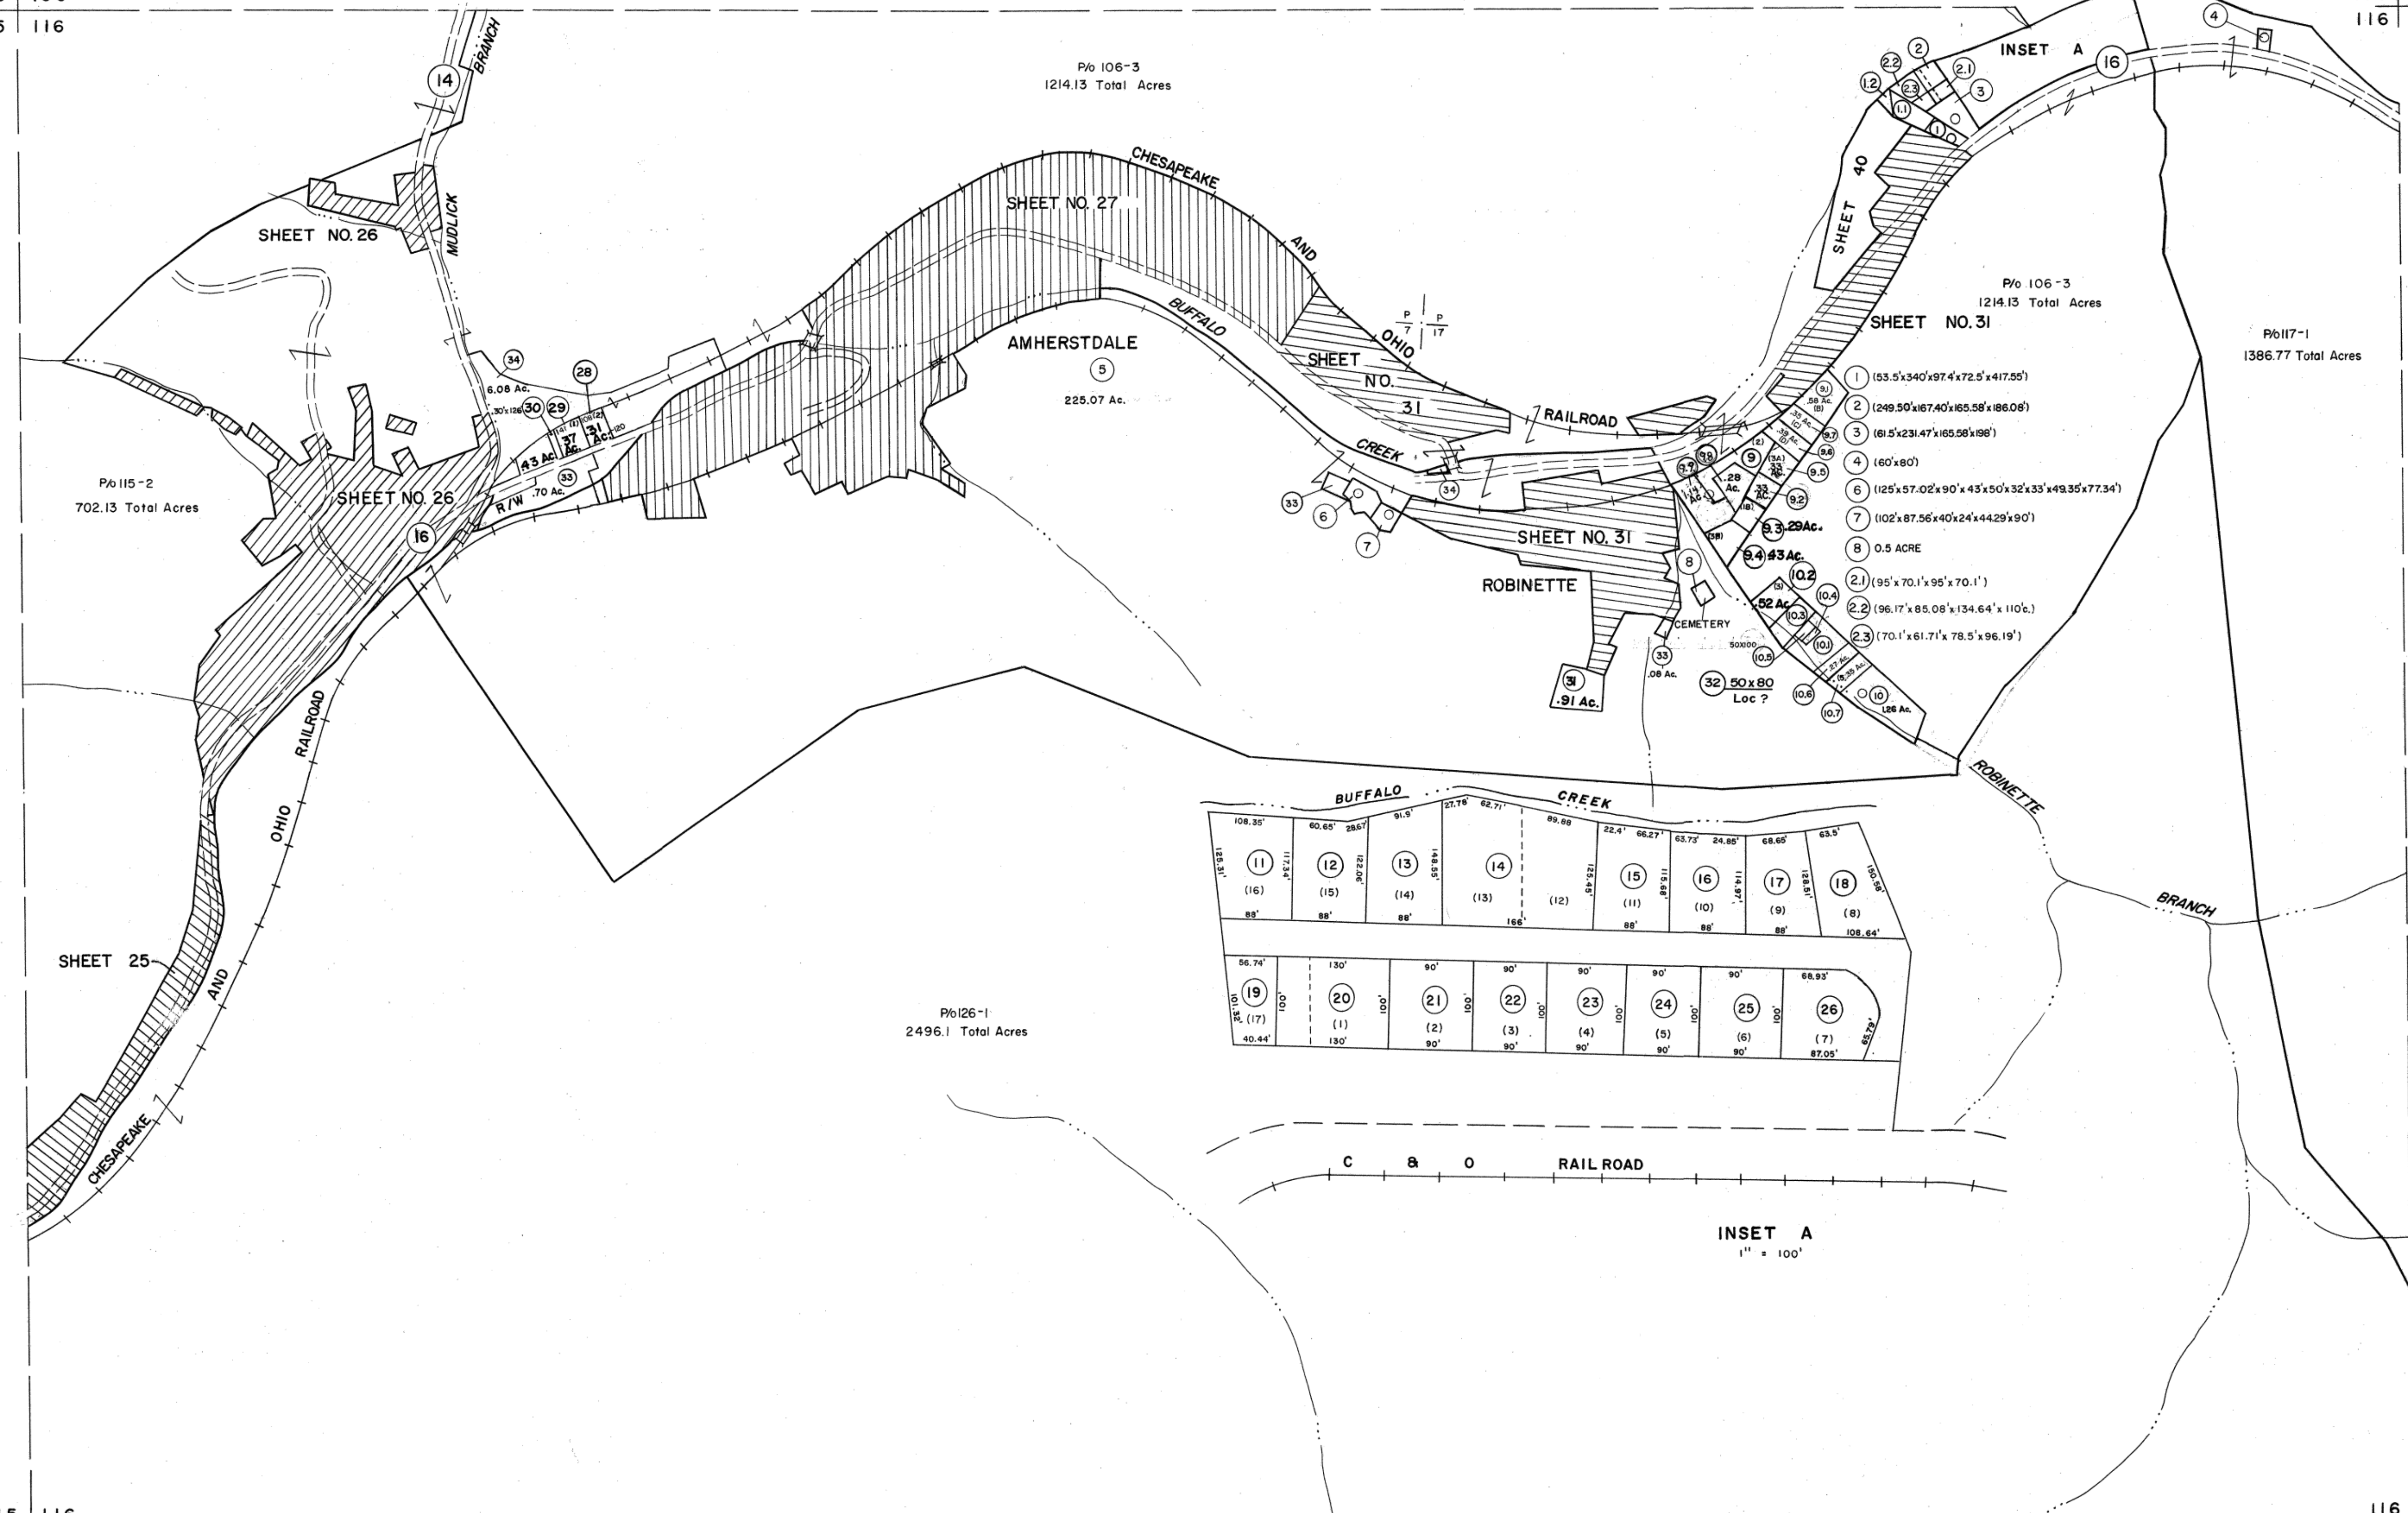

INSET A  
1" = 100'

115 | 116  
125 | 126


116 | 117  
126 | 127

For Tax Purposes Only

Prepared by  
MICHAEL BAKER, JR., INC.  
Consulting Engineers  
Rochester, Pennsylvania

Legend	
Property line	Original lot line
Edge of pavement or roadway	Deed lot number
Corporation line	Parcel or index number
District line	Improvement
County line	Railroad

Revisions			
1	4-1-64	9	10/21/15 SBH 17
2	To JAN. 83 C.P.	10	3/28/16 SBH 18
3	To 7-1-84 C.P.	11	11-16 19
4	Revised to 7-1-89	12	20
5	OGIS 5/2/92 DSH	13	21
6	7-1-2000 J.E.B.	14	22
7	6-2-2003 J.E.B.	15	23
8		16	24

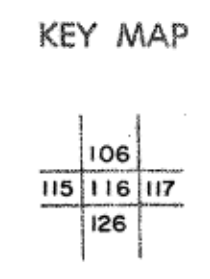

LOGAN COUNTY  
STATE OF WEST VIRGINIA  
Office of Assessor

DISTRICT  
**TRIADELPHIA**

SHEET NO: 116

Date, Aerial Photography: November, 1962 Date, Map: April, 1963  
Photo No: Scale: 1" = 400'