
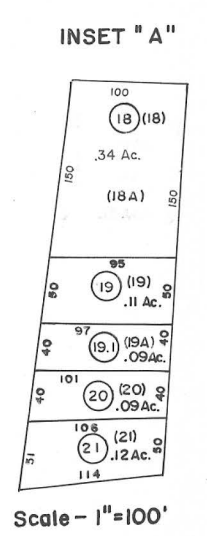


152|53
158|59

153|54
159|60

158|59

159|60

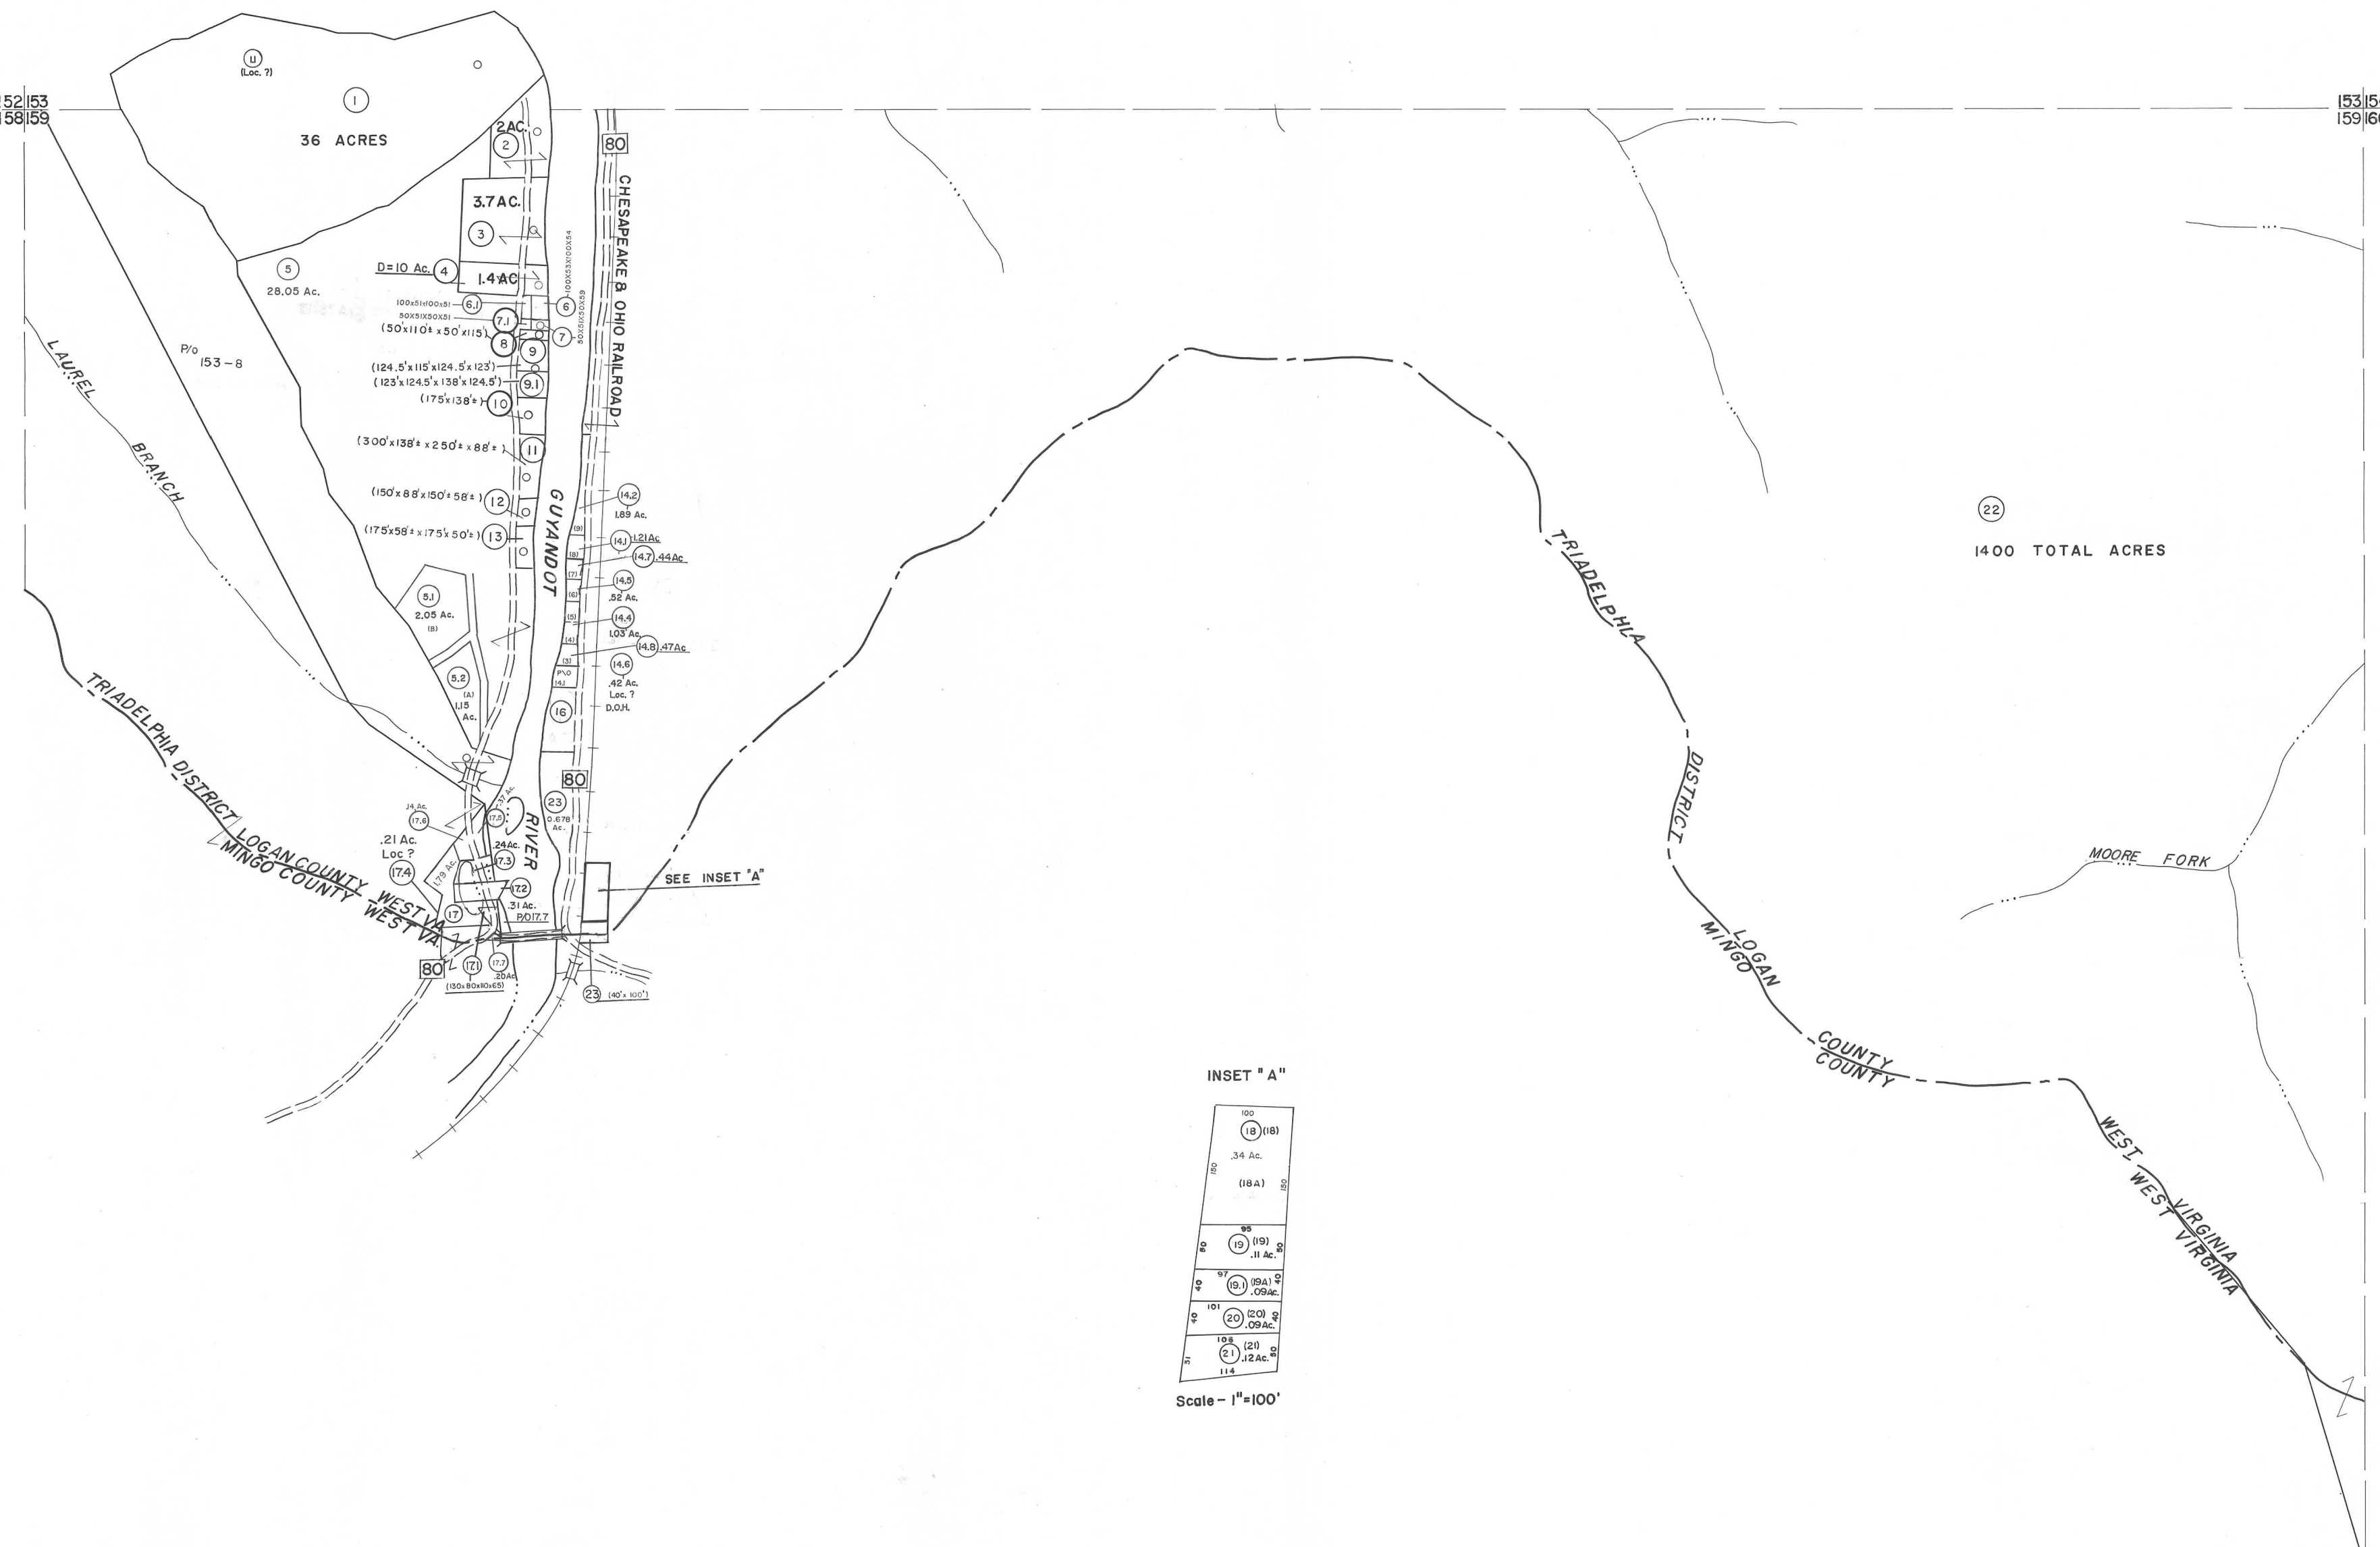

For Tax Purposes Only

Prepared by
MICHAEL BAKER, JR., INC.
Consulting Engineers
Rochester, Pennsylvania

Legend

Property line	—	Original lot line	---
Edge of pavement or roadway	—	Dead lot number	(15)
Corporation line	---	Parcel or index number	(99)
District line	---	Improvement	o
County line	---	Railroad	—+—

Revisions

1	4-1-64	9	7-1-2000	J.E.B	17
2	2-78	10	6-2-2003	JEB	18
3	7/1/88	11	11-6-08		19
4	To 7/1/84 C.P.	12	11-7-12		20
5	July, 1986	13			21
6	Revised to 7-1-87	14			22
7	OGIS 5/3/92	15			23
8	8-1-97	16			24

KEY MAP

LOGAN COUNTY
STATE OF WEST VIRGINIA
Office of Assessor

DISTRICT TRIADELPHIA

SHEET NO:159

Date, Aerial Photography: November, 1962 Date, Map: April, 1963
Photo No. Scale: 1"=400'