

Match Line A-A

Match Line A-A

Match Line A-A

Match Line A-A

Match Line B-B

Match Line B-B

Match Line B-B



Match Line B-B

07-21

07-29

07-18

07-19

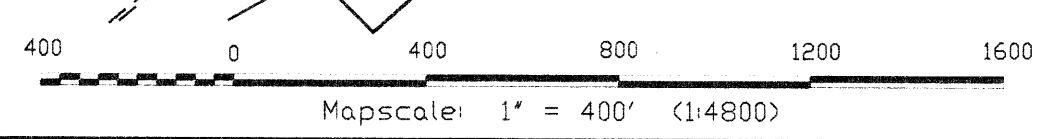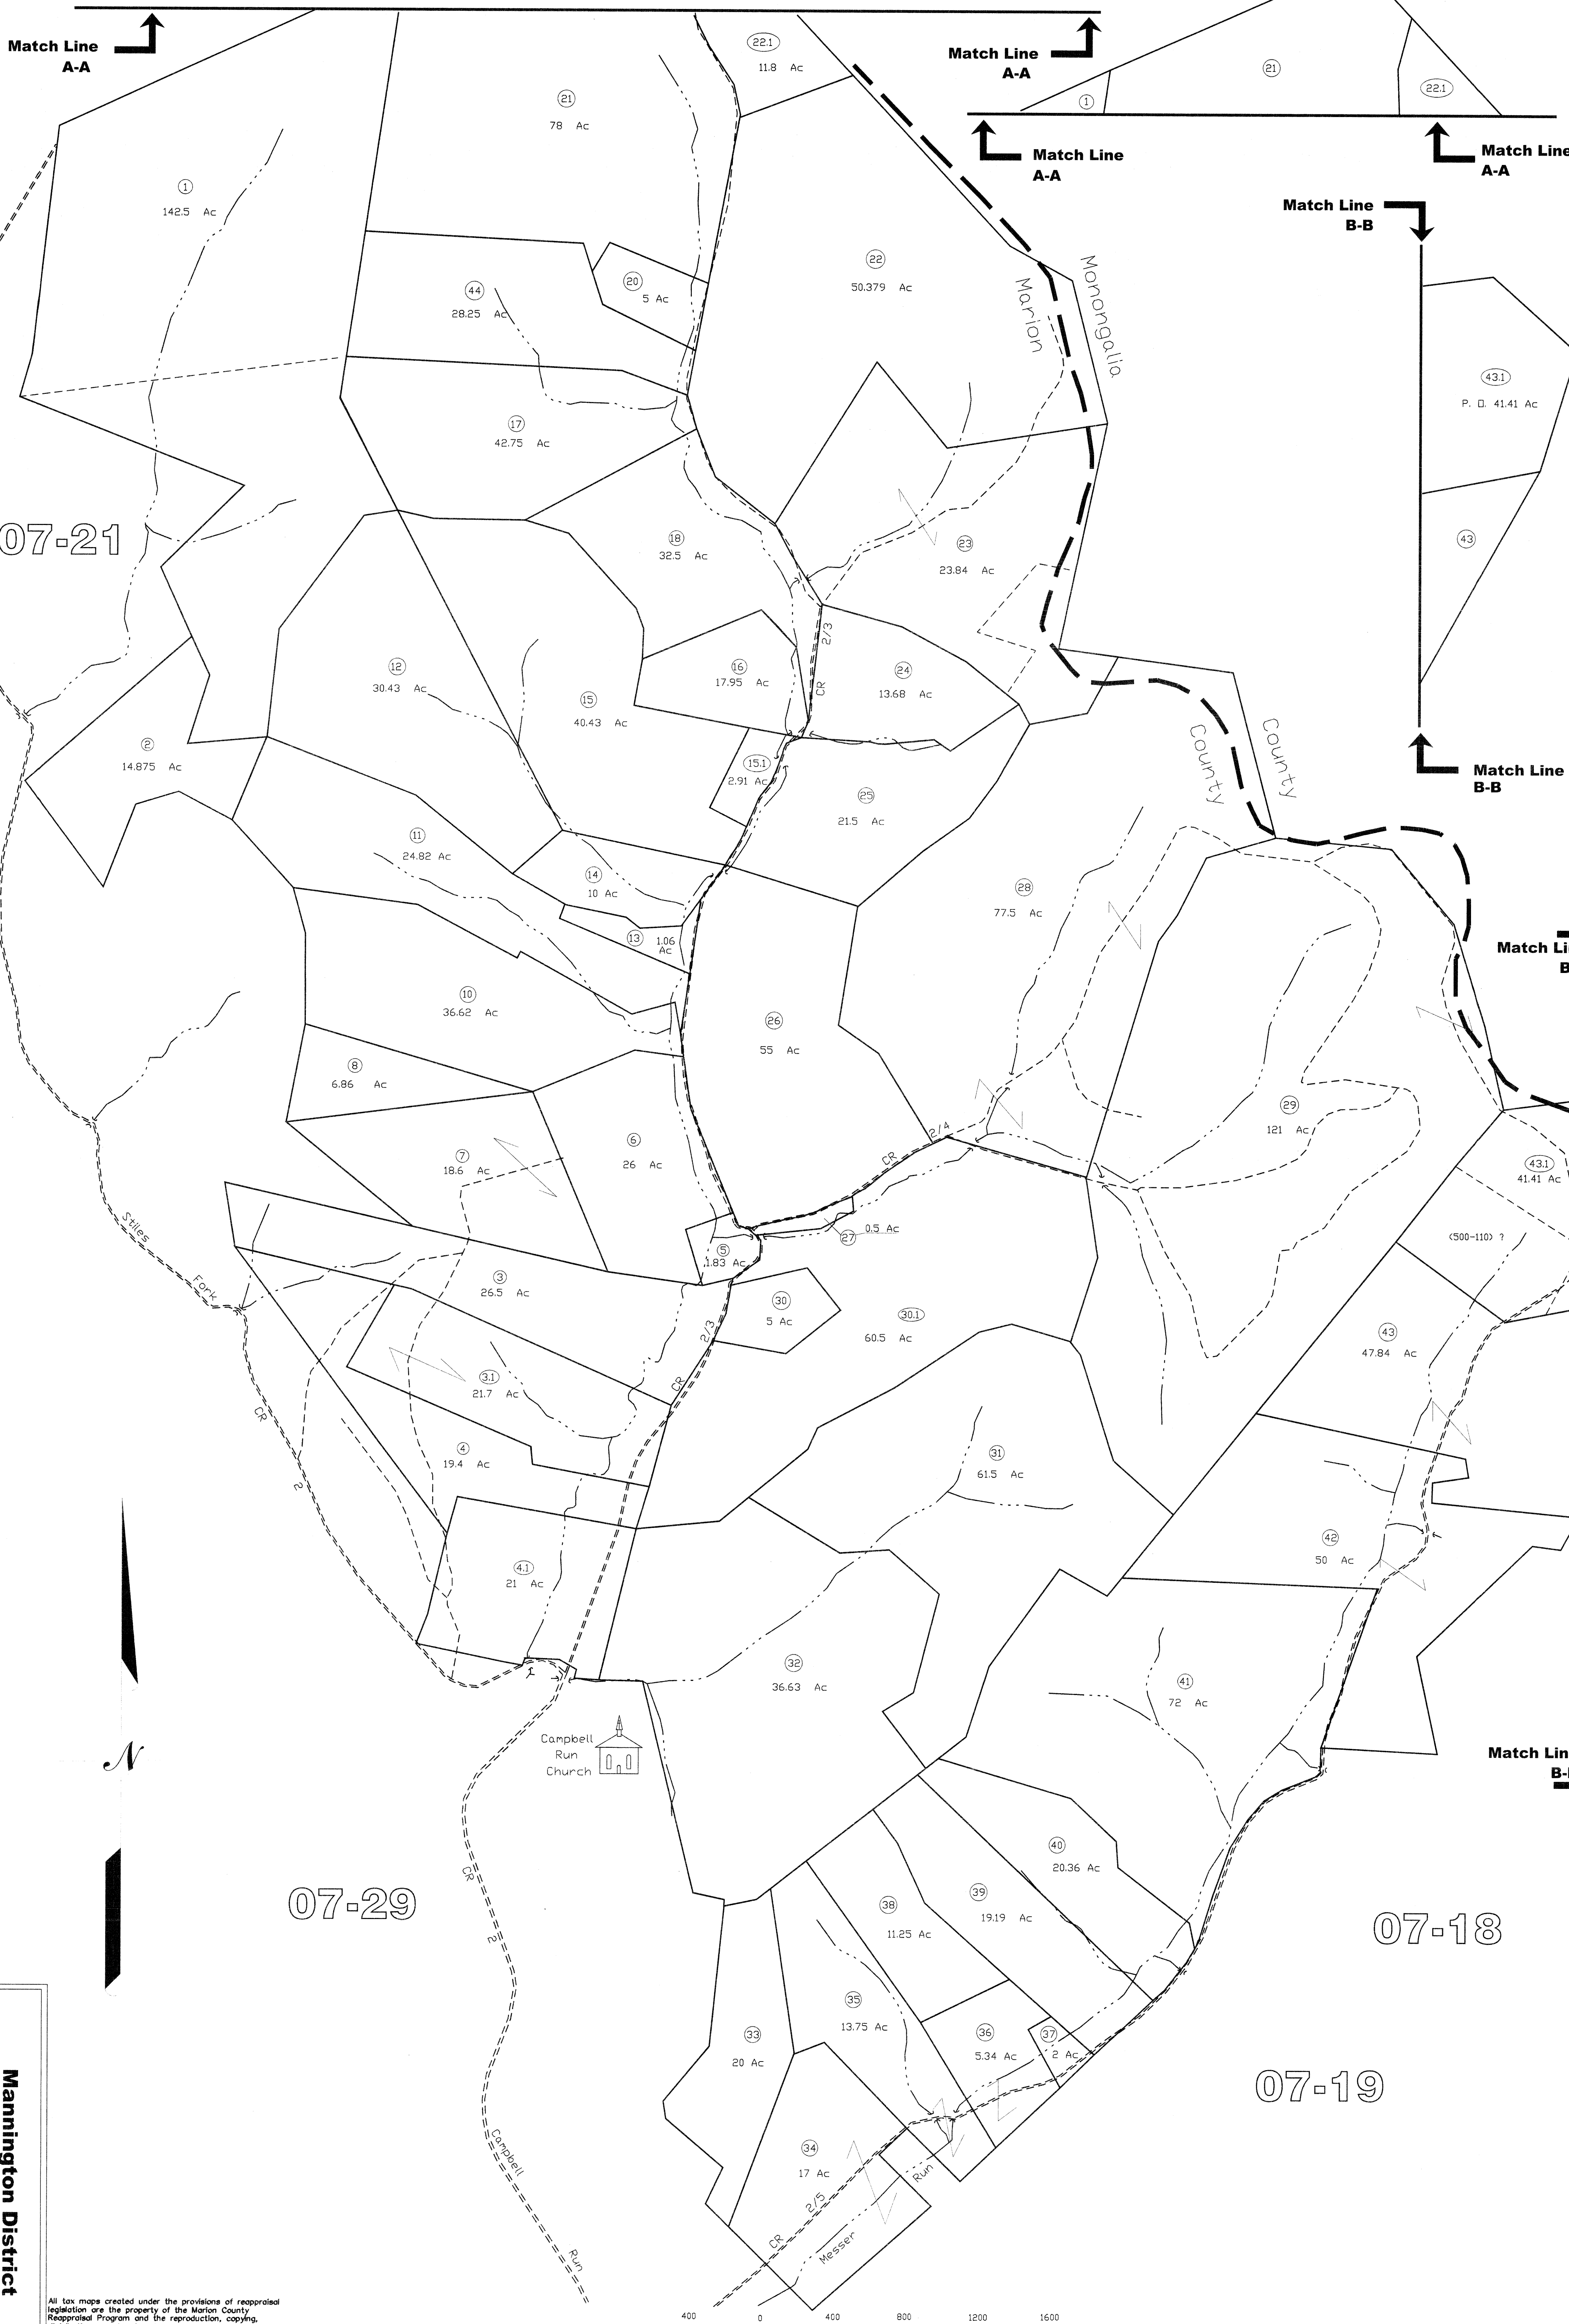

Mannington District
 07-20

All tax maps created under the provisions of reappraisal legislation are the property of the Marion County Reappraisal Program and the reproduction, copying, distribution or sale of such maps or any copies thereof without the written permission of the Marion County Assessor is prohibited by law. 03-14

LEGEND

Property Line	—————	Original Lot Line	-----
Edge of roadway	- - - - -	Lot number	00
Corporation Line	Tax Parcel Number	17
Hydrography	~~~~~	Railroad	+++++

Office of the Marion County Assessor
 James P. Prieeler, Assessor

Revision	History	Date
1	NEW MAP TN	JUNE, 2002
2	NEW MAP JT	2004
3		
4		
5		

Mannington District
 07-20

THIS DOCUMENT IS A TAX MAP. It was compiled for purposes of taxation from available record evidence and has not been field verified. It is not a valid survey plot. The existence of data on this map does not imply any "official" status to such data. The WV State Tax Dept. and the Marion County Assessor's Office assume no liability that might result from use of this document.