

Match Line
A-A

Match Line
A-A

07-36

07-32

07-34

07-33

07-67



07-65

07-35



Match Line
A-A

Match Line
A-A

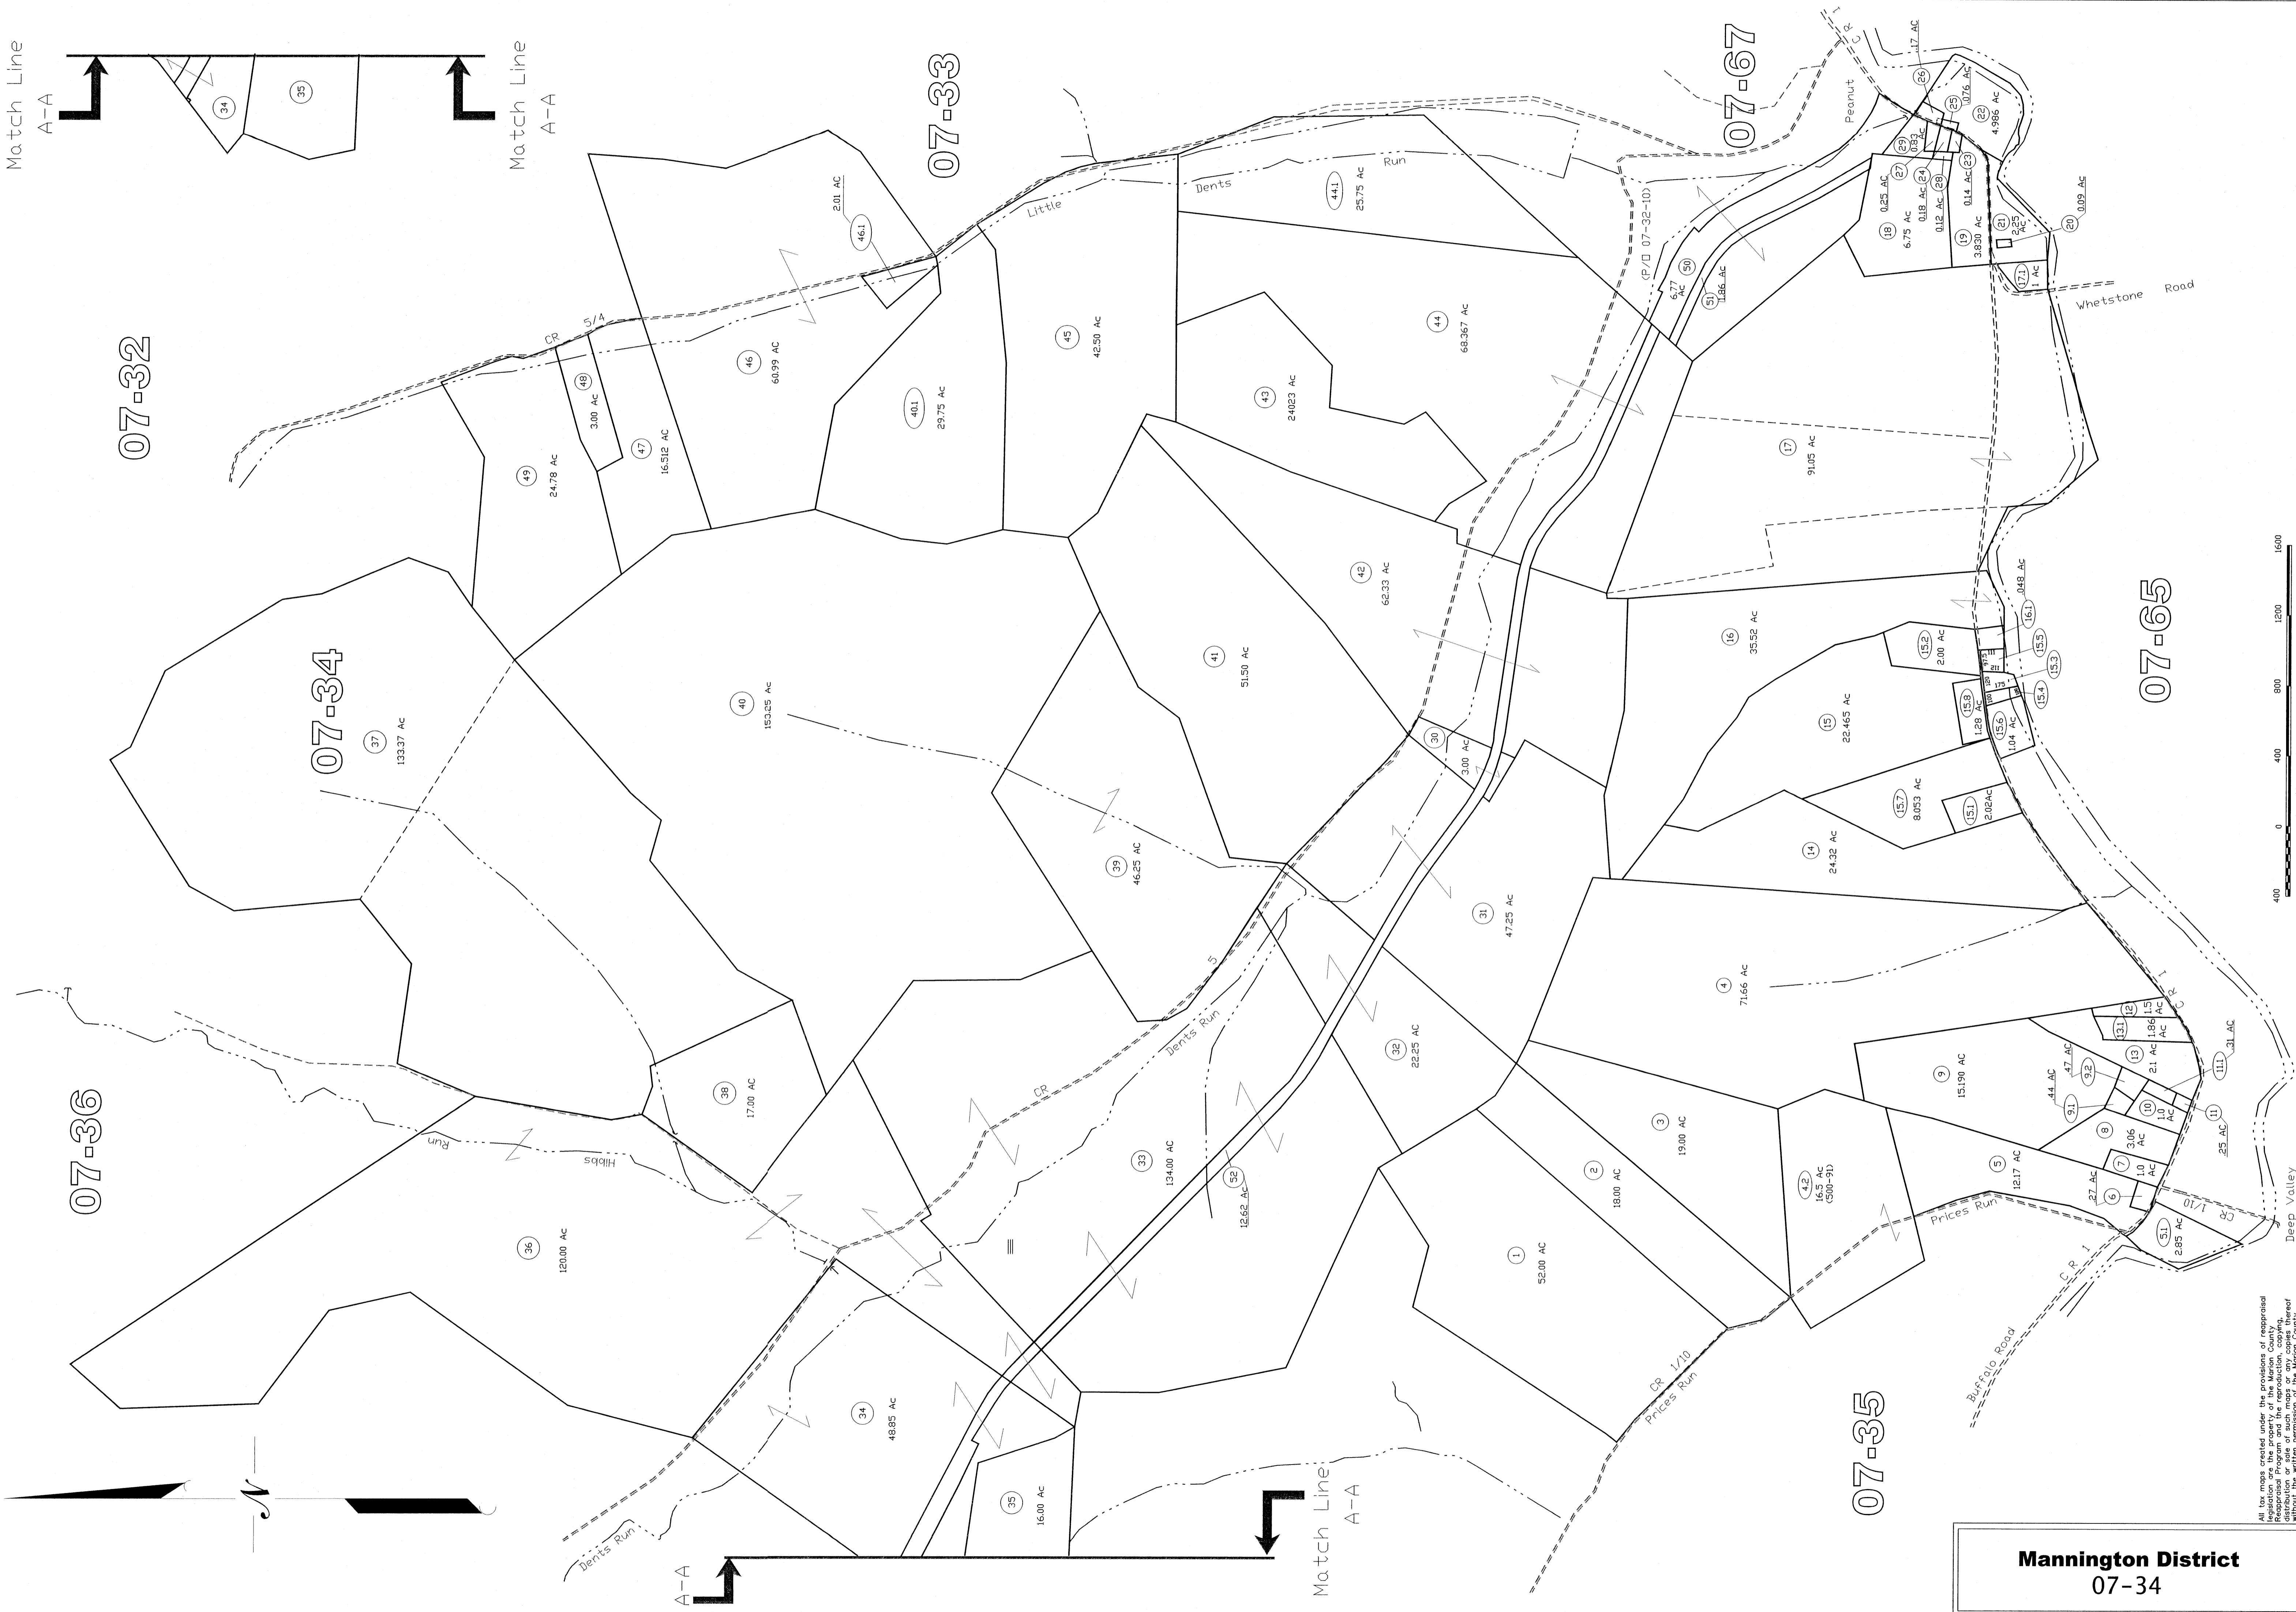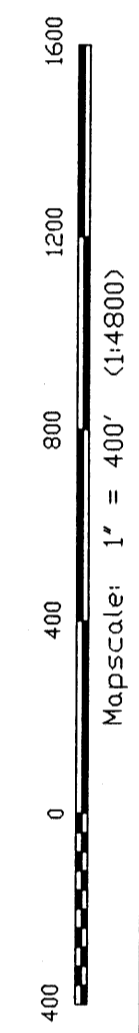

Mannington District
07-34

LEGEND

	Property Line
	Original Lot Line
	Lot number
	Tax Parcel Number
	Retained
	Edge of roadway
	Corporation Line
	Hydrography

THIS DOCUMENT IS A TAX MAP. It was compiled for purposes of taxation from the original survey plat. The existence of data on this map does not imply an official status to such data. The WV State Tax Dept. and the Marion County Assessor's Office assume no liability that might result from use of this document.

All tax maps created under the provisions of approved legislation are the property of the Marion County Assessor's Office. The existence of data on this map does not imply an official status to such data. The WV State Tax Dept. and the Marion County Assessor's Office assume no liability that might result from use of this document.

Office of the
Marion County Assessor
James P. Prickler, Assessor

REVISION	DATE	HISTORY
1	NEW MAP TN	MADDER
2	NEW MAP JT	JANUARY, 2002
3	NEW MAP TRN	AUGUST, 2005
4		
5		

Mannington District
07-34