


RIVER

OHIO


13.48 Acres

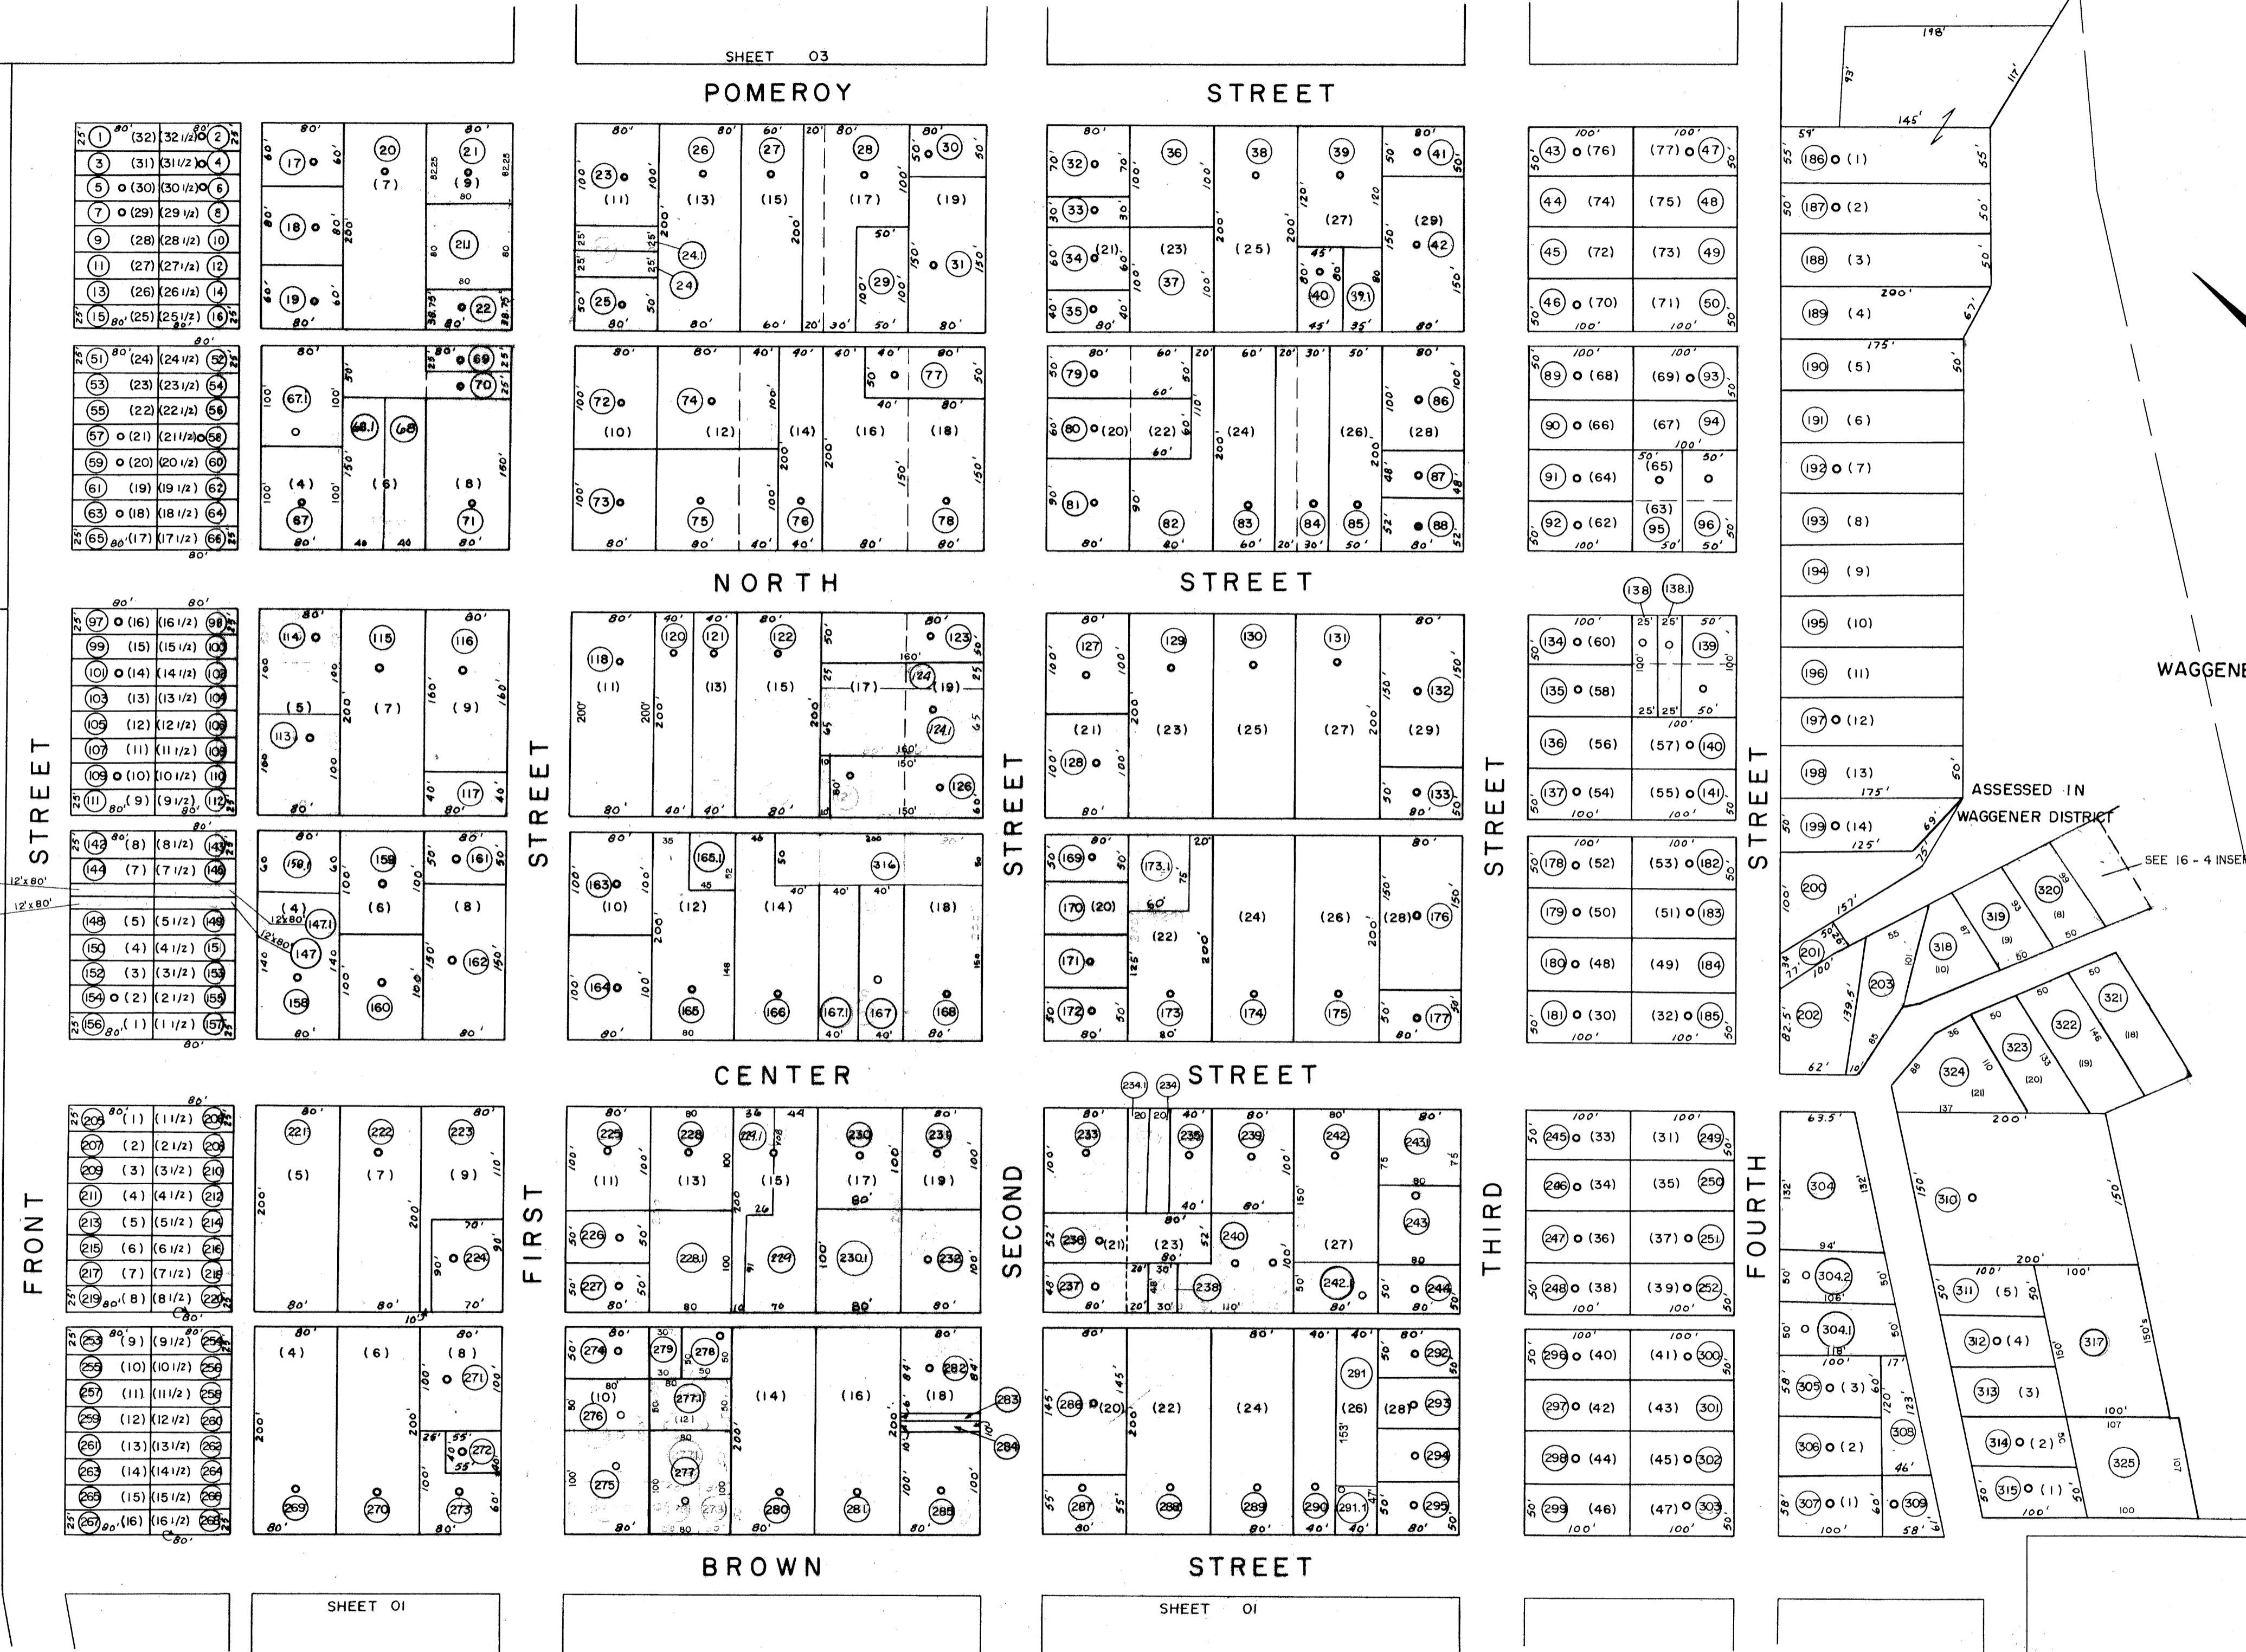

WAGGENER DISTRICT

ASSESSED IN WAGGENER DISTRICT

SEE 16-4 INSERT A

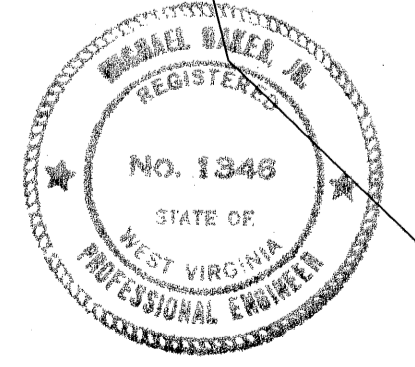

For Tax Purposes Only

Prepared by
MICHAEL BAKER, JR., INC.
 Consulting Engineers
 Rochester, Pennsylvania

Legend	
Property line	-----
Edge of pavement or roadway	-----
Corporation line	-----
District line	-----
County line	-----
Original lot line	-----
Dead lot number	(15)
Parcel or index number	(2)
Improvement	○
Railroad	—+—

Revisions			
1	Thru D.B. 171	9	7-1-98 J.E.B.
2	REVISED BY ras	10	9-1-2000 J.E.B.
3	7-24-72 JM	11	10-1-2001 J.E.B.
4	7/1/84	12	11-15-2002 J.E.B.
5	REV. TO 1-1-89	13	3-21-03 RDT 4-12-06 RDT
6	Revised to 8-1-90	14	
7	OGIS 10-5-92	15	
8	OGIS 1/13/96	16	

KEY MAP	
03	
02	
01	

MASON COUNTY
 STATE OF WEST VIRGINIA
 Office of Assessor

DISTRICT
MASON CITY
 SHEET NO: 02
 Date, Aerial Photography: 1958
 Photo No: 118 L-02,03,04
 Date, Map: 1959
 Scale: 1" = 100'