



NUEVO ANNA SUBDIVISION
SEE MAP 314
MAP 18 "D"
SCALE 1"=60'

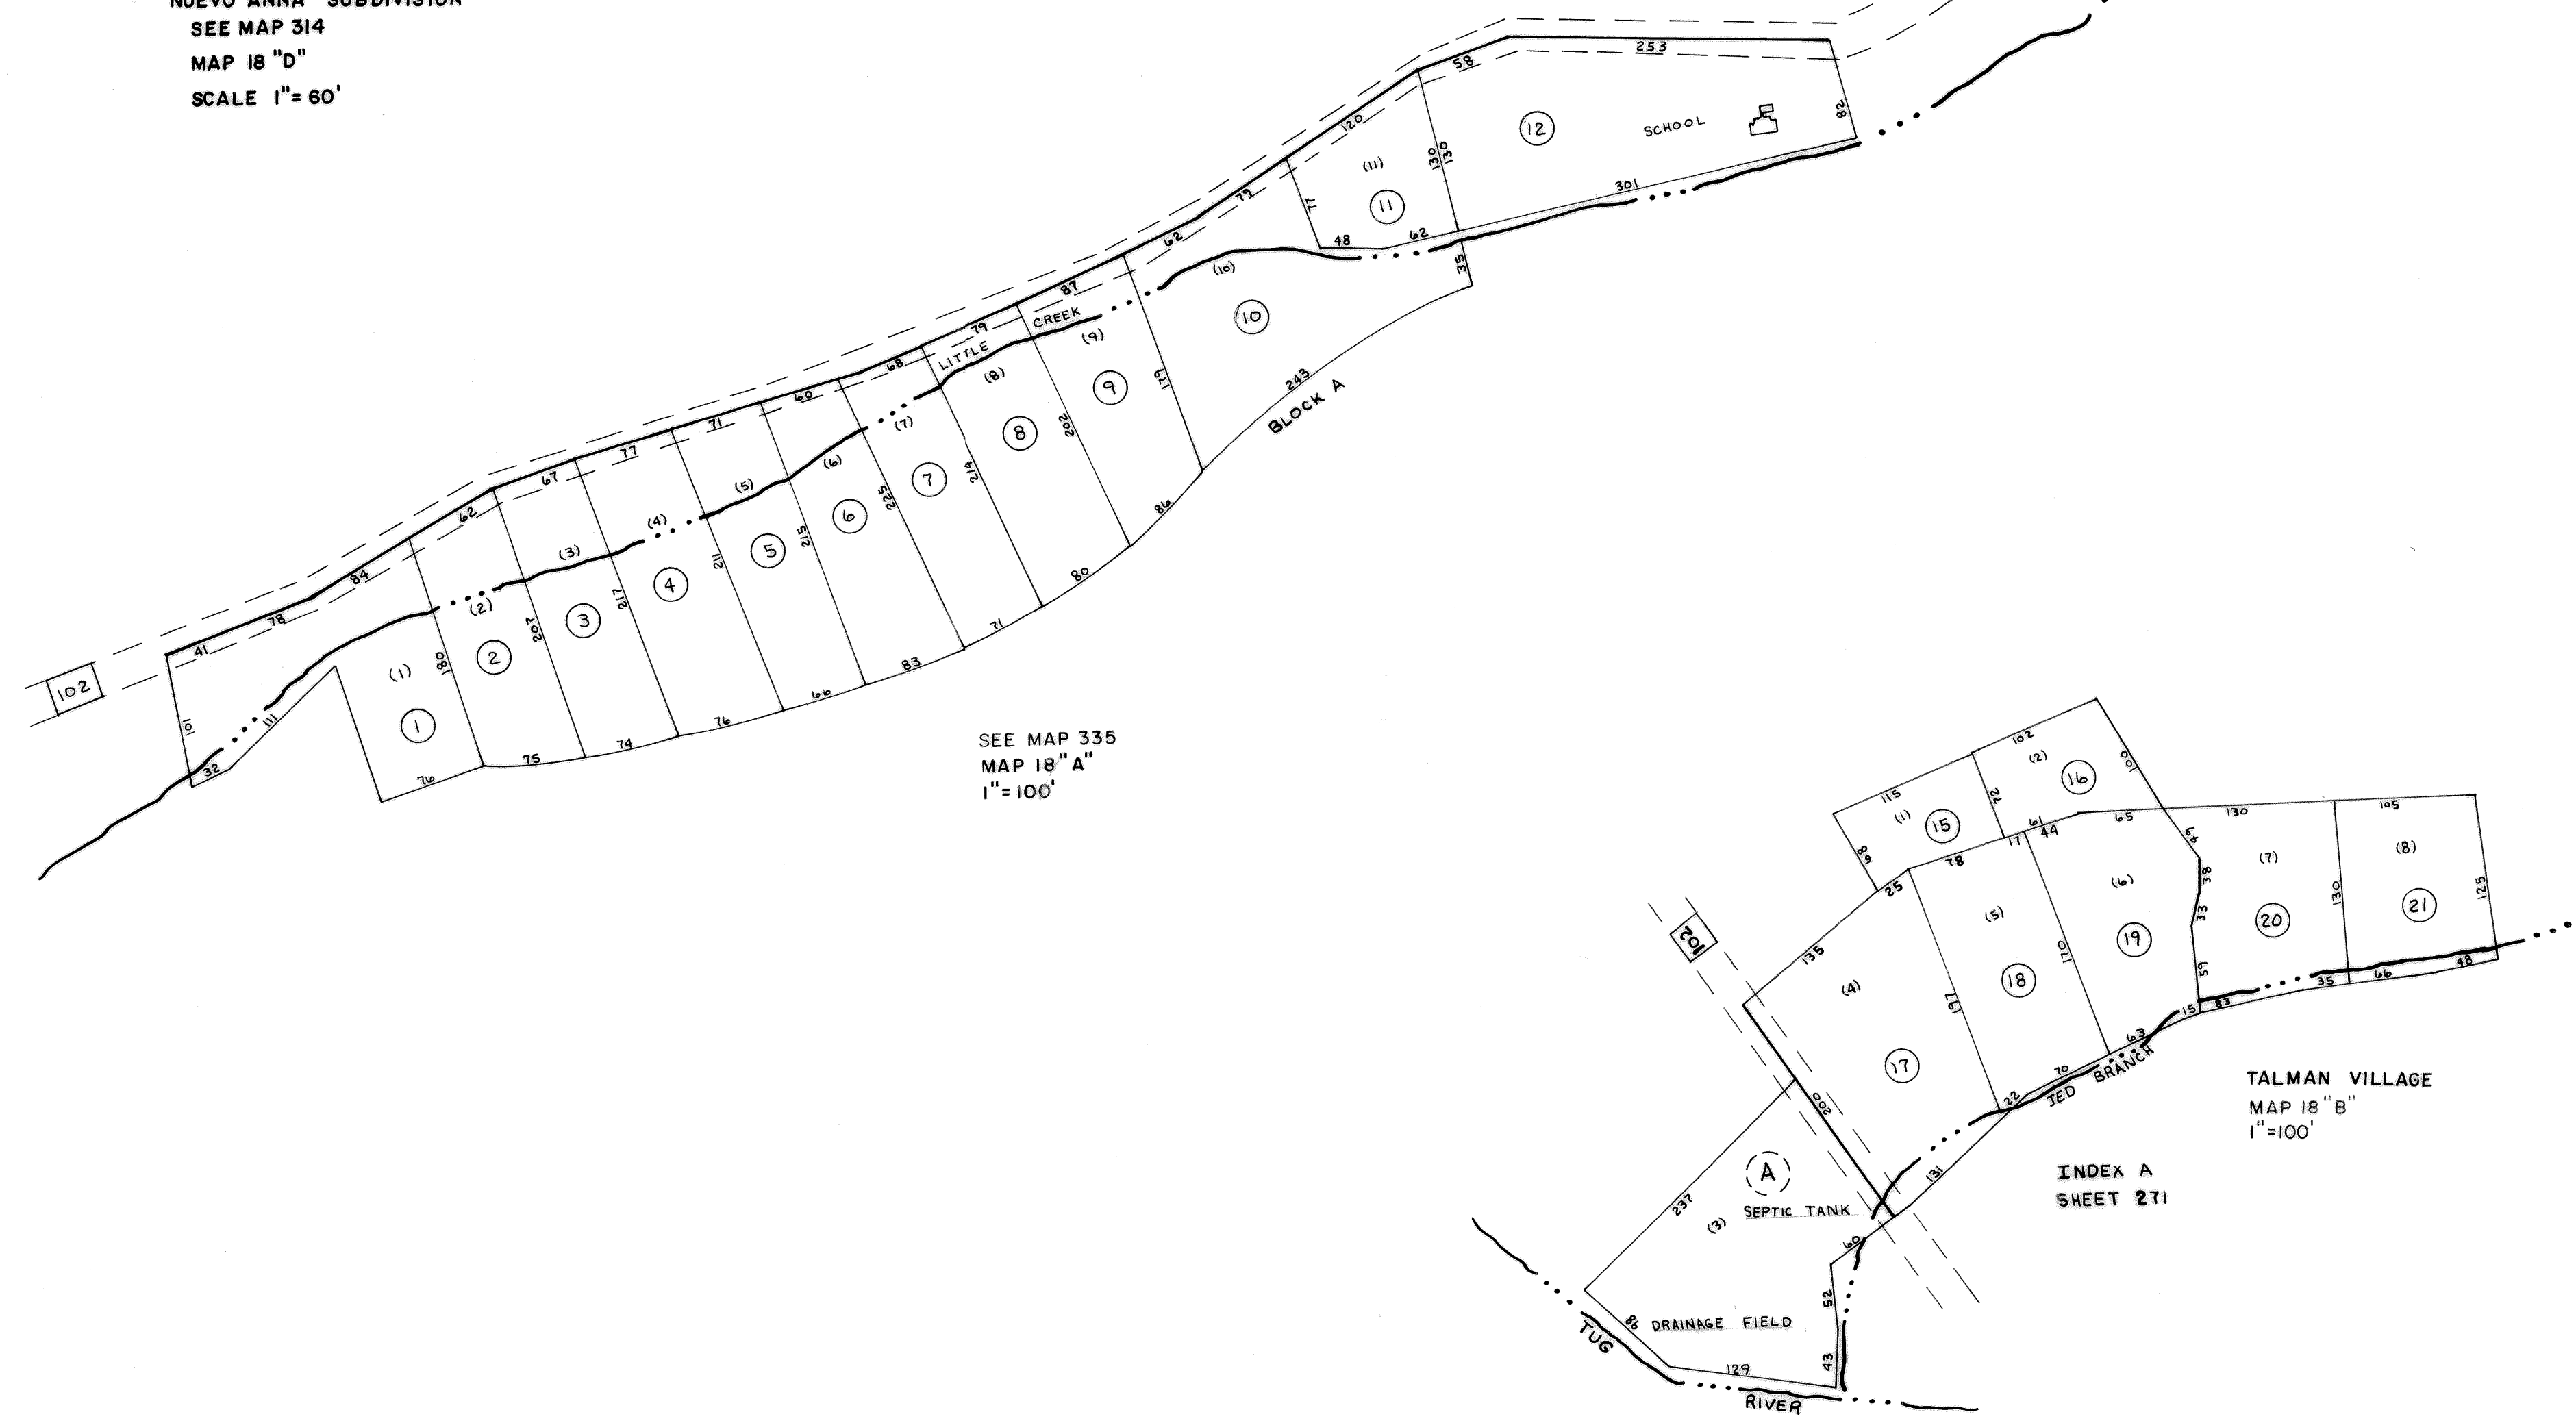

SEE MAP 335
MAP 18 "A"
1"=100'

TALMAN VILLAGE
MAP 18 "B"
1"=100'

INDEX A
SHEET 271

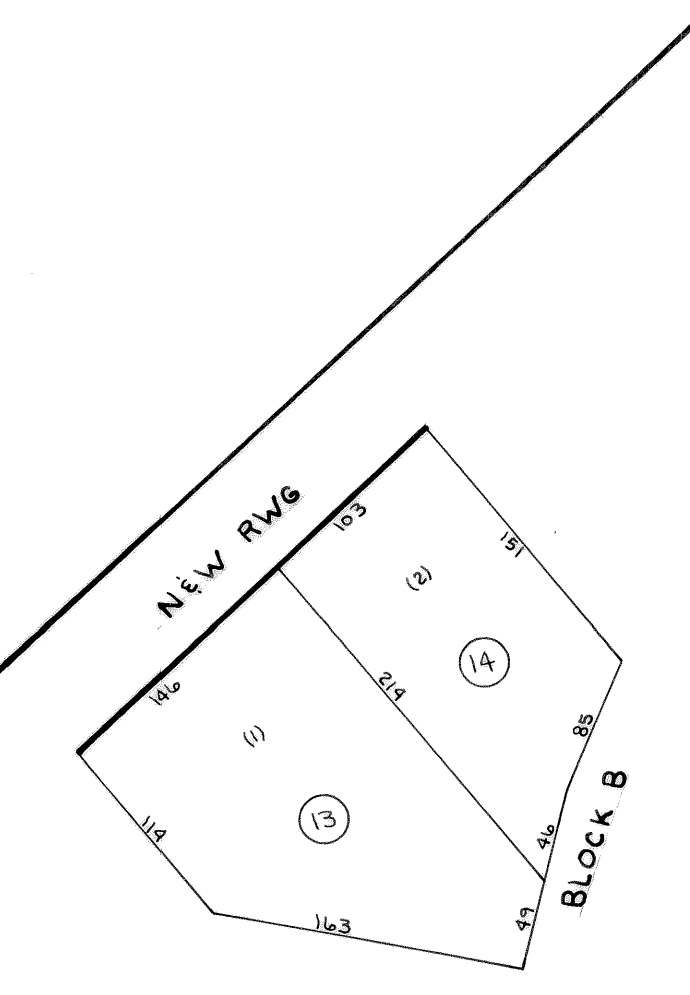

NUEVO WALT SUBDIVISION
INDEX "A" MAP 314
MAP 18 "C"
1"=50'



For Tax Purposes Only

Prepared by
LOCAL GOVERNMENT RELATIONS DIV.
STATE TAX COMMISSIONER
CHARLESTON, W.VA.

LEGEND

Property line	---	Original lot line	---
Edge of pavement or roadway	---	Deed lot number	(15)
Corporation line	---	Parcel or index number	(99)
District line	---	Improvement	○
County line	---	Railroad	—+—


REVISIONS

1	12/5/74	JG
2	REV. TO 7-1-82	NCS
3	1/16/85	122
4	SBH	8/25/06
5	6-18-07	HAS
6		
7		
8		

RESTRICTION

All tax maps created under the provisions of reappraisal legislation are the property of the State of West Virginia and the reproduction, copying, distribution or sale of such tax maps or any copies thereof without the written permission of the State Tax Commissioner is prohibited by law.

KEY MAP

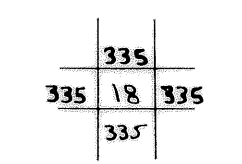

MCDOWELL COUNTY
STATE OF WEST VA.
OFFICE OF ASSESSOR

ADKIN
SHEET NO: 18

Date, Aerial Photography:
Photo No:
Date, Map:
Scale: 1"=100'