


128
147 148

128 129
148 149

147 148
167 168

148 149
168 169

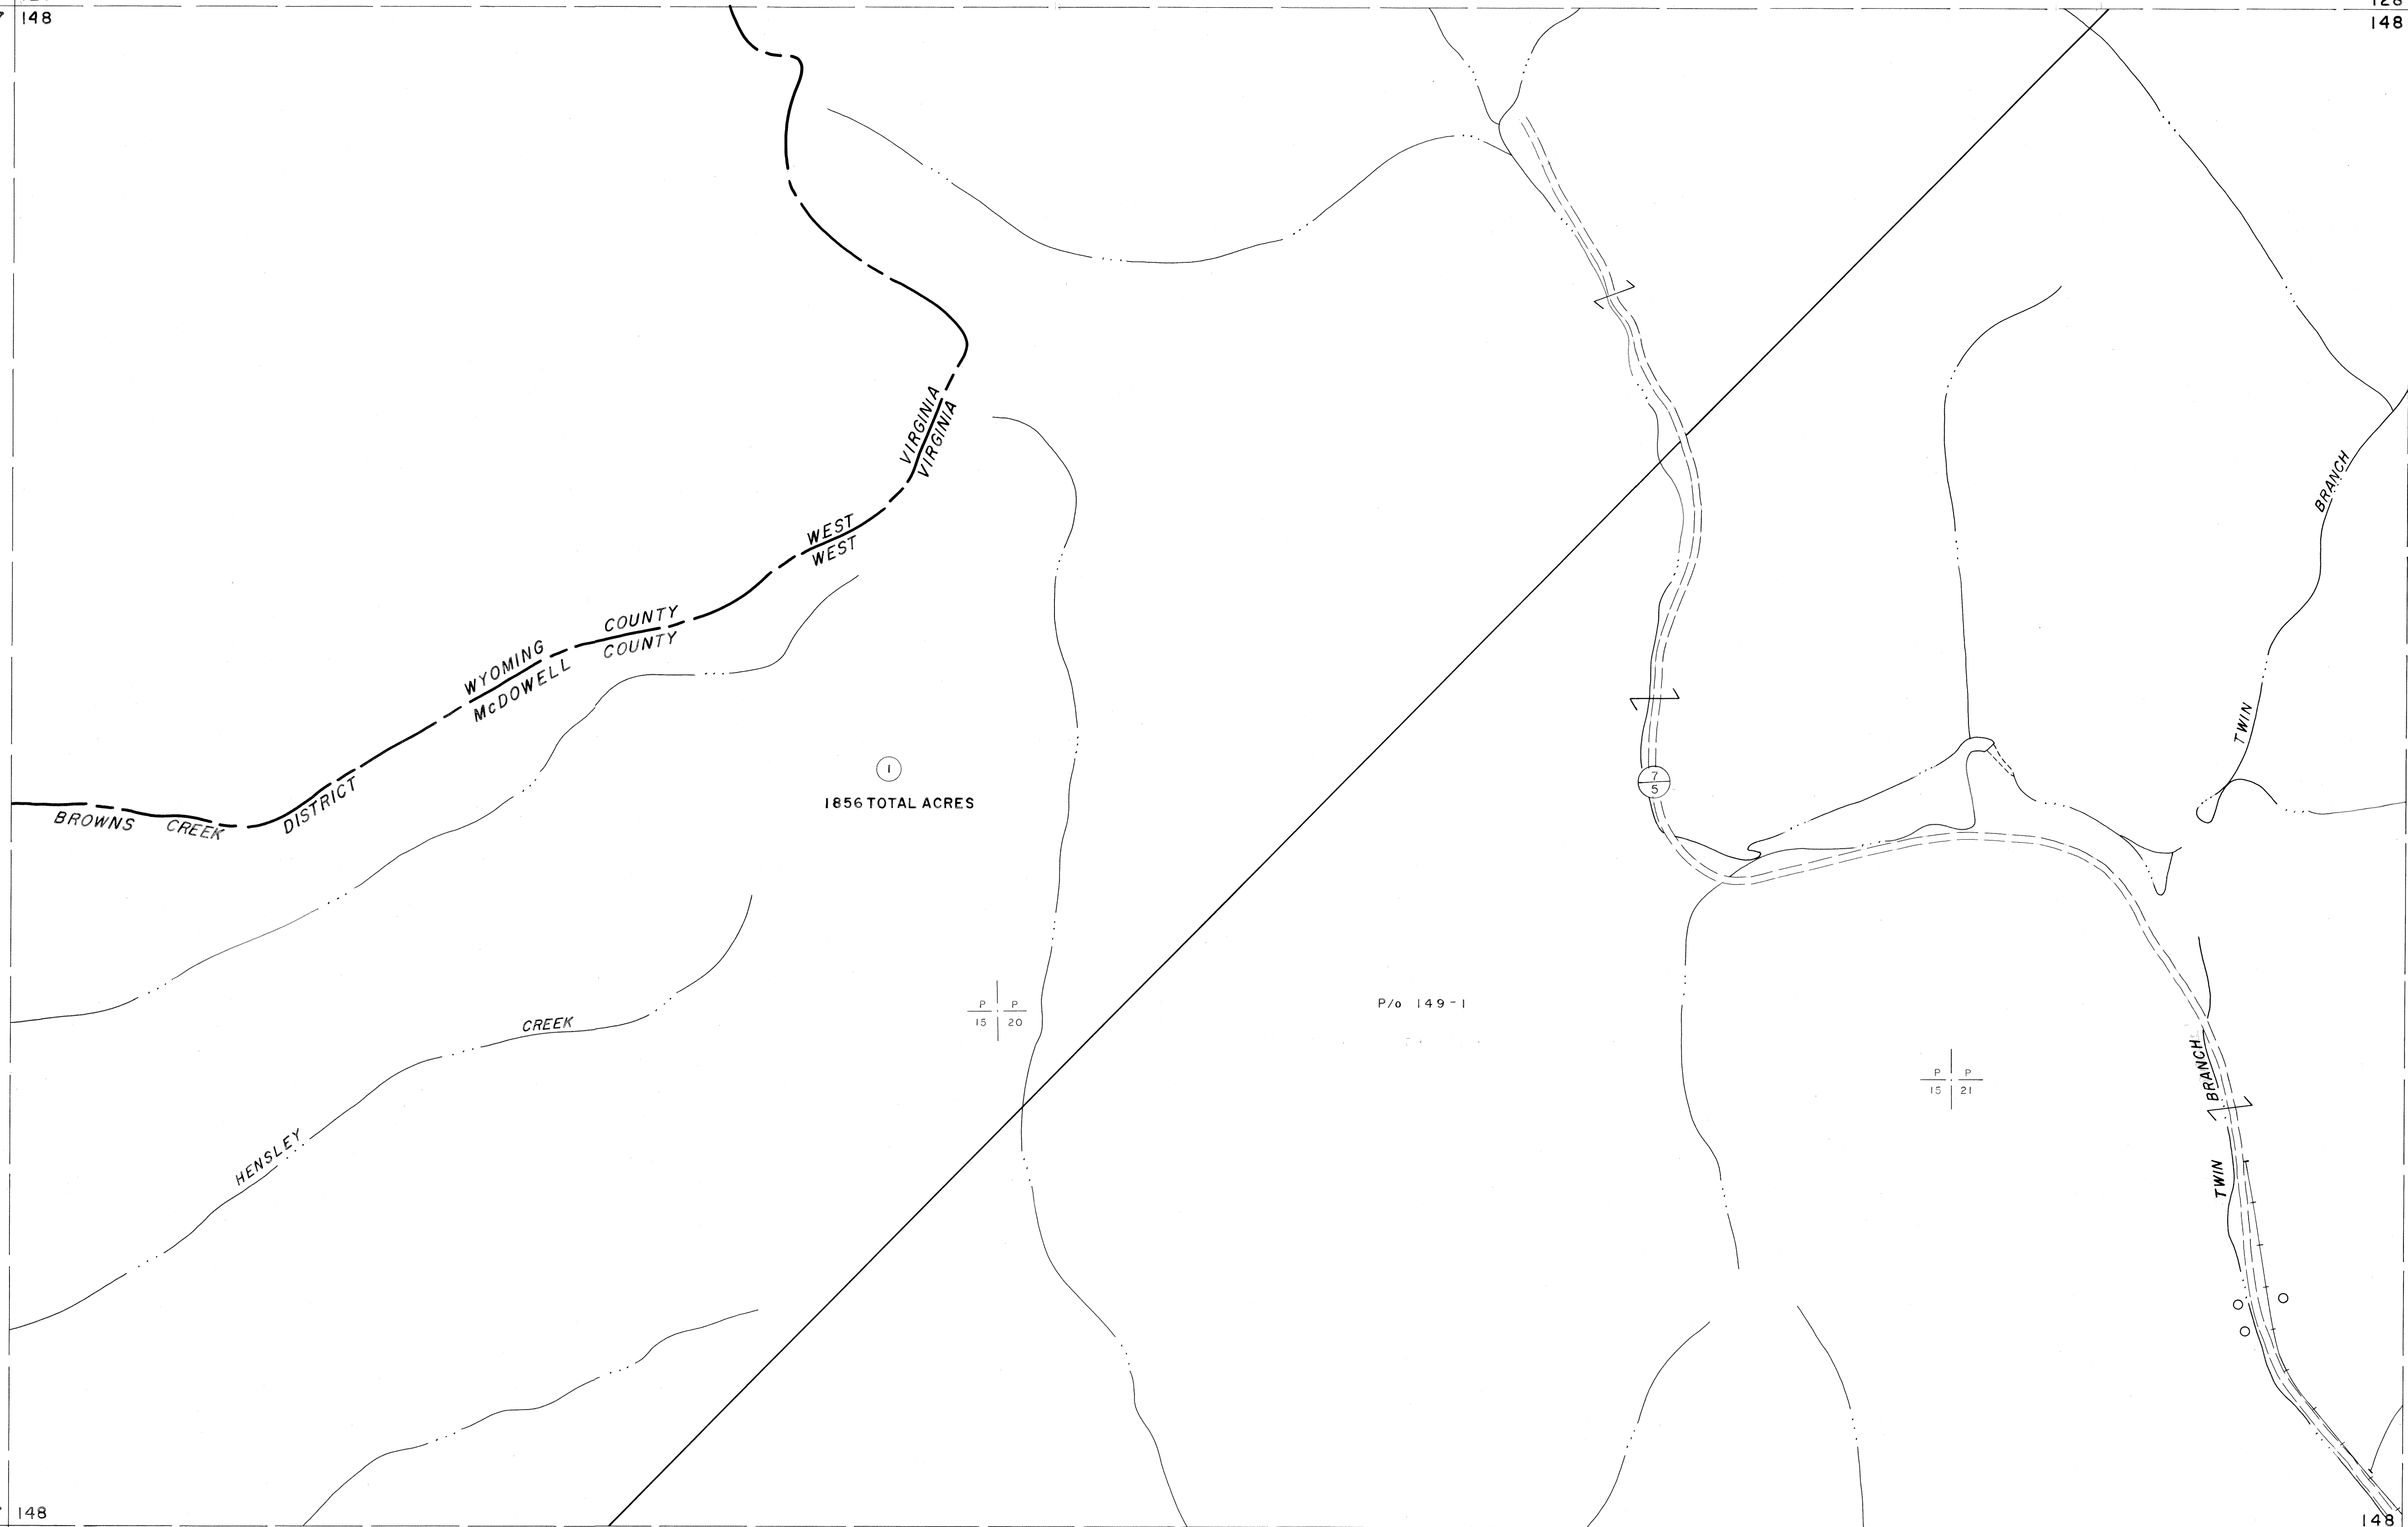

For Tax Purposes Only

Prepared by
MICHAEL BAKER, JR., INC.
Consulting Engineers
Rochester, Pennsylvania


Legend

Property line	—————	Original lot line	-----
Edge of pavement or roadway	———	Deed lot number	(15)
Corporation line	-----	Parcel or index number	(29)
District line	-----	Improvement	o
County line	-----	Railroad	+++++

Revisions

1	4-15-64	9		17	
2	Revised to 7-1-63 J.E.B.	10		18	
3	July 1965	11		19	
4	6.6.75 12-1-96 J.E.B.	12		20	
5		13		21	
6		14		22	
7		15		23	
8		16		24	

KEY MAP

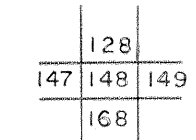

McDOWELL COUNTY
STATE OF WEST VIRGINIA
Office of Assessor

DISTRICT

BROWNS CREEK

SHEET NO: 148

Date, Aerial Photography: April, 1961 Date, Map: July, 1962
Photo No: Scale: 1" = 400'