


- 11 (133' x 148' x 195' x 143')
- 17 (140' x 125' x 99' x 53.1' x 40' x 238')
- 21 (198' x 167.5' x 195' x 165')
- 26 (118' x 314' x 308')
- 28 (116.16 x 95.2' x 118.59' x 71.84' x 60.07' x 50.89' x 175.54')
- 32 (150' ± x 140' ± x 150' ± x 130' ±)
- 36 (60 x 60 x 66.2 x 60)
- 37 (80' x 100')
- 39 (340' ± x 300' ± x 250' ±)
- 45 (379' x 165' x 396' x 132' ±)
- 48 (99. x 111.36')
- 53 (50' ± x 50' ±)
- 56A (98.3' x 40' x 25.5' x 40.5' x 66.2')
- 56J (48.3 x 66.2 x 40.5 x 48 x 116 x 80 x 103 x 60) .30 AC.
- 58J (50 x 50 x 116 x 63 x 16.5 x 49 x 135) .25 AC.
- 58.2 (60 x 75) .10 AC.

237 238

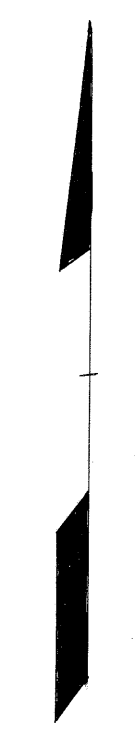


236 237  
256 257

237 238  
257

**For Tax Purposes Only**  
Prepared by  
**MICHAEL BAKER, JR., INC.**  
Consulting Engineers  
Rochester, Pennsylvania

Legend	
Property line	Original lot line
Edge of pavement or roadway	Deed lot number
Corporation line	Parcel or index number
District line	Improvement
County line	Railroad

Revisions	
1	4-15-64
2	12-9-74 T.G.
3	Revised to 7-1-89
4	July 1985 JRL
5	Revised to 7-1-89
6	O.G.I.S 5-15-95 J.E.B
7	SLS INC. 12/30/98 DSW
8	8/27/06 S.B.H

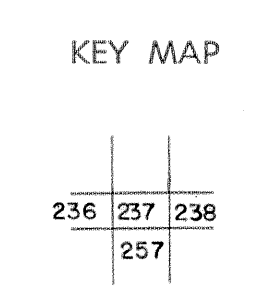

**McDOWELL COUNTY**  
STATE OF WEST VIRGINIA  
Office of Assessor

DISTRICT **NORTHFORK**  
**SHEET NO: 237**  
Date, Aerial Photography: April, 1961 Date, Map: July, 1962  
Photo No: Scale: 1" = 400'