


261  
281

281  
301

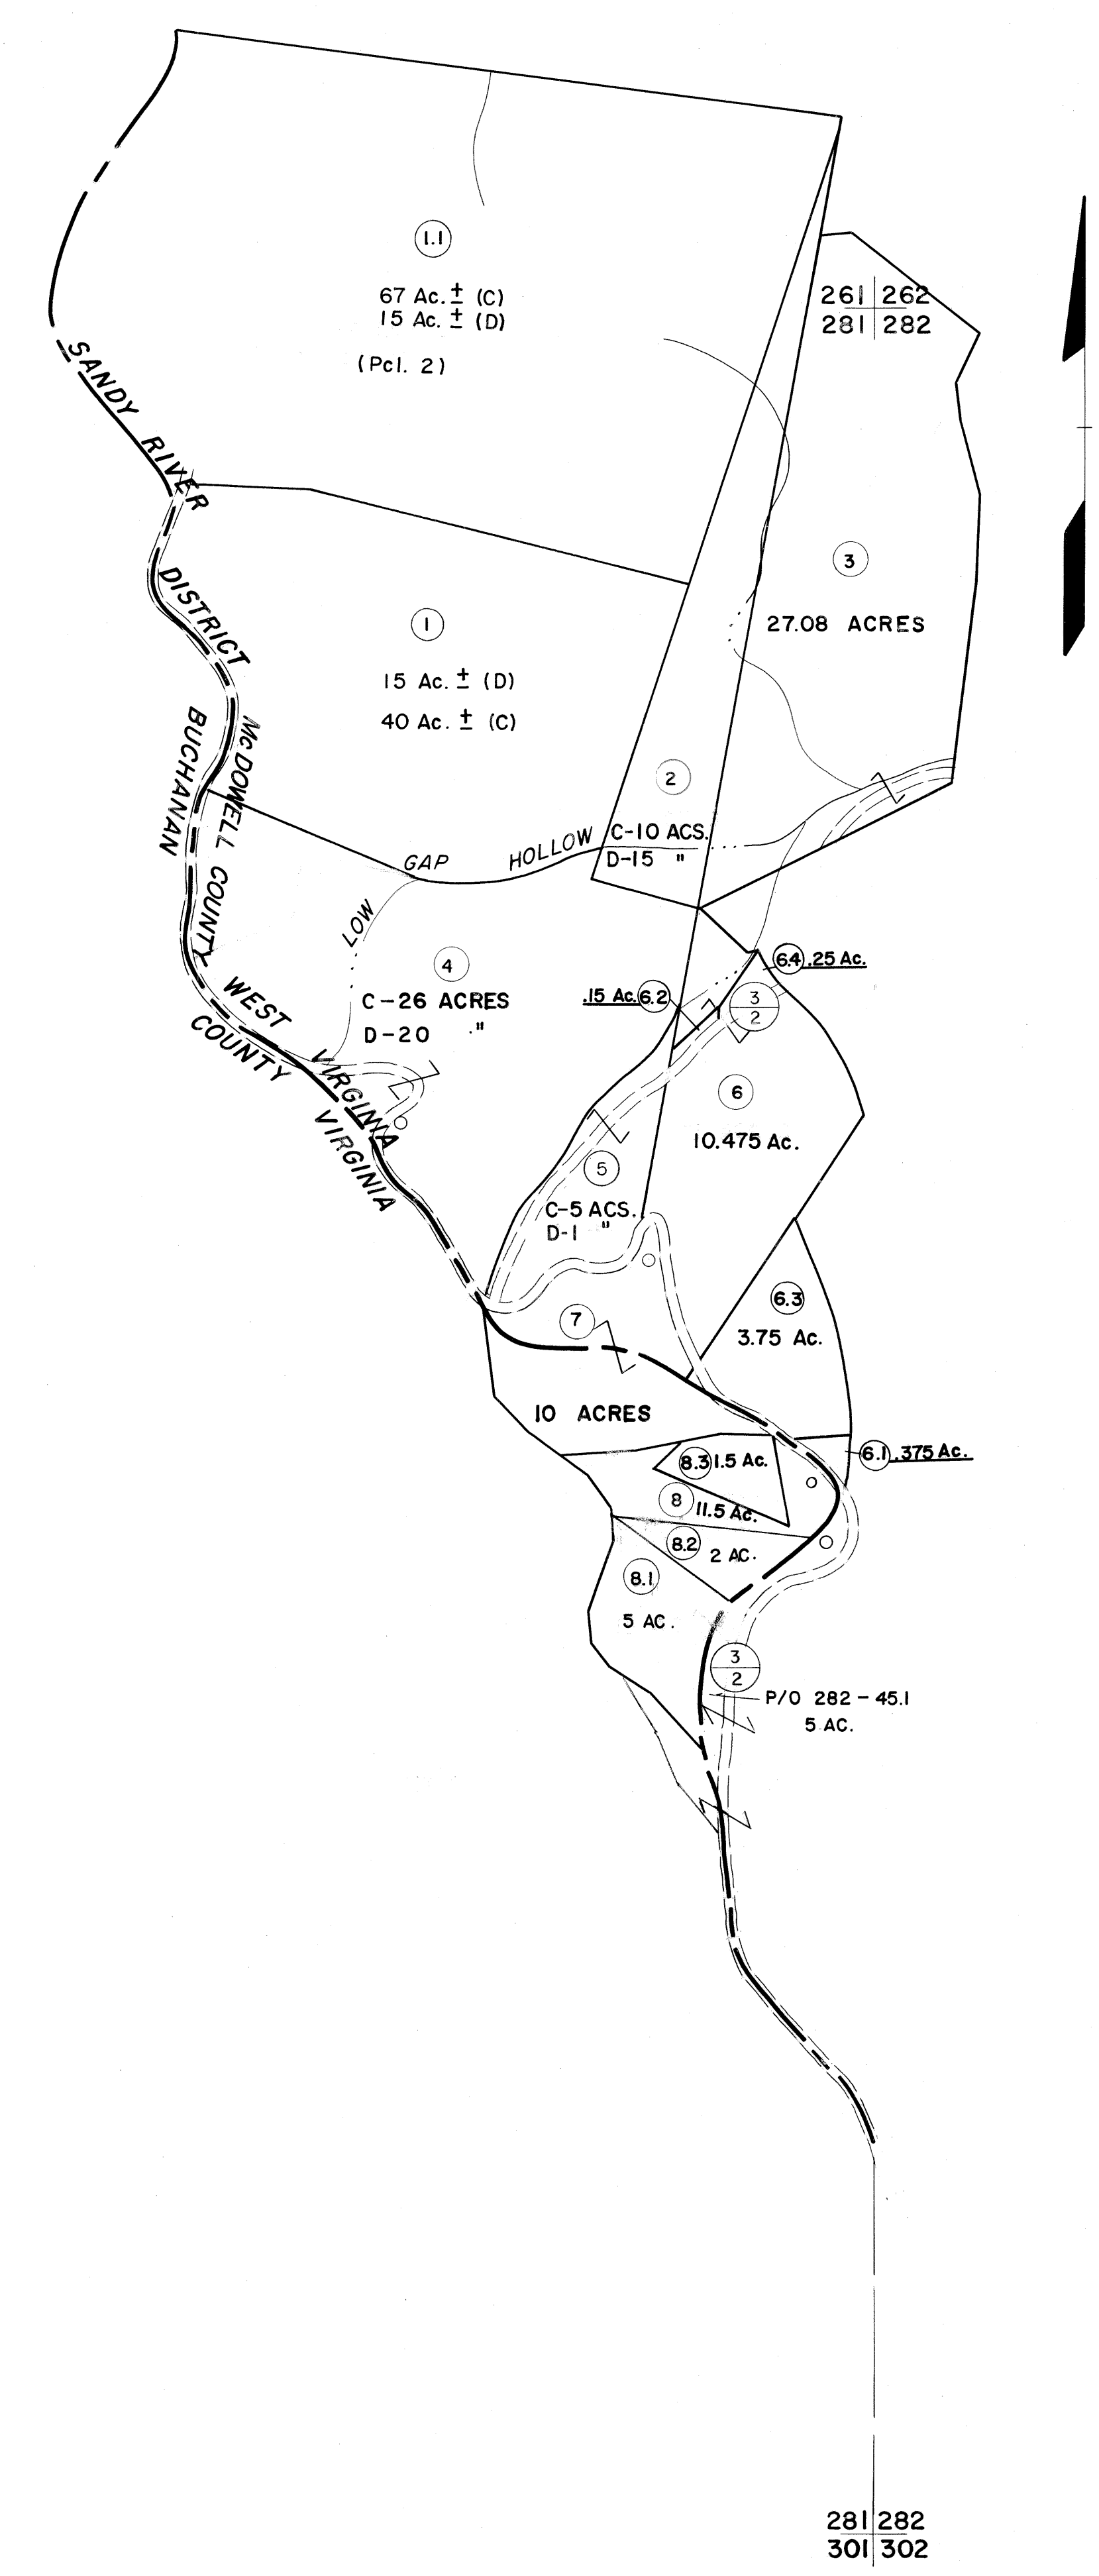

281 282  
301 302

For Tax Purposes Only

Prepared by  
MICHAEL BAKER, JR., INC.  
Consulting Engineers  
Rochester, Pennsylvania

Legend	
Property line	—————
Edge of pavement or roadway	-----
Corporation line	-----
District line	-----
County line	-----
Original lot line	-----
Deed lot number	(15)
Parcel or index number	(9)
Improvement	○
Railroad	+++++

Revisions			
1	4-15-64	9	17
2	12-10-74 B.H.	10	18
3	Revised to 7-1-83 J.F.	11	19
4	July 1985 M.H.	12	20
5	Revised to 7-1-88 J.F.	13	21
6		14	22
7		15	23
8		16	24

KEY MAP

261  
281 282  
301

McDOWELL COUNTY  
STATE OF WEST VIRGINIA  
Office of Assessor

DISTRICT SANDY RIVER

SHEET NO: 281

Date, Aerial Photography: April, 1961 Date, Map: July, 1962  
Photo No: Scale: 1" = 400'