


285 286  
305 306

286 287  
306 307

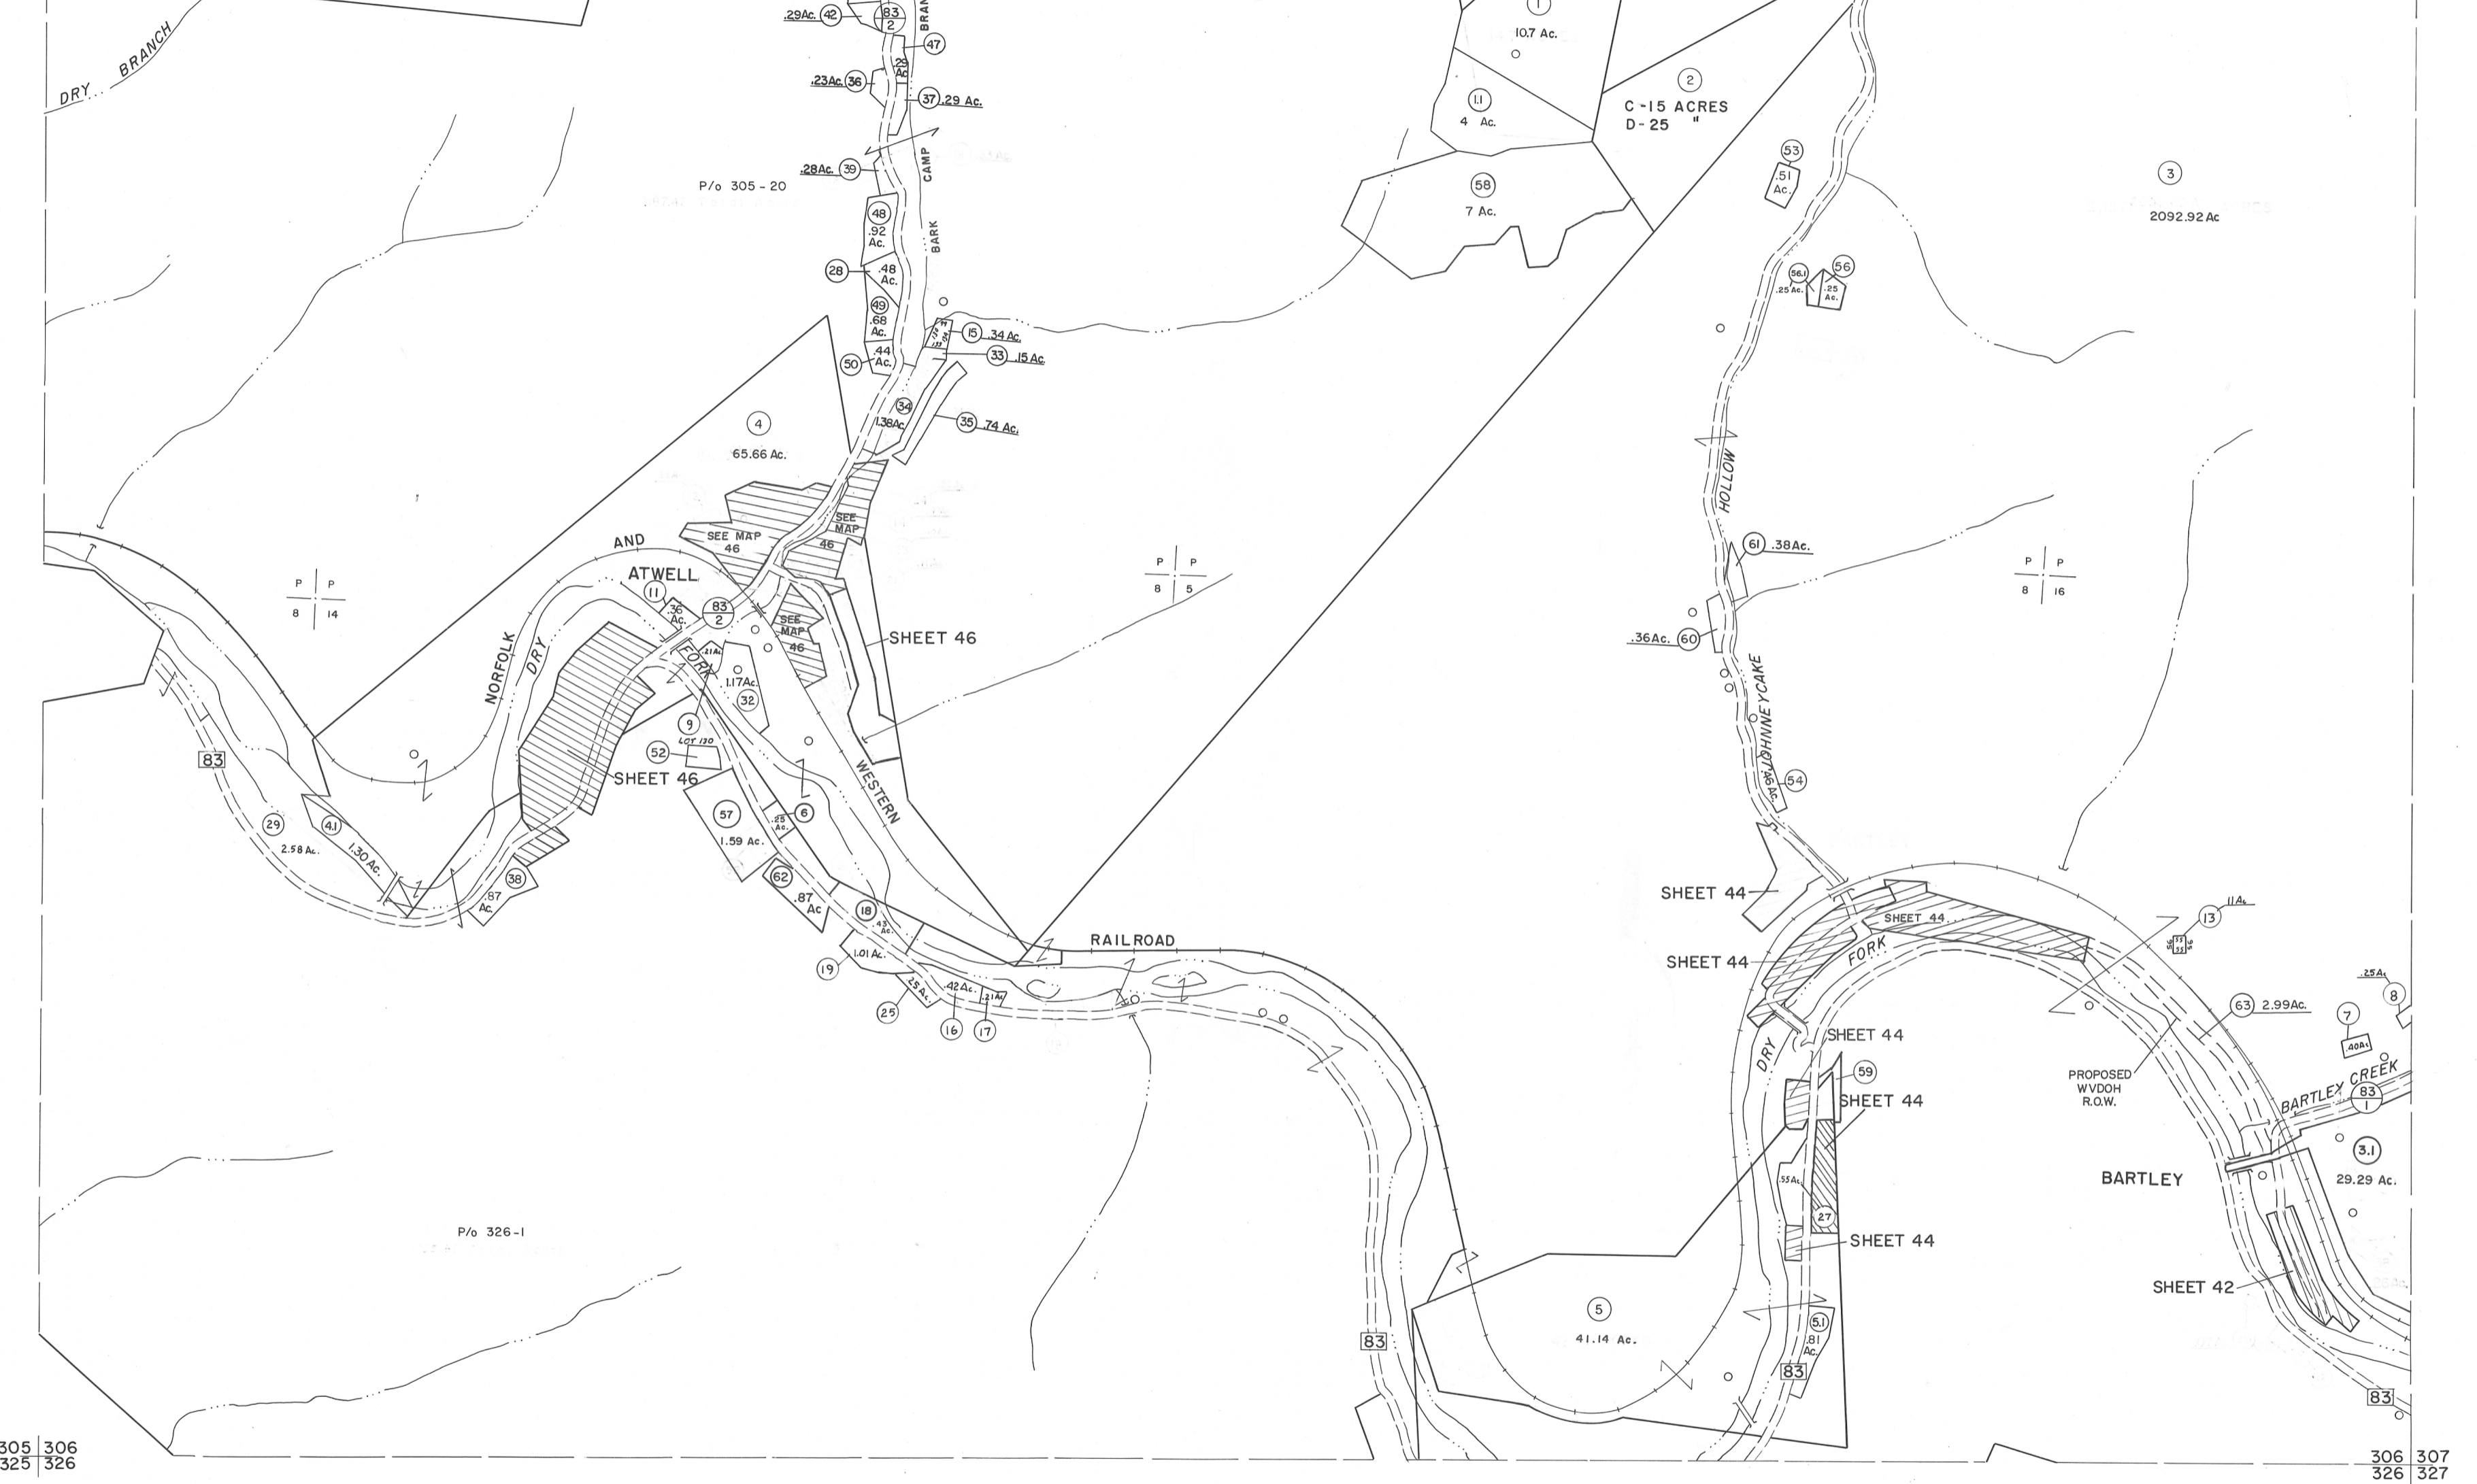

305 306  
325 326

306 307  
326 327

For Tax Purposes Only  
 Prepared by  
**MICHAEL BAKER, JR., INC.**  
 Consulting Engineers  
 Rochester, Pennsylvania

Legend	
Property line	Original lot line
Edge of pavement or roadway	Deed lot number
Corporation line	Parcel or index number
District line	Improvement
County line	Railroad

Revisions			
1	4-15-64	9	SLS INC. 1/4/99 DSW
2	12-5-74	10	ESI 12/5/02 REK
3	July 1983	11	5/23/04 S&H
4	July 1983	12	5-15-05 H+S
5	Revised to 7-1-88	13	3/28/08 S&H
6	Revised to 7-1-89	14	2-1-10 H+S
7	O.G.I.S 5-15-95	15	4/14/12 S&H
8	O.G.I.S 12-1-96	16	

KEY MAP

**McDOWELL COUNTY**  
 STATE OF WEST VIRGINIA  
 Office of Assessor

DISTRICT  
**BIG CREEK**  
 SHEET NO: **306**  
 Date, Aerial Photography: April, 1961  
 Photo No:  
 Date, Map: July, 1962  
 Scale: 1" = 400'