


307 308  
327 328

308 309  
328 329

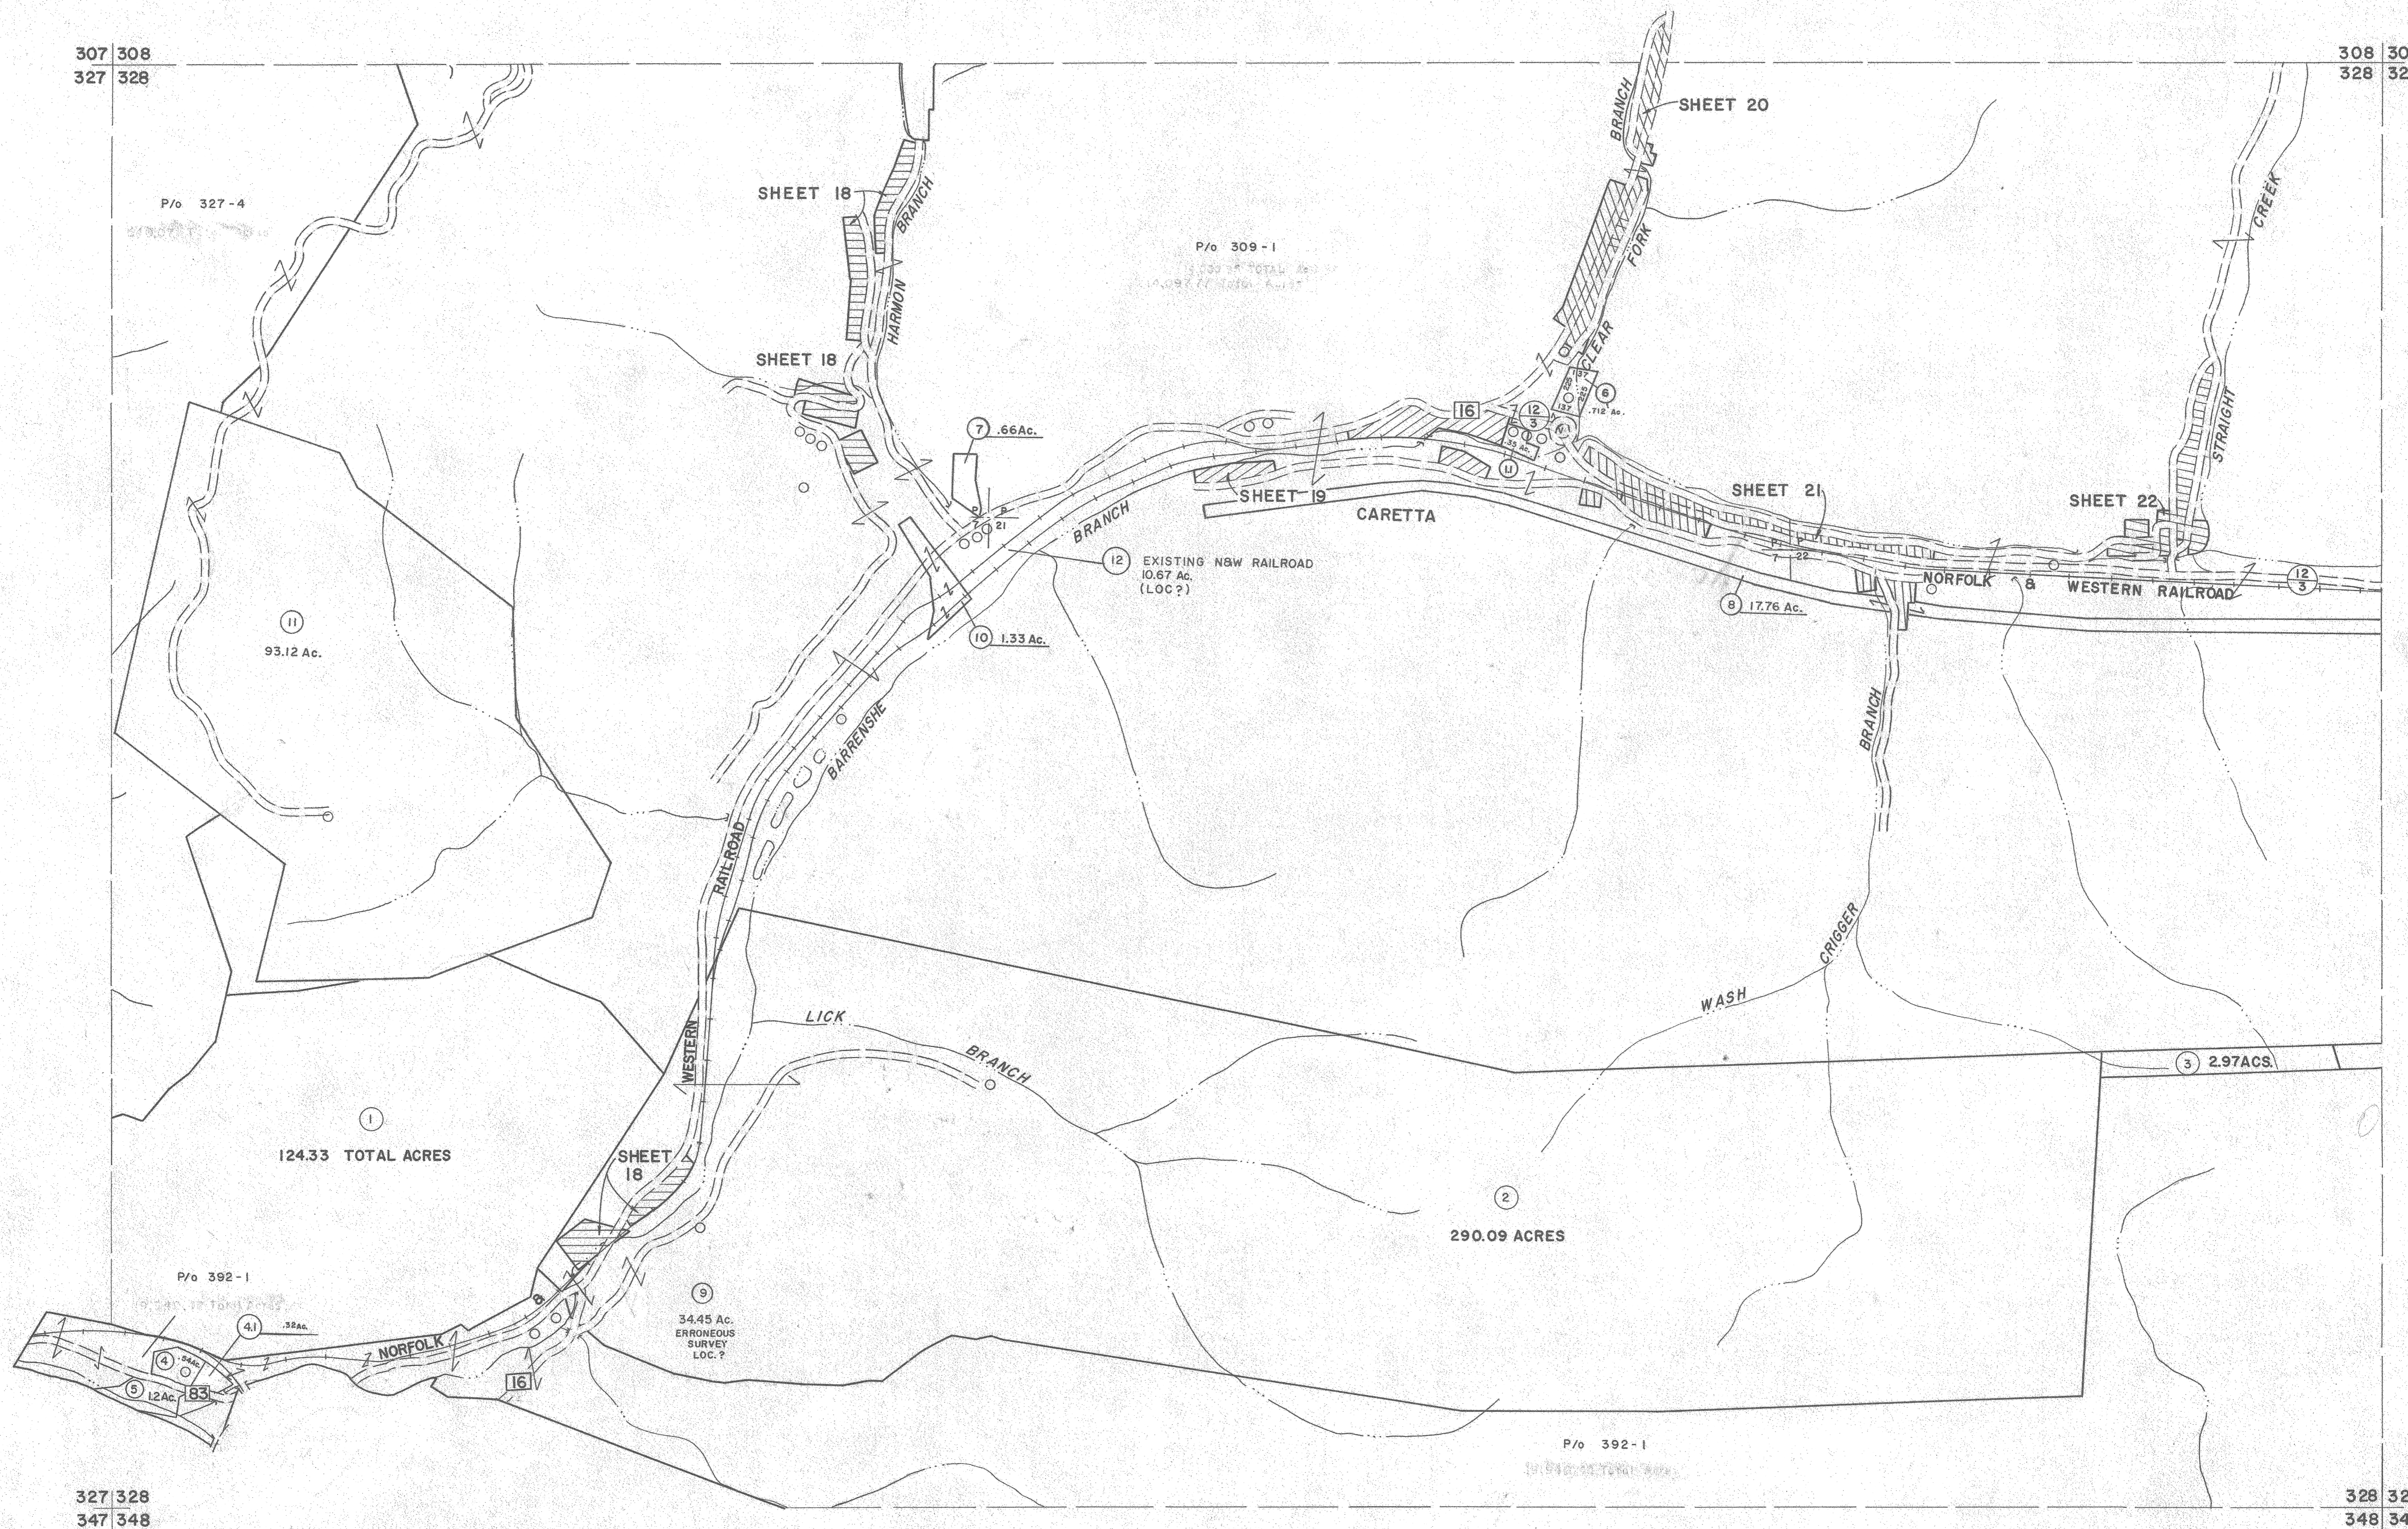

For Tax Purposes Only  
 Prepared by  
**MICHAEL BAKER, JR., INC.**  
 Consulting Engineers  
 Rochester, Pennsylvania

Legend	
Property line	—
Edge of pavement or roadway	—
Corporation line	—
District line	—
County line	—
Original lot line	—
Dead lot number	(15)
Parcel or index number	(18)
Improvement	(O)
Railroad	—

Revisions			
1	4-15-64	9	17
2	1/16/65	10	18
3	1/16/65	11	19
4	O.G.I.S 5-15-95	J.E.B	20
5	O.G.I.S 12-1-96	J.E.B	21
6	4/16/12	S.B.H	22
7	2/22/17	S.L.S	23
8			24

KEY MAP  
  
 308  
 327 328 329  
 348

**McDOWELL COUNTY**  
 STATE OF WEST VIRGINIA  
 Office of Assessor

DISTRICT  
**BIG CREEK**  
 SHEET NO: 328  
 Date, Aerial Photography: April, 1961  
 Photo No: \_\_\_\_\_  
 Date, Map: July, 1962  
 Scale: 1" = 400'