


391 392
411 412

392 393
412 413

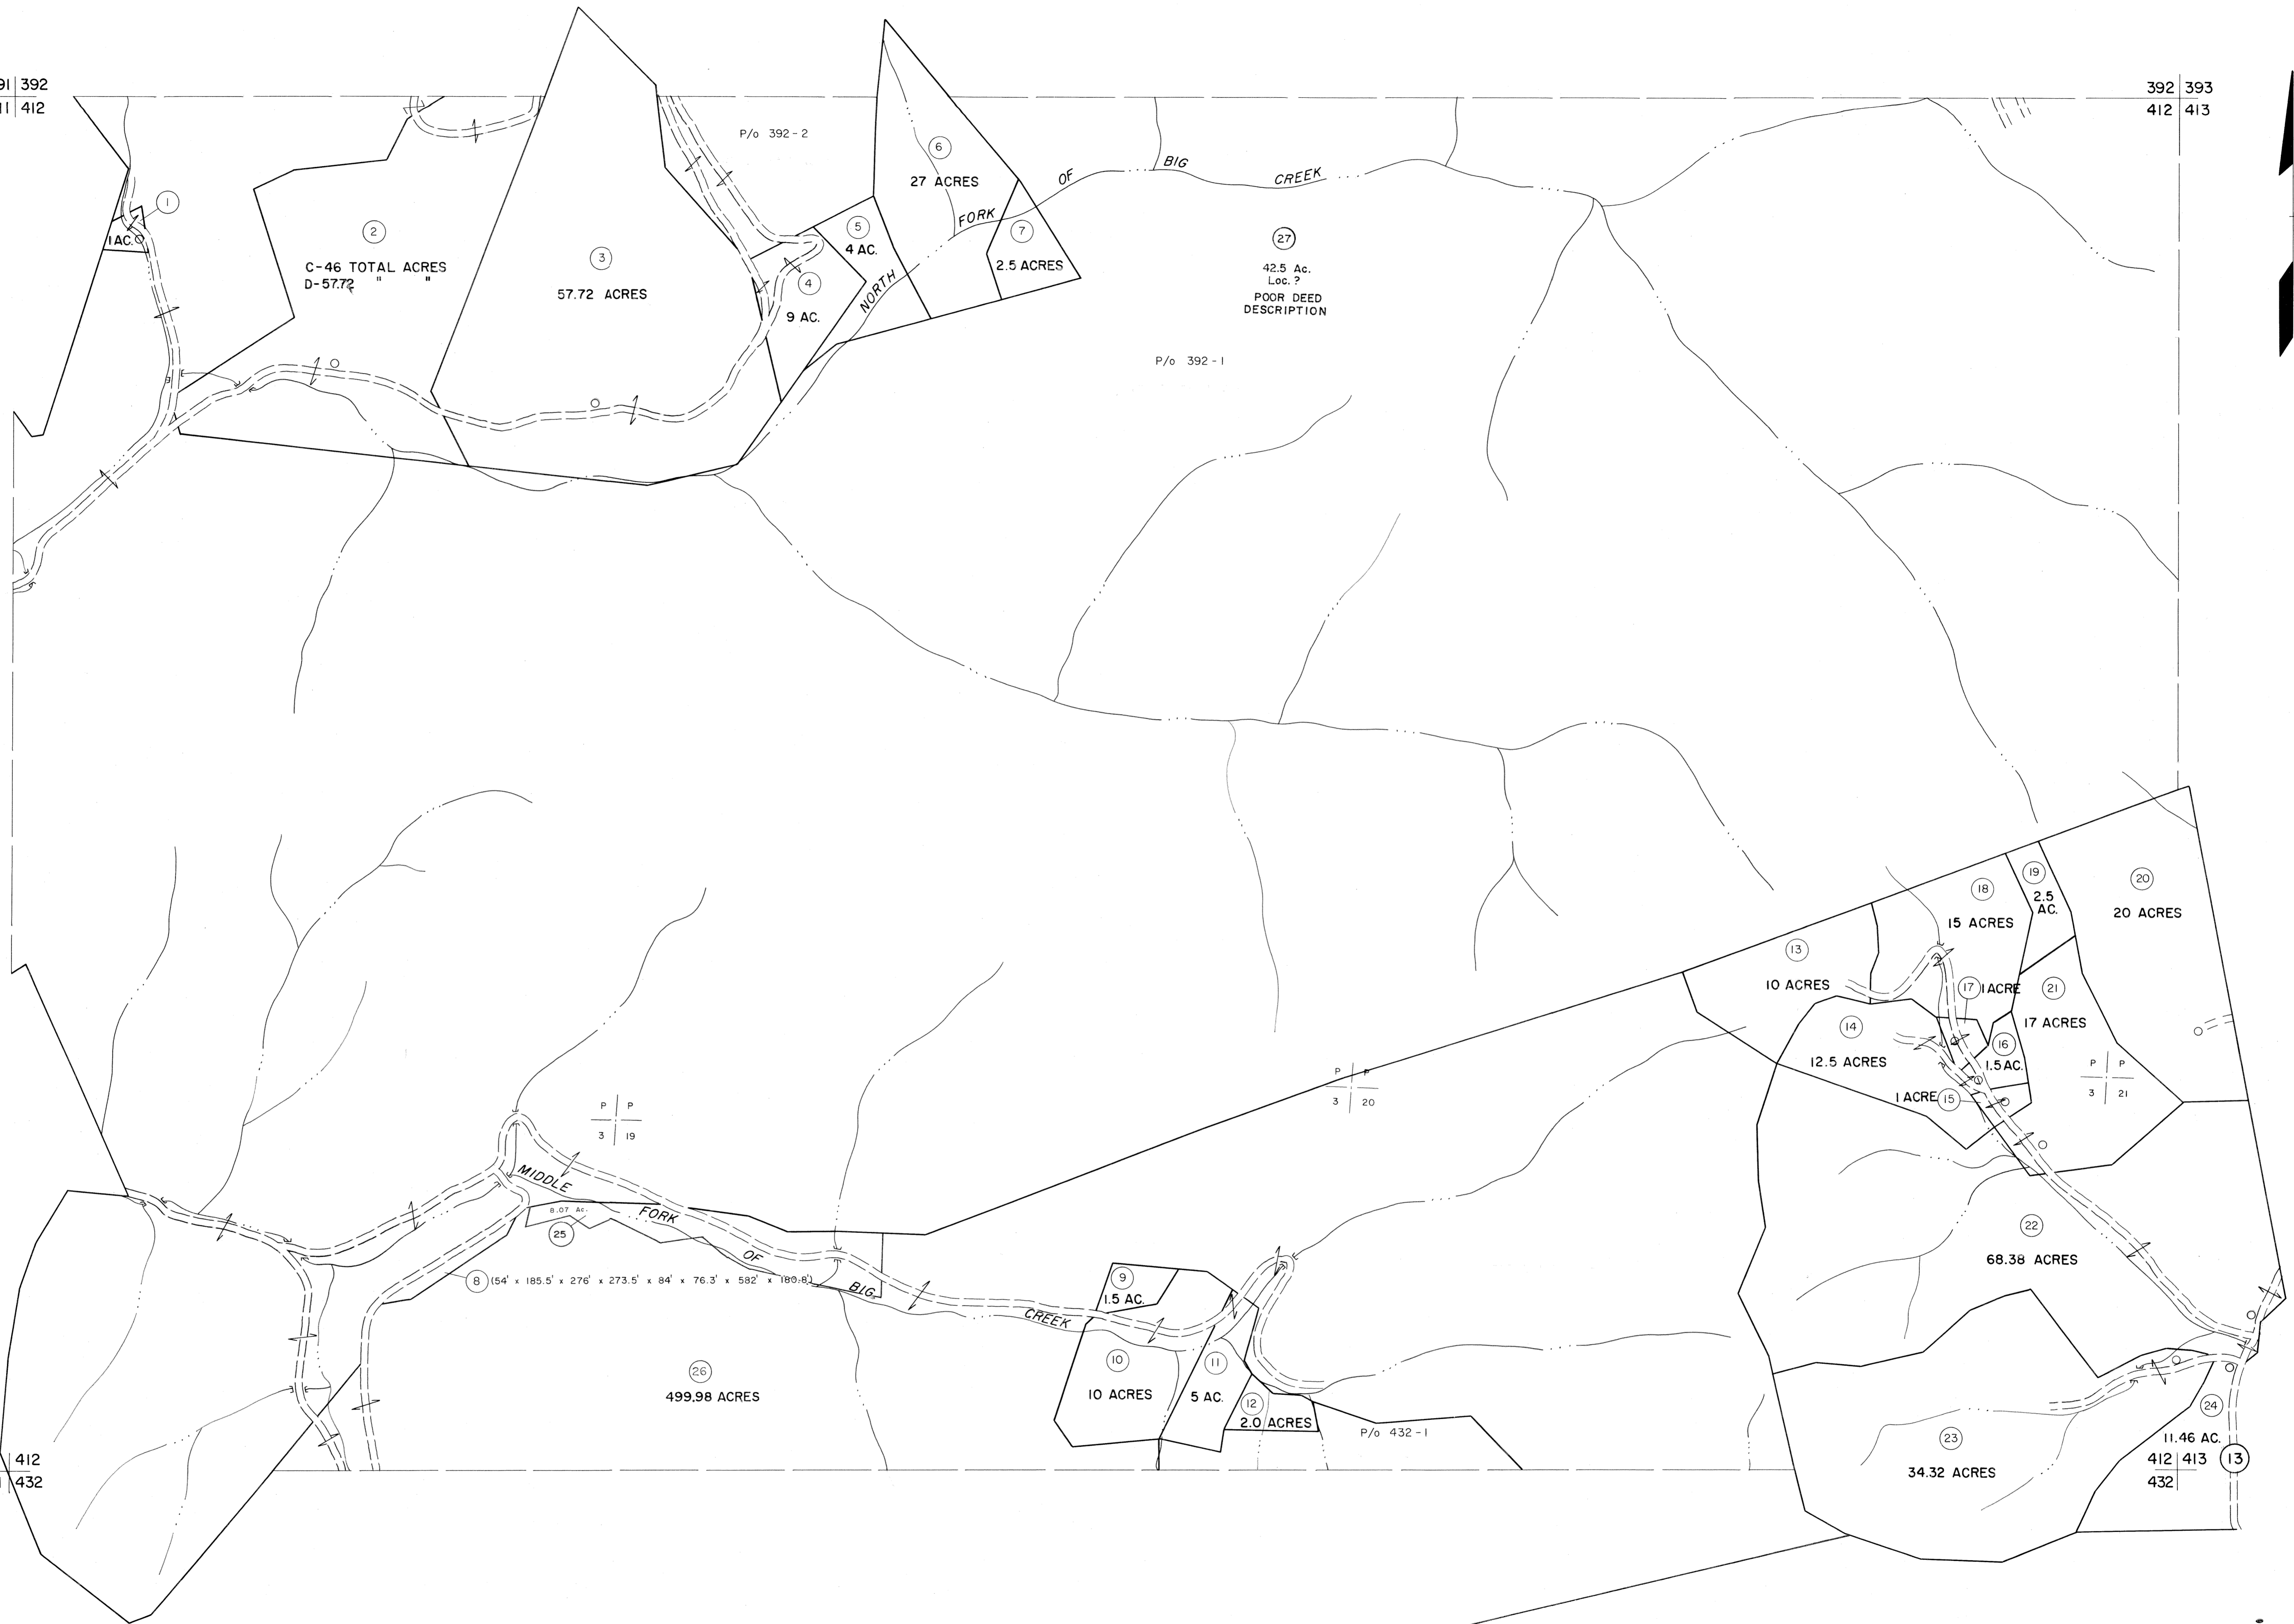

411 412
431 432

412 413
432

For Tax Purposes Only

Prepared by
MICHAEL BAKER, JR., INC.
Consulting Engineers
Rochester, Pennsylvania


Legend

Property line	—	Original lot line	---
Edge of pavement or roadway	—+—	Deed lot number	(15)
Corporation line	—o—	Parcel or index number	(27)
District line	---	Improvement	o
County line	---	Railroad	—x—

Revisions

1	4-15-64	9	17
2	July 1983	10	18
3	1/8/1985	11	19
4	O.G.I.S. 12-1-96 J.E.B.	12	20
5	SLS INC. 1/06/99 DSW	13	21
6	S&H 12/31/05	14	22
7		15	23
8		16	24

KEY MAP

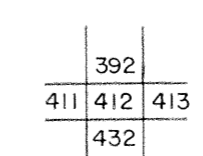

McDOWELL COUNTY
STATE OF WEST VIRGINIA
Office of Assessor

DISTRICT

BIG CREEK

SHEET NO: 412

Date, Aerial Photography: April, 1961 Date, Map: July, 1962
Photo No: Scale: 1" = 400'