


129 | 130
149 | 150

130 |
150 |

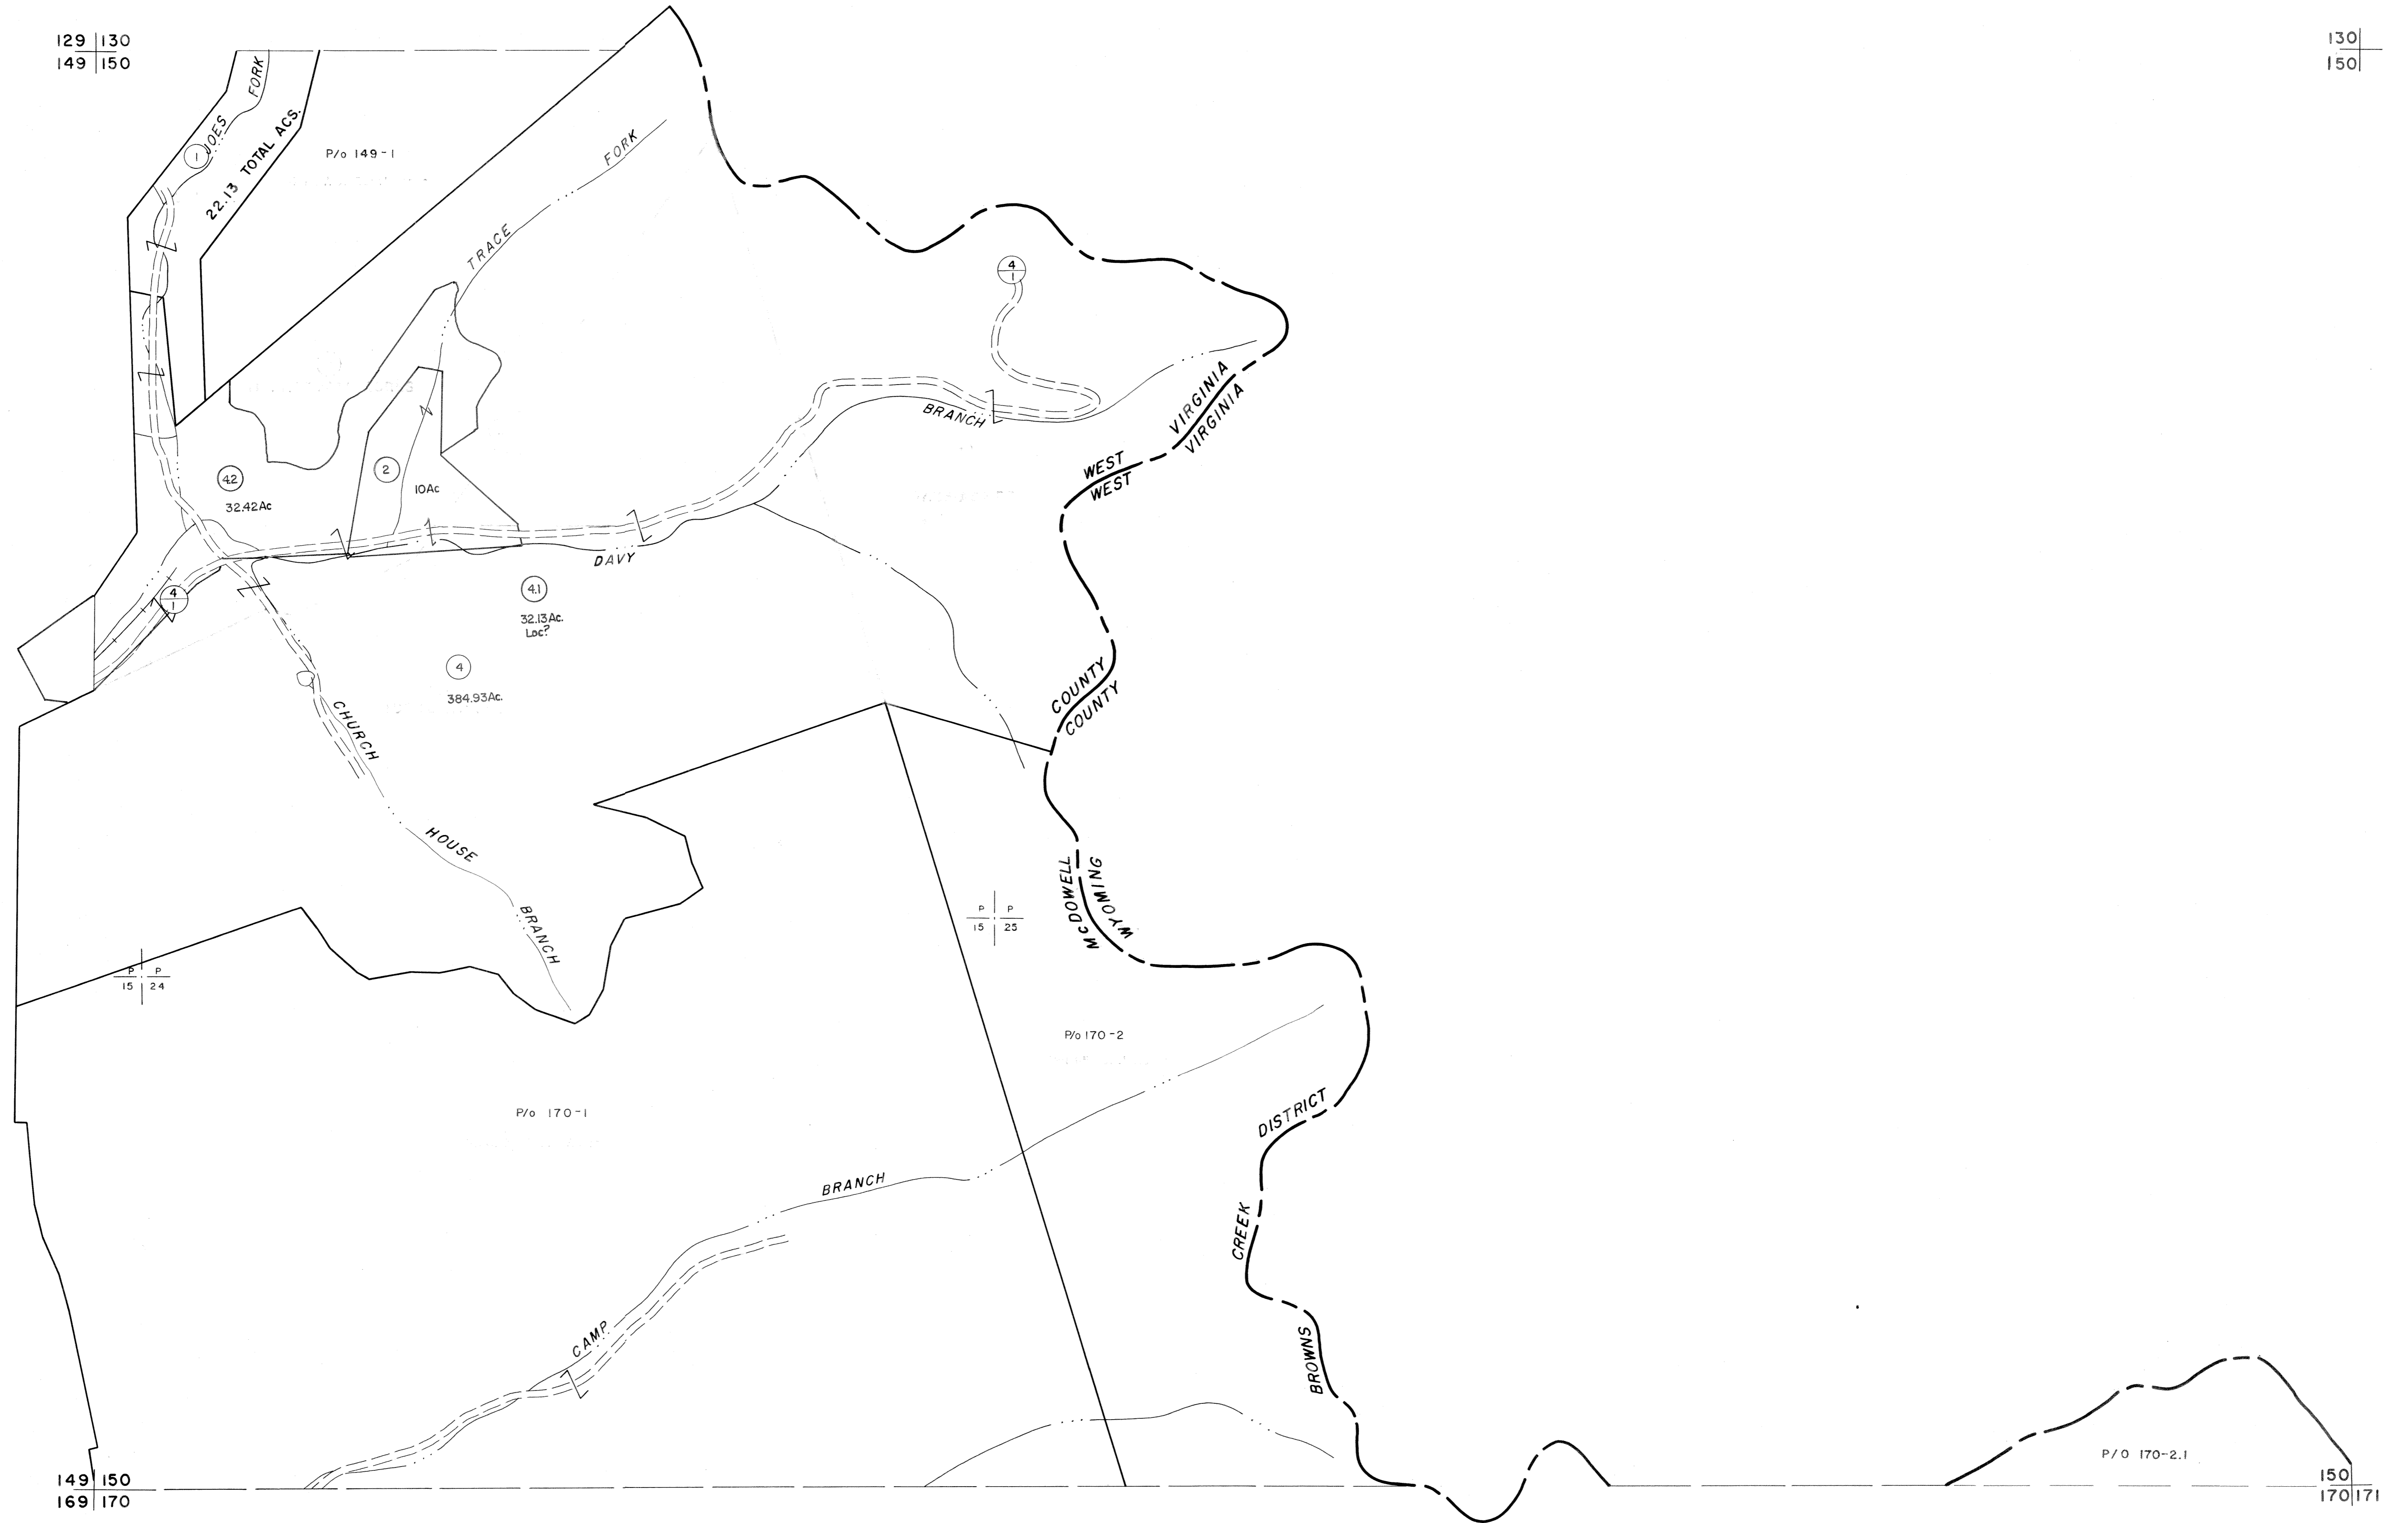

For Tax Purposes Only

Prepared by
MICHAEL BAKER, JR., INC.
Consulting Engineers
Rochester, Pennsylvania


Legend

Property line	—	Original lot line	—
Edge of pavement or roadway	- - - -	Deed lot number	(15)
Corporation line	- · - · -	Parcel or index number	(29)
District line	- - - - -	Improvement	o
County line	- - - - -	Railroad	+

Revisions

1	4-15-64	9		17
2	5-1-65	10		18
3	6-1-65	11		19
4	6-1-65	12		20
5	12-29-98	13		21
6	6-18-07	14		22
7	2-1-10	15		23
8		16		24

KEY MAP

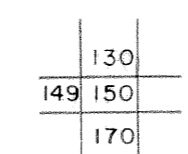

MCDOWELL COUNTY
STATE OF WEST VIRGINIA
Office of Assessor

DISTRICT

BROWNS CREEK

SHEET NO: 150

Date, Aerial Photography: April, 1961 Date, Map: July, 1962
Photo No: Scale: 1" = 400'