


160
180

160 161
180 181

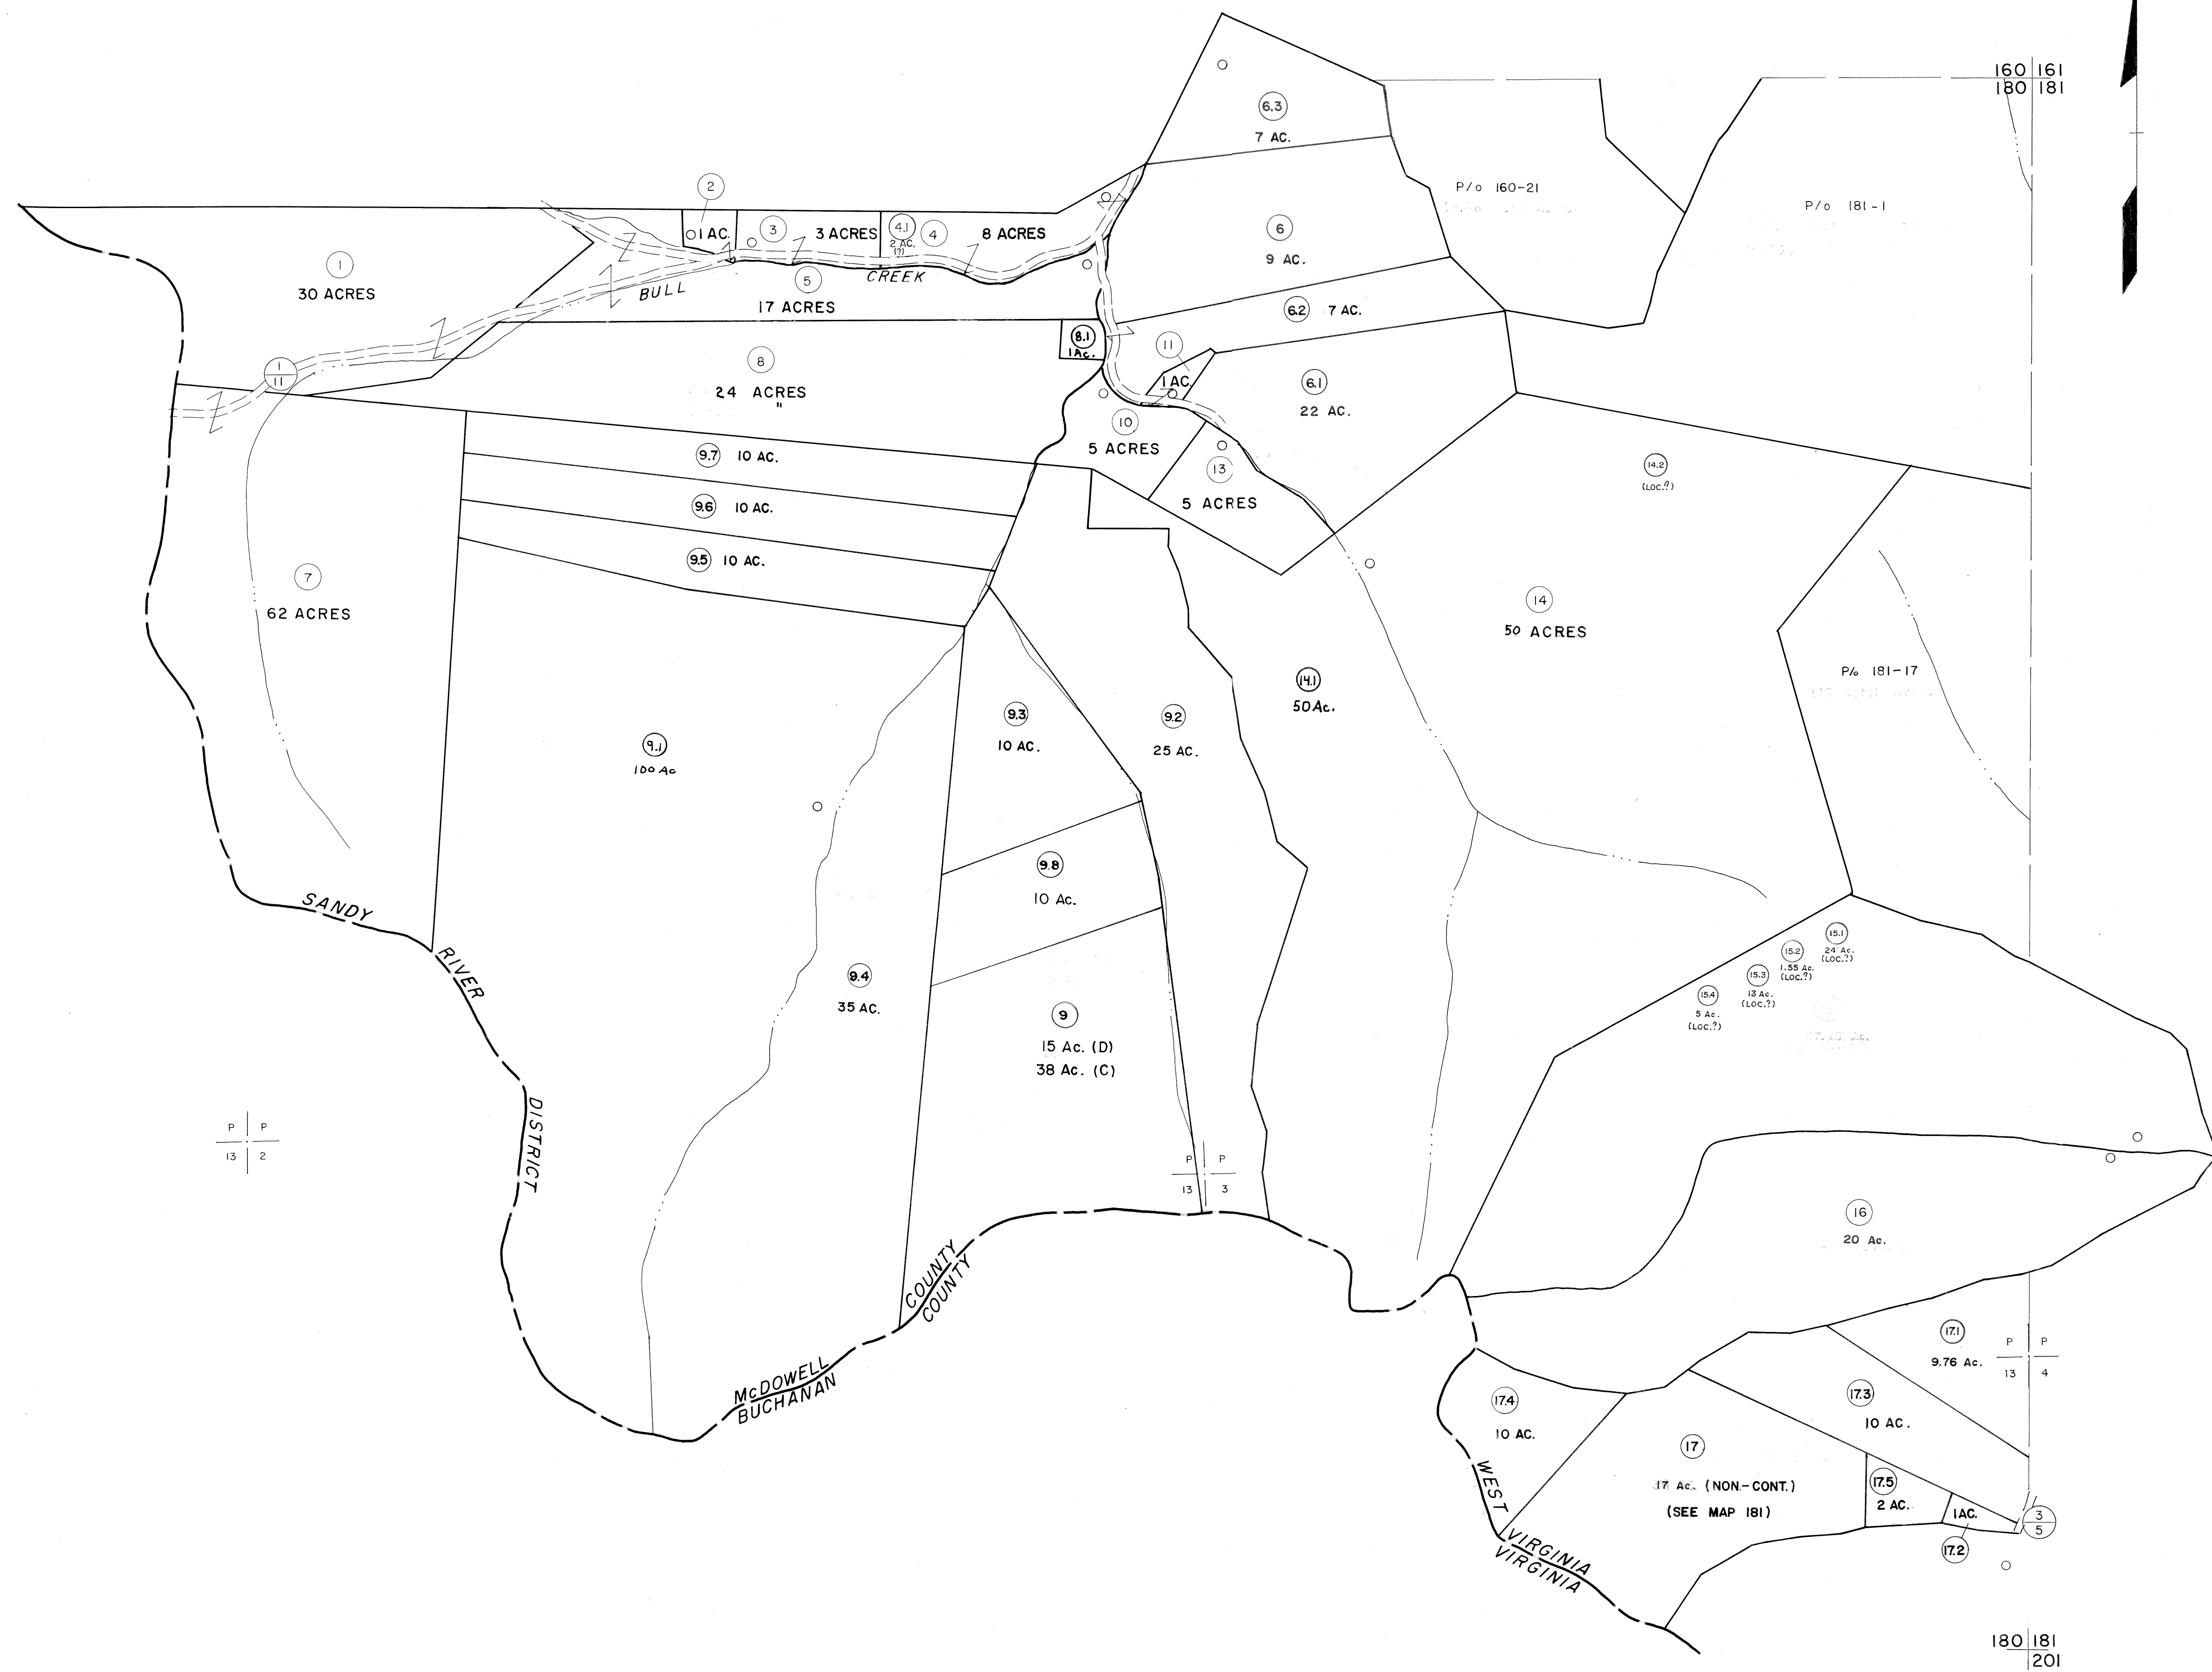

P P
13 2

P P
13 3

P P
13 4

180

180 181
201

For Tax Purposes Only

Prepared by
MICHAEL BAKER, JR., INC.
Consulting Engineers
Rochester, Pennsylvania


Legend

Property line	-----	Original lot line	-----
Edge of pavement or roadway	-----	Deed lot number	(15)
Corporation line	-----	Parcel or index number	(99)
District line	-----	Improvement	o
County line	-----	Railroad	+

Revisions

	ESI	4/24/01	REK	
1	4-15-64			17
2	12-4-74	T.G.		18
3	Revised to 7-1-83	JKL		19
4	Revised to 7-1-83	JKL		20
5	Revised to 7-1-83	JKL		21
6	O.G.I.S. 5-15-95	J.E.B.		22
7	O.G.I.S. 12-1-96	J.E.B.		23
8	SLS INC. 6/23/98	J.W.M.		24

KEY MAP

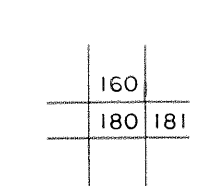

McDOWELL COUNTY

STATE OF WEST VIRGINIA

Office of Assessor

DISTRICT

SANDY RIVER

SHEET NO: 180

Date, Aerial Photography: April, 1961
Photo No: _____
Date, Map: July, 1962
Scale: 1" = 400'