


194 195  
214 215

195 196  
215 216

P P  
13 40

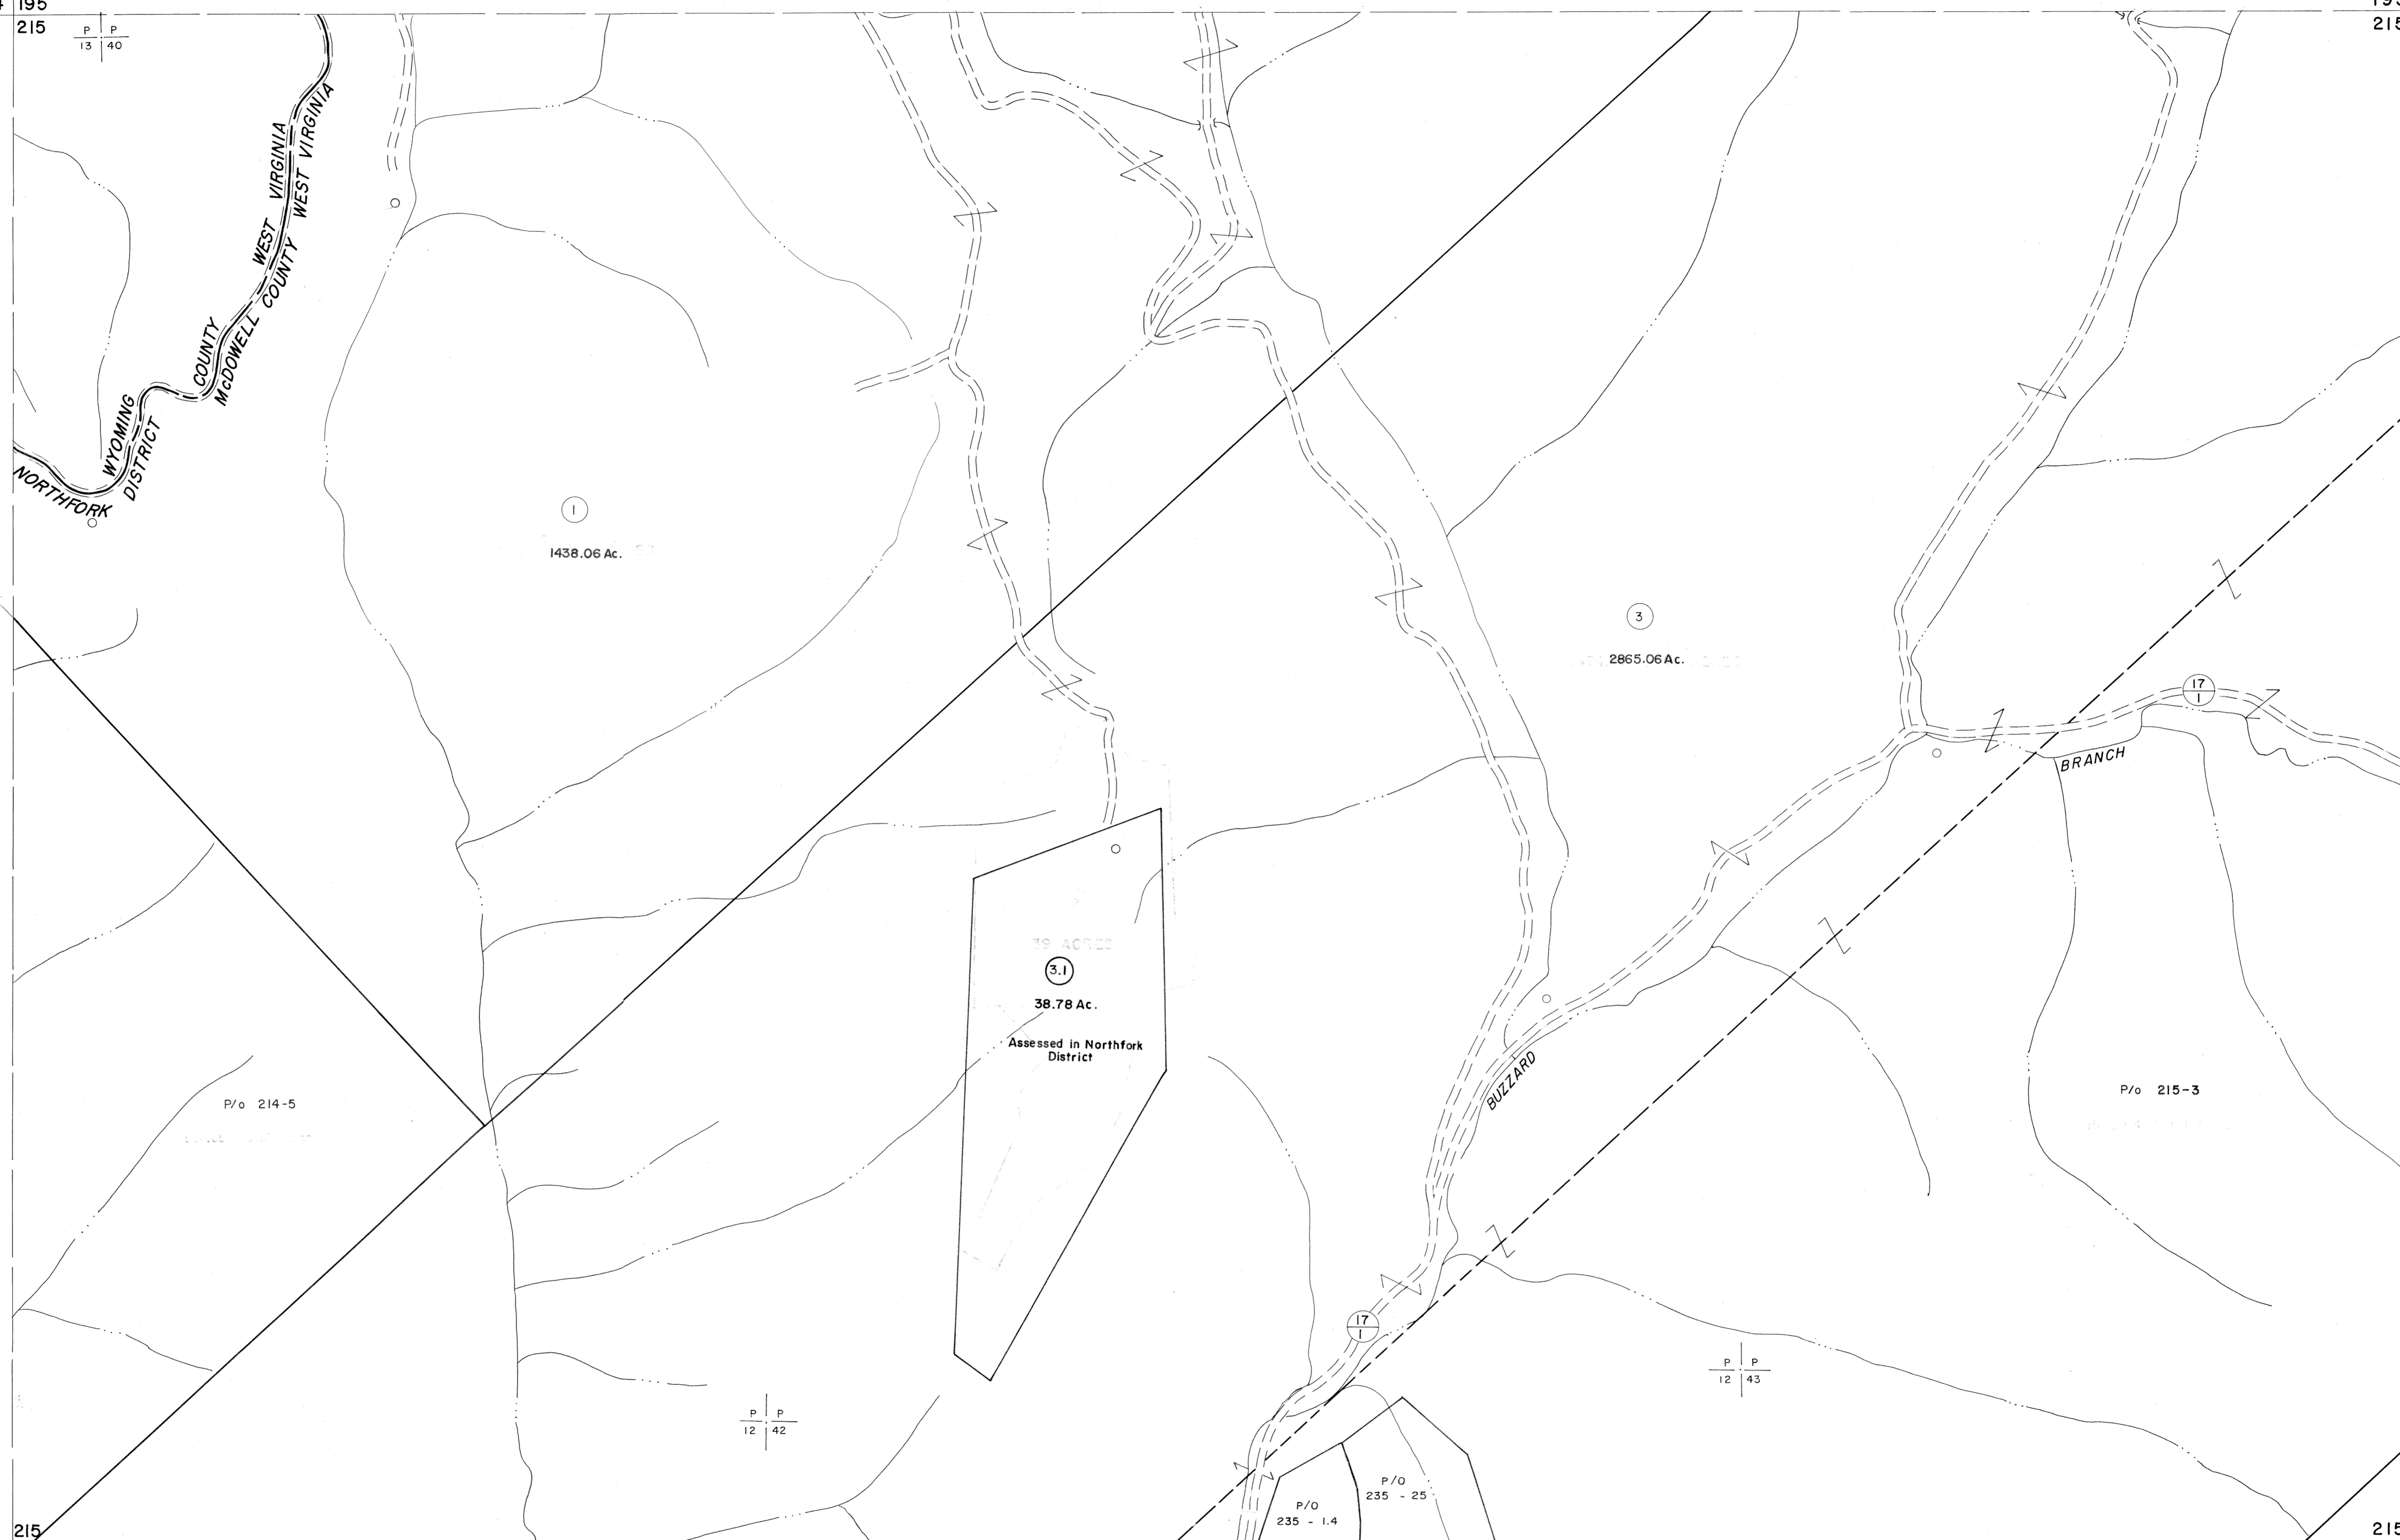

214 215  
234 235

215 216  
235 236

For Tax Purposes Only

Prepared by  
MICHAEL BAKER, JR., INC.  
Consulting Engineers  
Rochester, Pennsylvania


Legend

Property line	—————	Original lot line	-----
Edge of pavement or roadway	-----	Deed lot number	(15)
Corporation line	-----	Parcel or index number	(99)
District line	-----	Improvement	o
County line	-----	Railroad	+

Revisions

1	4-15-64	9	5-15-65	H&S	37
2	12-6-74	10			38
3	Revised to 2-1-83	11			39
4	7/1/84	12			40
5		13			41
6	O.G.I.S 5-15-95	14			42
7	O.G.I.S 12-1-96	15			43
8	E.S.I 4/24/01	16			44

KEY MAP

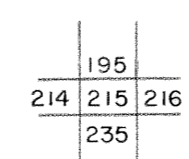

**McDOWELL COUNTY**  
STATE OF WEST VIRGINIA  
Office of Assessor

DISTRICT **BROWNS CREEK**  
**NORTHFORK**

SHEET NO: 215

Date, Aerial Photography: April, 1961 Date, Map: July, 1962  
Photo No: Scale: 1" = 400'