


371 372
391 392

372 373
392 393

391 392
411 412

392 393
412 413

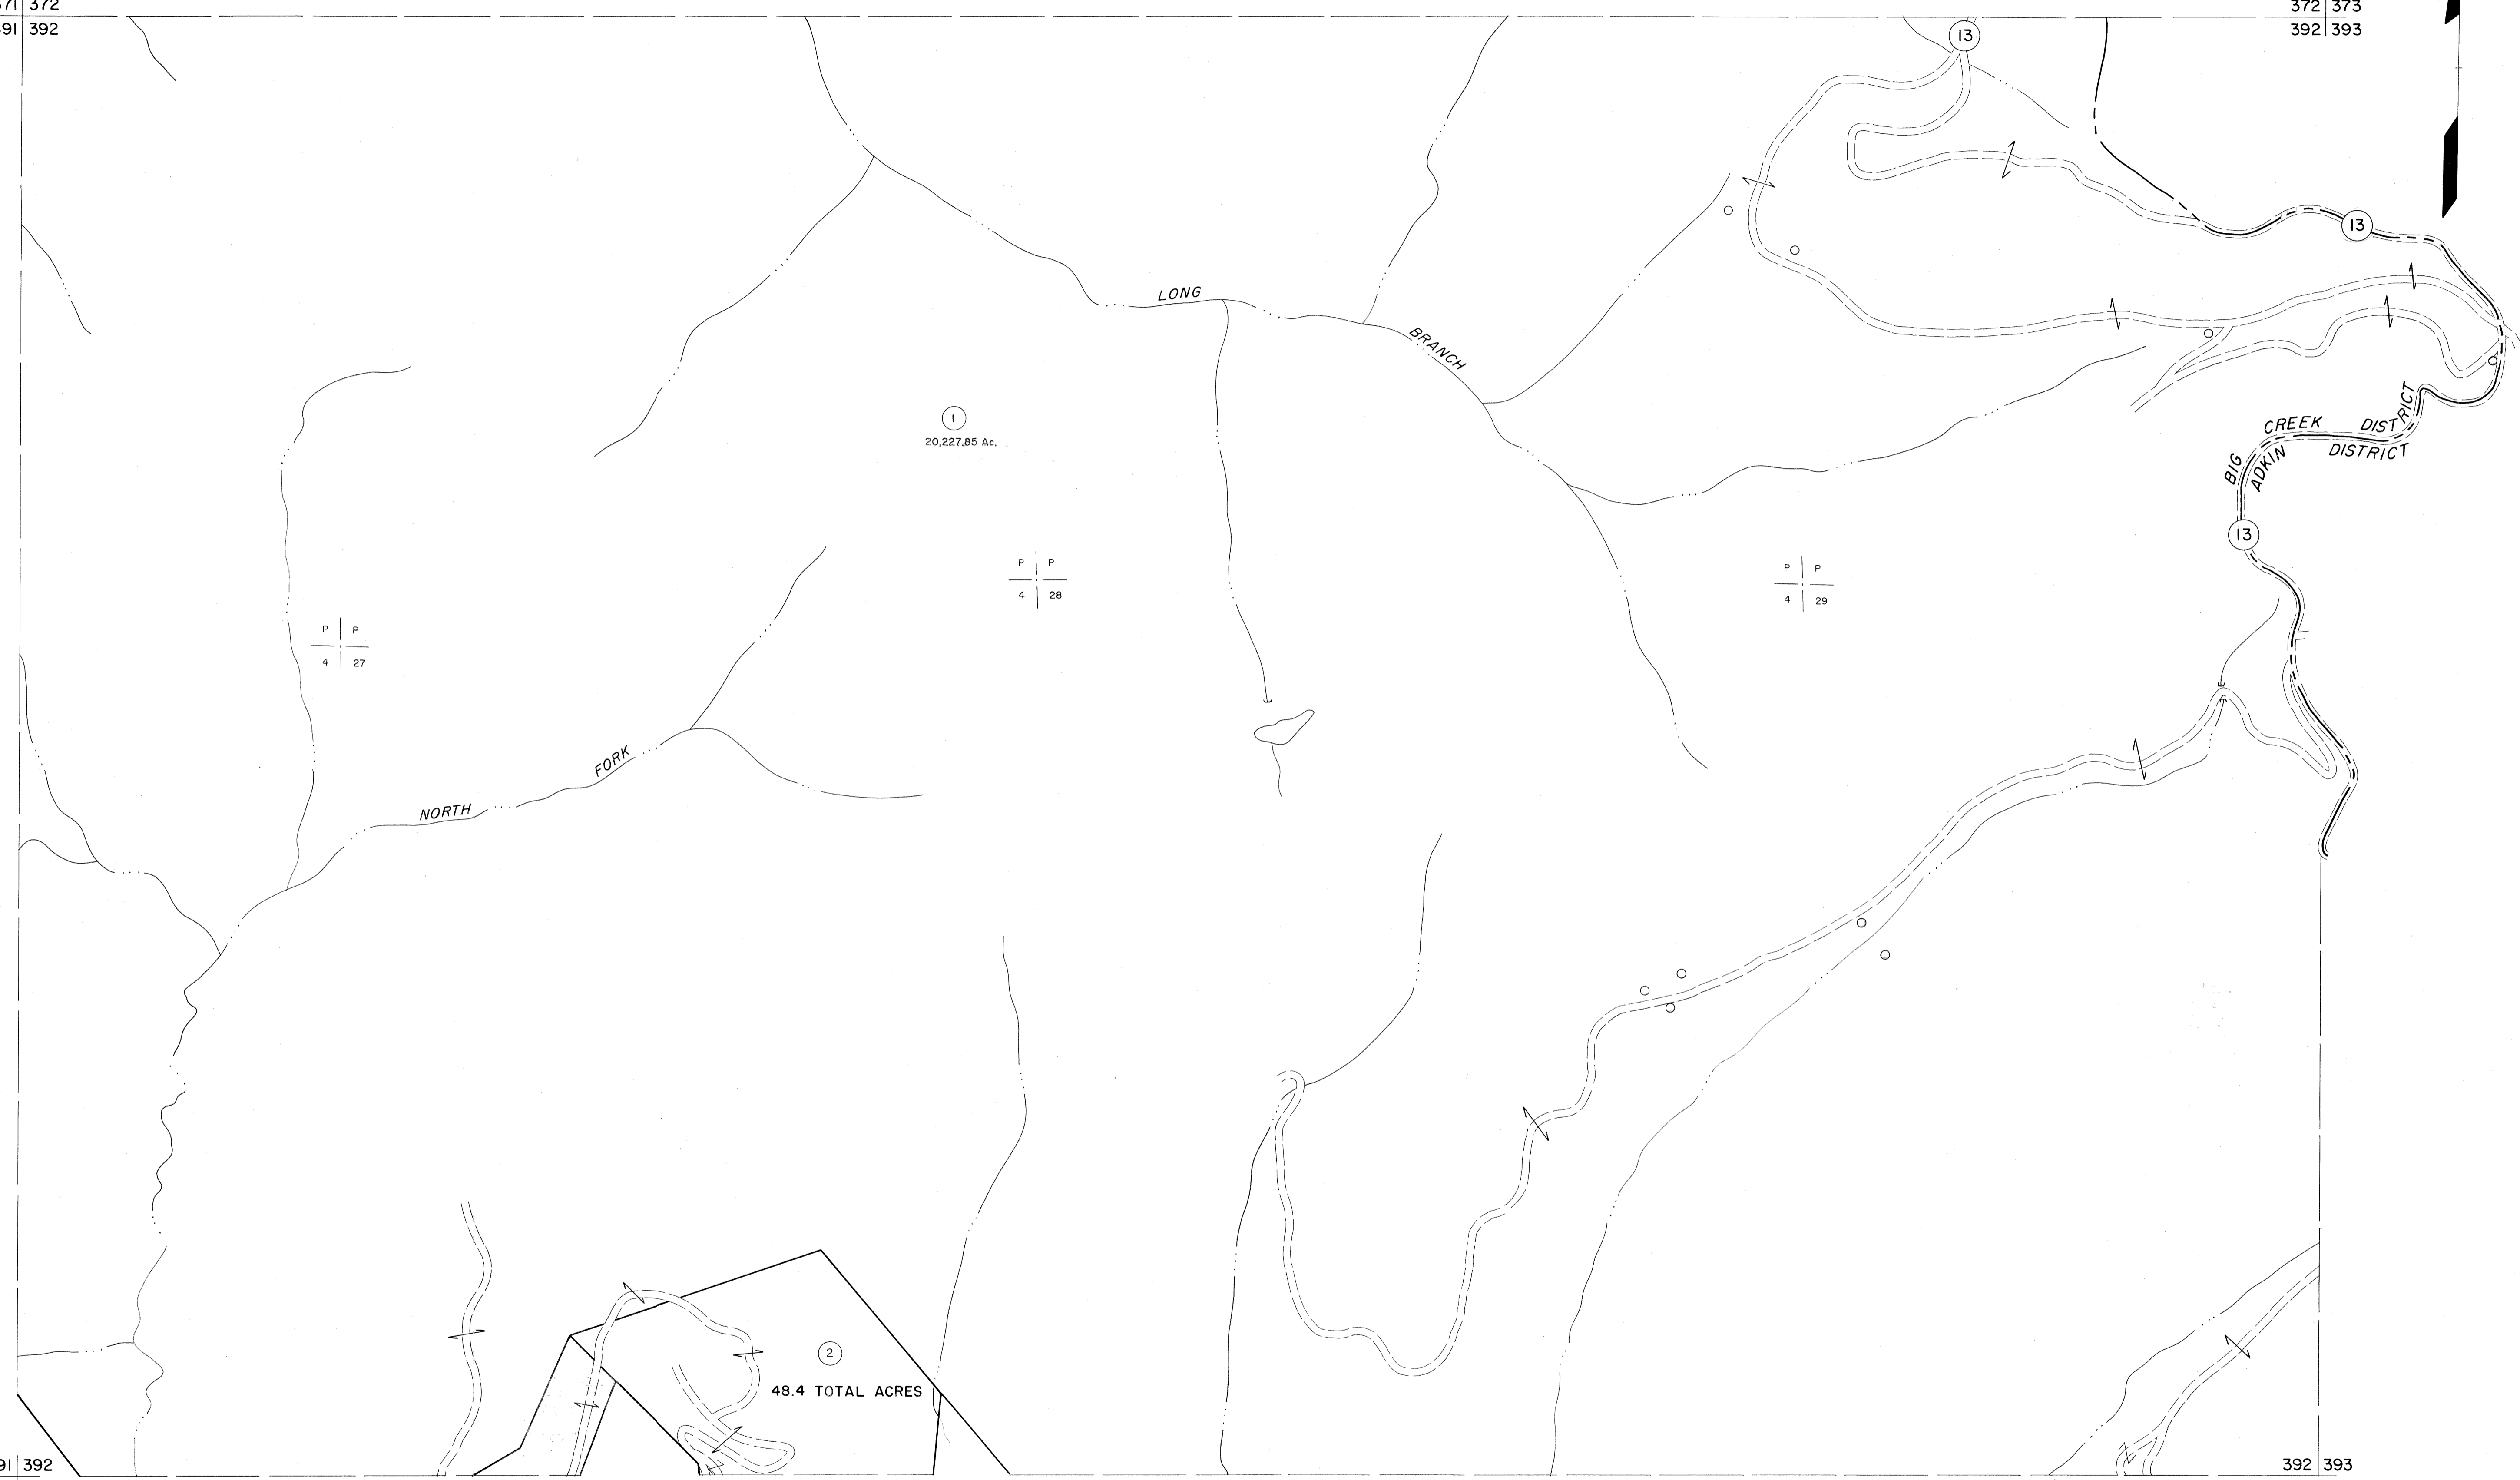

P P
4 27

P P
4 28

P P
4 29


48.4 TOTAL ACRES

For Tax Purposes Only

Prepared by
MICHAEL BAKER, JR., INC.
Consulting Engineers
Rochester, Pennsylvania

Legend	
Property line	Original lot line
Edge of pavement or roadway	Deed lot number
Corporation line	Parcel or index number
District line	Improvement
County line	Railroad

Revisions	
1	4-15-64
2	July 1965
3	July 1965
4	O.G.I.S 5-15-95 J.E.B
5	O.G.I.S 12-1-96 J.E.B
6	SLS INC. 1/4/99 DSW
7	
8	

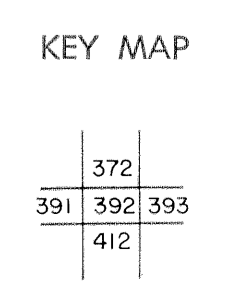

McDOWELL COUNTY
STATE OF WEST VIRGINIA
Office of Assessor

DISTRICT
BIG CREEK

SHEET NO: 392

Date, Aerial Photography: April, 1961 Date, Map: July, 1962
Photo No: Scale: 1" = 400'