


409 410
429 430

410 411
430 431

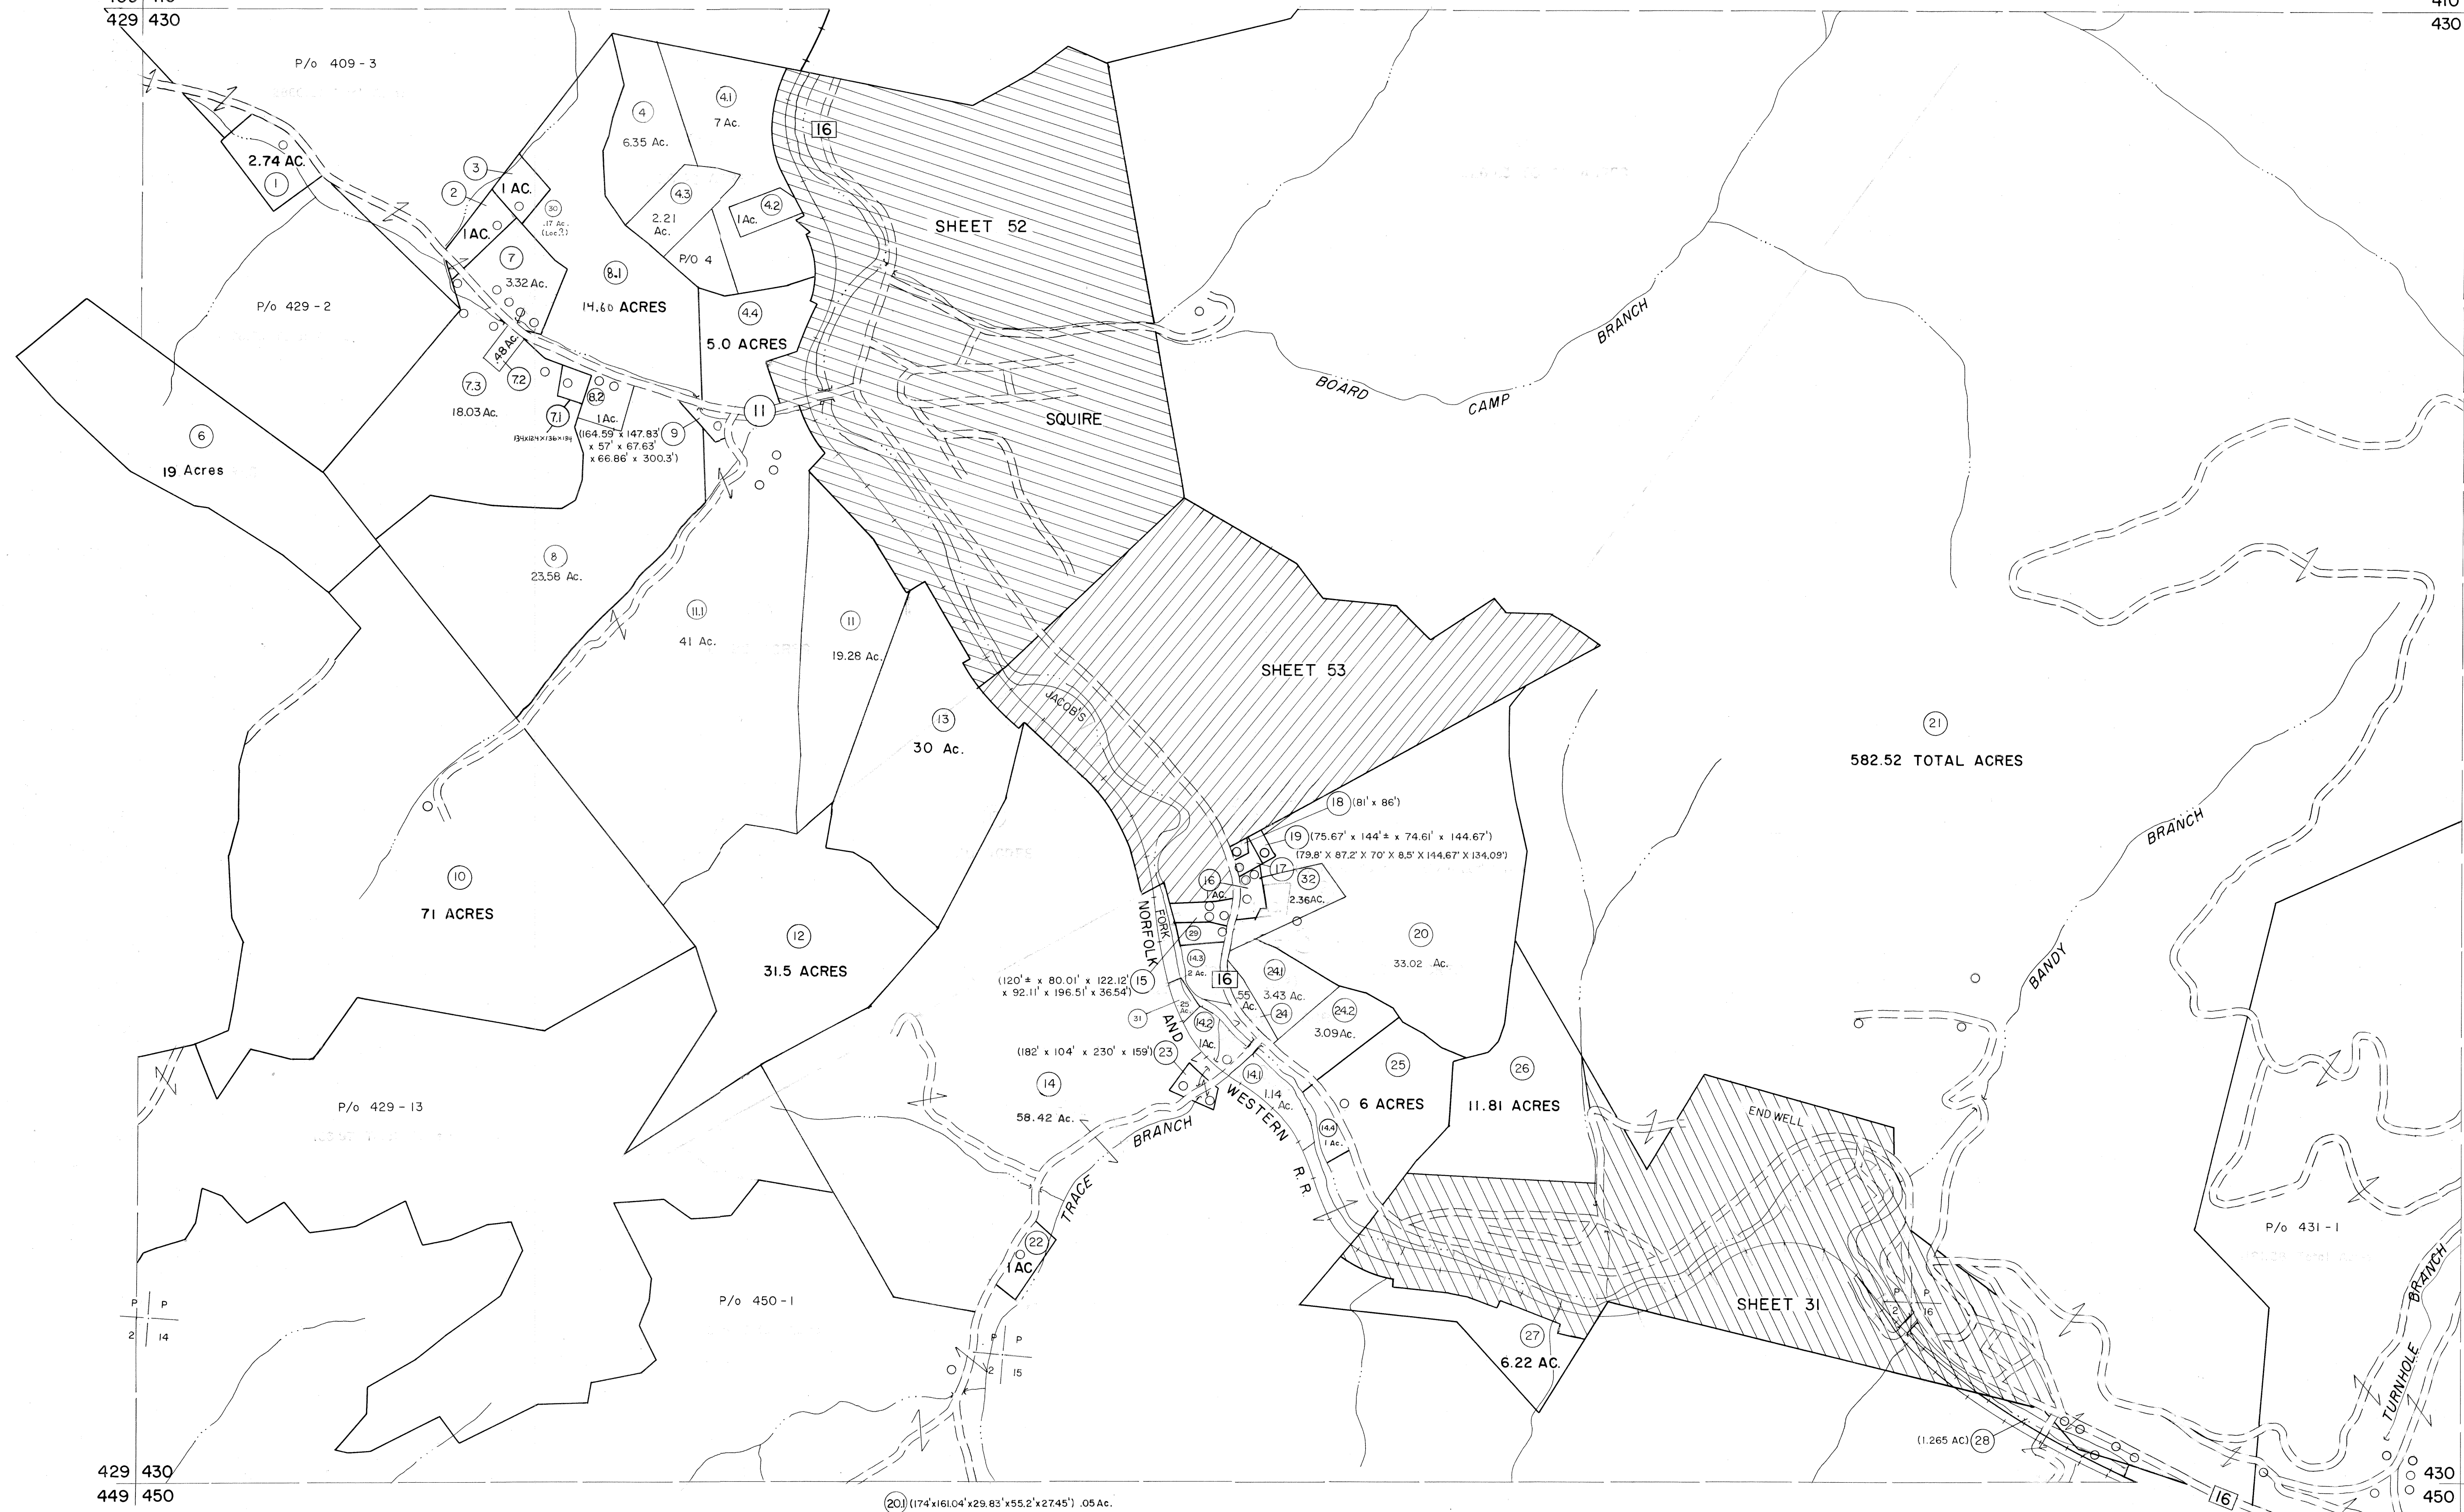

429 430
449 450

430 431
450 451

For Tax Purposes Only

Prepared by
MICHAEL BAKER, JR., INC.
Consulting Engineers
Rochester, Pennsylvania


Legend

Property line	—————	Original lot line	-----
Edge of pavement or roadway	-----	Deed lot number	(15)
Corporation line	-----	Parcel or index number	99
District line	-----	Improvement	o
County line	-----	Railroad	—+—+—+—

Revisions

1	4-15-64	9	O.G.I.S	12-1-96	J.E.B	17
2	12-12-74	10	SLS INC.	6/29/98	JWM	18
3	7/1/84	11	ESI	12/5/02	REK	19
4	7/1/84	12	RLB	5/23/04	S&H	20
5	7/1/84	13				21
6	7/1/84	14				22
7	7/1/84	15				23
8	O.G.I.S	16	5-15-95	J.E.B		24

KEY MAP

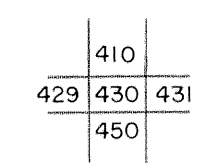

McDOWELL COUNTY
STATE OF WEST VIRGINIA
Office of Assessor

DISTRICT

BIG CREEK

SHEET NO: 430

Date, Aerial Photography: April, 1961 Date, Map: July, 1962
Photo No: Scale: 1" = 400'