


128 129
148 149

129 130
149 150

148 149
168 169

149 150
169 170

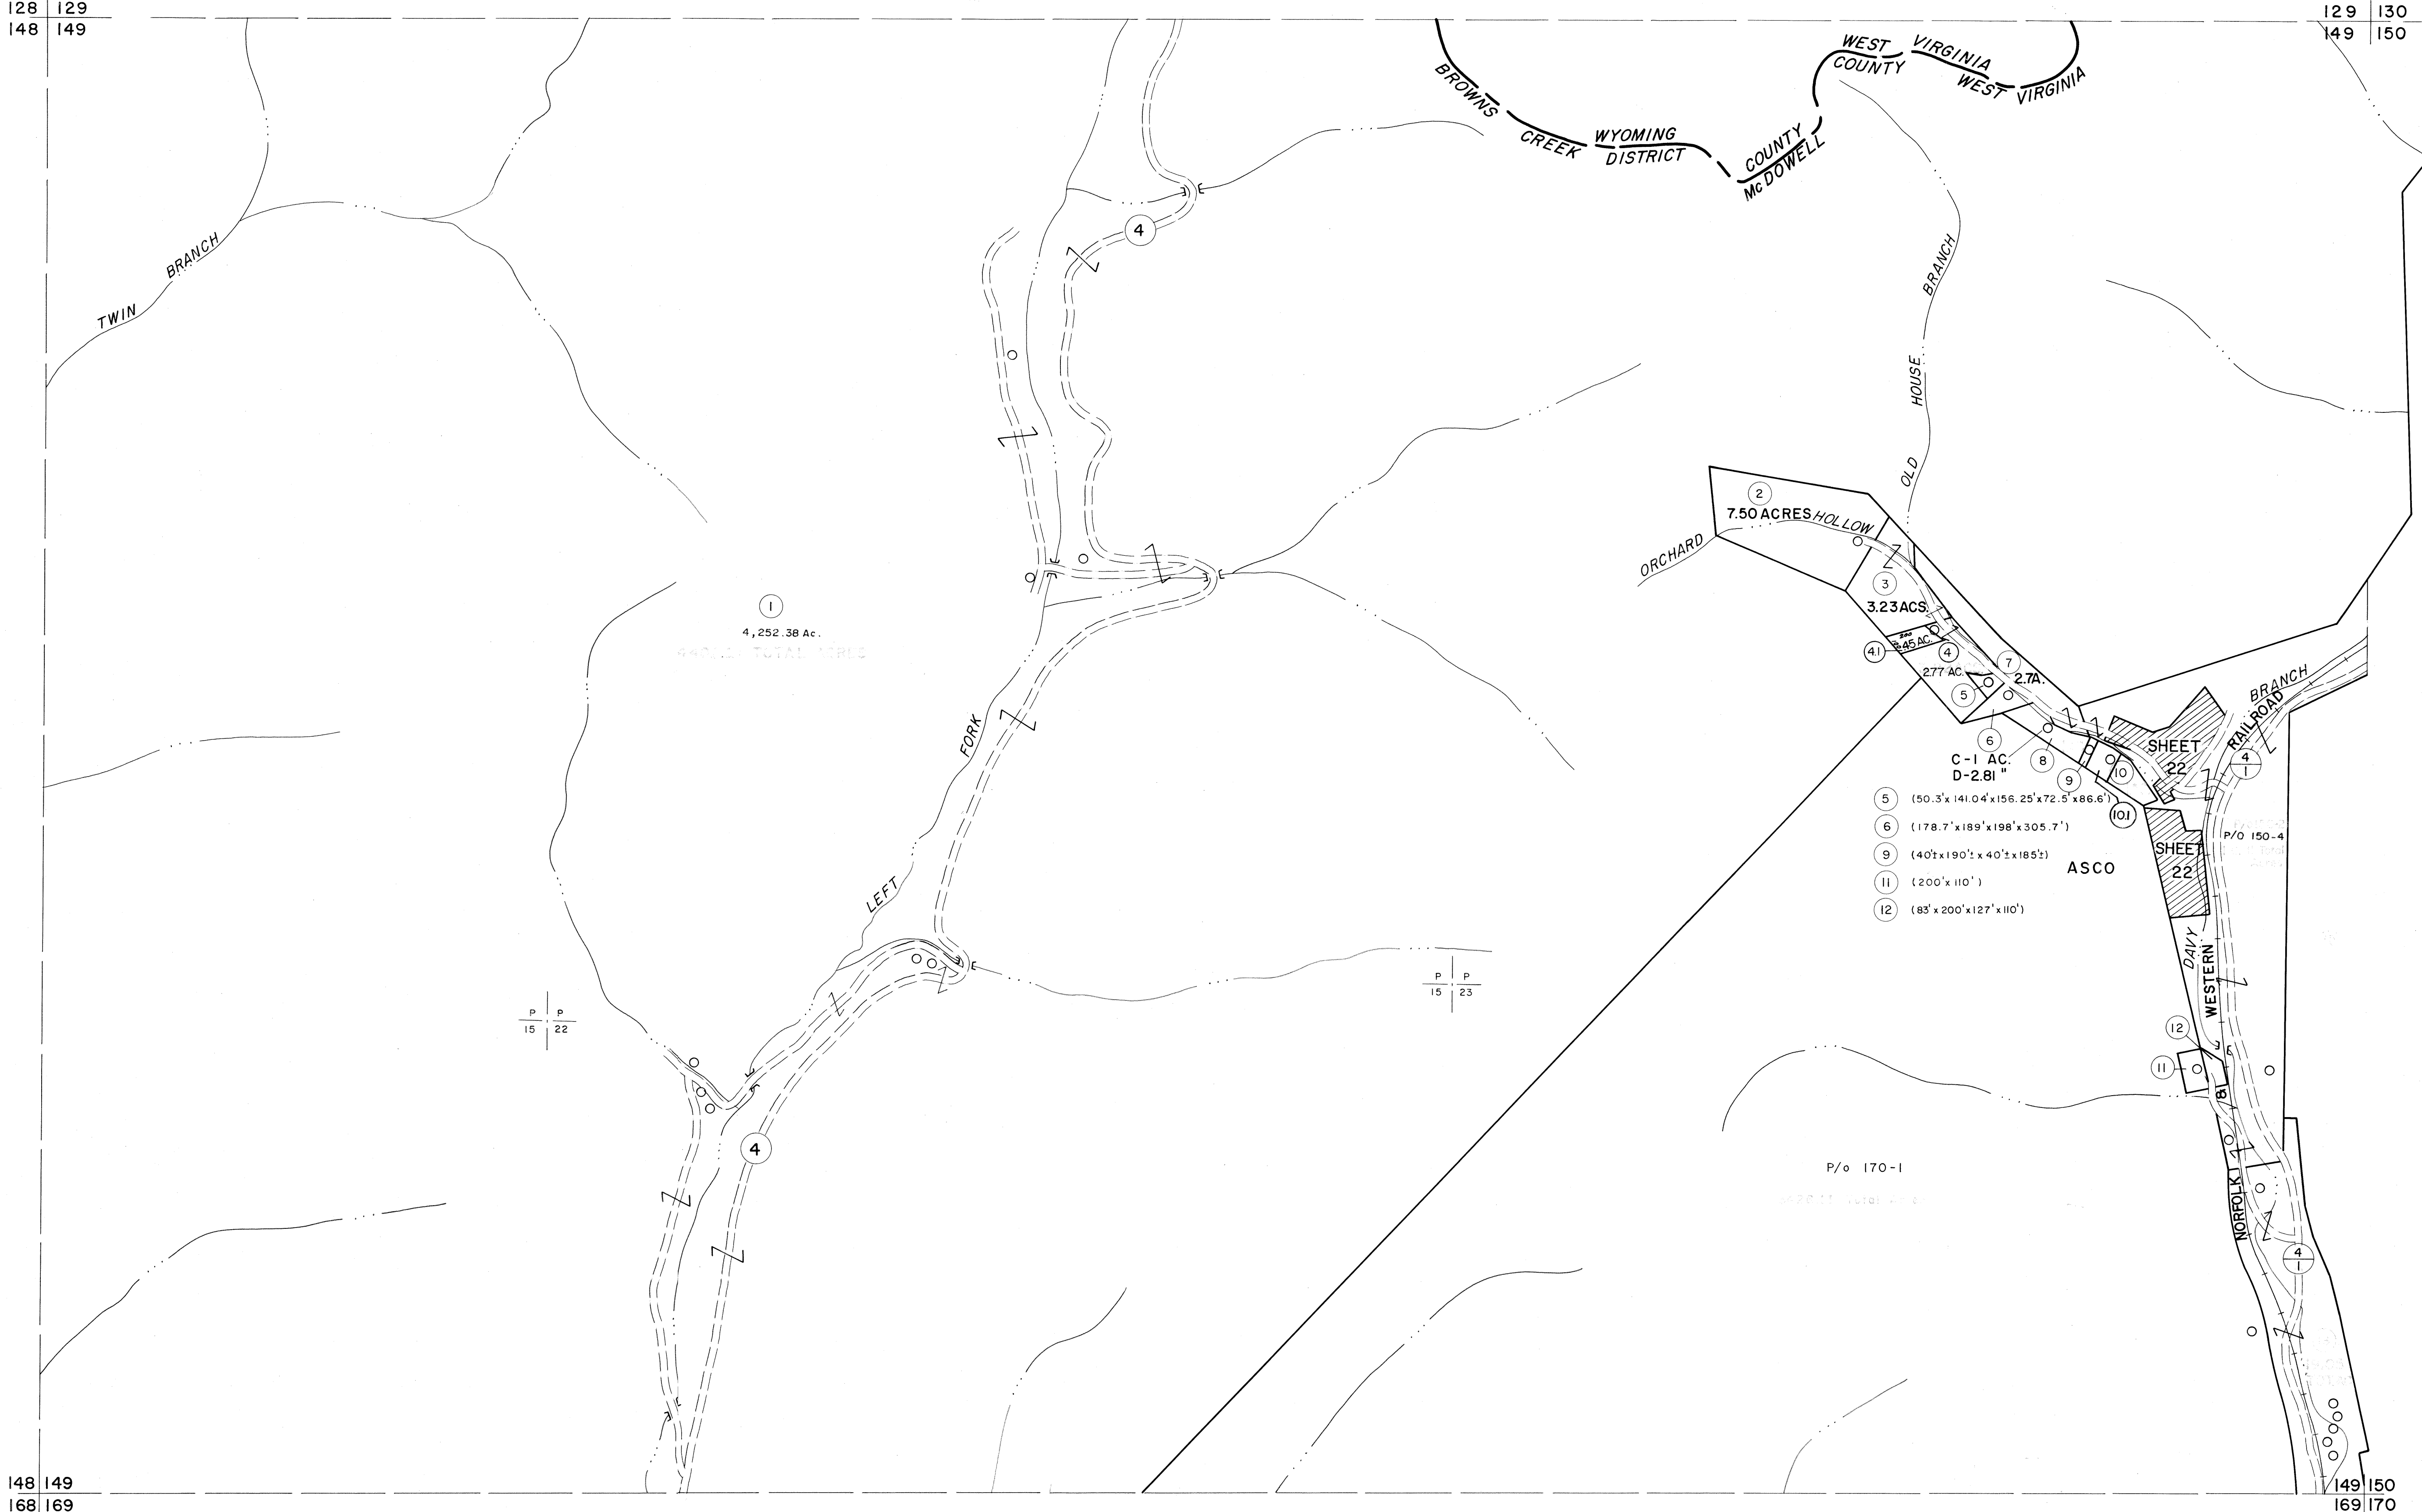

P P
15 22

P P
15 23

P/O 170-1

P/O 150-4

For Tax Purposes Only

Prepared by
MICHAEL BAKER, JR., INC.
Consulting Engineers
Rochester, Pennsylvania


Legend

Property line	—	Original lot line	—
Edge of pavement or roadway	- - -	Deed lot number	(15)
Corporation line	—	Parcel or index number	(2)
District line	—	Improvement	o
County line	—	Railroad	—

Revisions

1	4-15-64	9	17
2	12-3-74 T.G.	10	18
3	Revised to 7-1-83 J.B.	11	19
4	July 1985 J.B.	12	20
5	O.G.'S 12-1-96 J.E.B.	13	21
6	4-4-5 5-15-05	14	22
7		15	23
8		16	24

KEY MAP

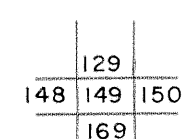

McDOWELL COUNTY

STATE OF WEST VIRGINIA

Office of Assessor

DISTRICT

BROWNS CREEK

SHEET NO: 149

Date, Aerial Photography: April, 1961 Date, Map: July, 1962
Photo No: Scale: 1" = 400'