


173 174  
193 194

174 175  
194 195

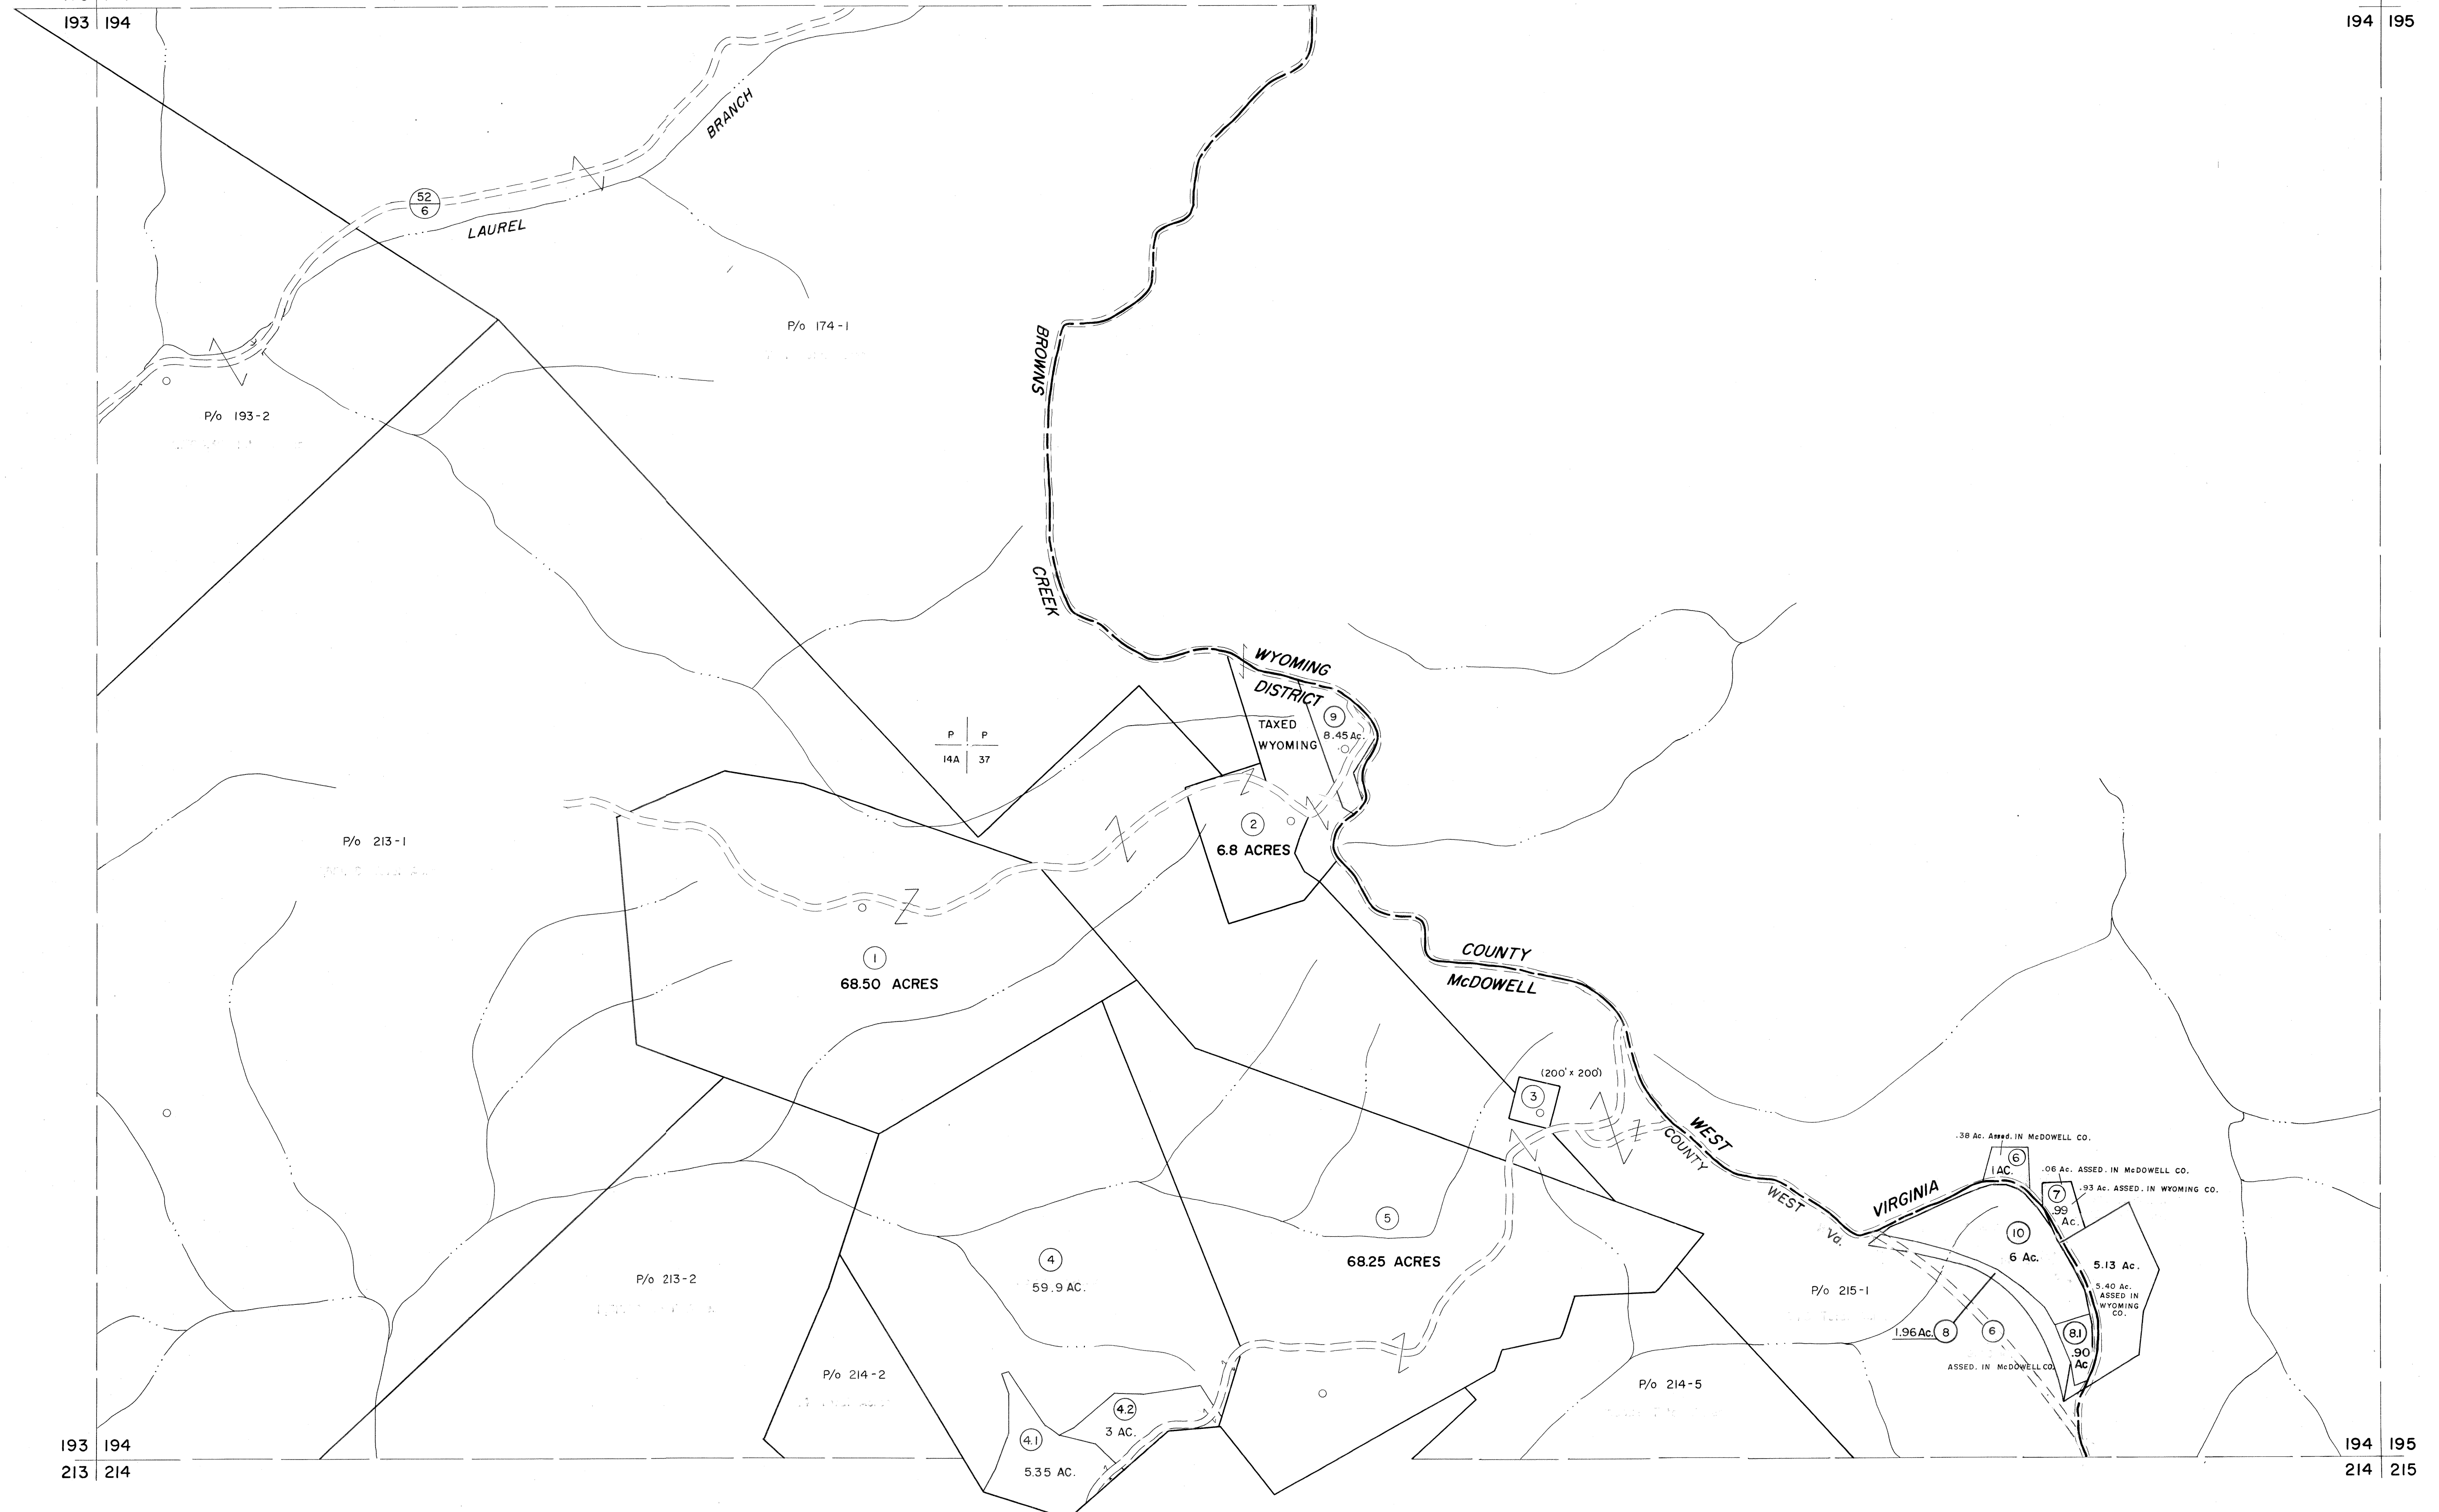

P P  
14A 37

(200' x 200')

For Tax Purposes Only  
 Prepared by  
**MICHAEL BAKER, JR., INC.**  
 Consulting Engineers  
 Rochester, Pennsylvania

Legend	
Property line	—
Edge of pavement or roadway	—
Corporation line	—
District line	—
County line	—
Original lot line	—
Deed lot number	(15)
Parcel or index number	(29)
Improvement	o
Railroad	—

Revisions	
1	4-15-64
2	Revised to 7-1-83
3	7/1/84
4	7/1/84
5	Revised to 7-1-88
6	O.G.I.S 5-15-95 J.E.B
7	O.G.I.S 12-1-96 J.E.B
8	8/27/06 SBH
9	
10	
11	
12	
13	
14	
15	
16	
17	
18	
19	
20	
21	
22	
23	
24	

KEY MAP

**McDOWELL COUNTY**  
 STATE OF WEST VIRGINIA  
 Office of Assessor

DISTRICT  
**BROWNS CREEK**  
 SHEET NO: 194  
 Date, Aerial Photography: April, 1961  
 Date, Map: July, 1962  
 Photo No:  
 Scale: 1" = 400'