


192 193  
212 213

193 194  
213 214

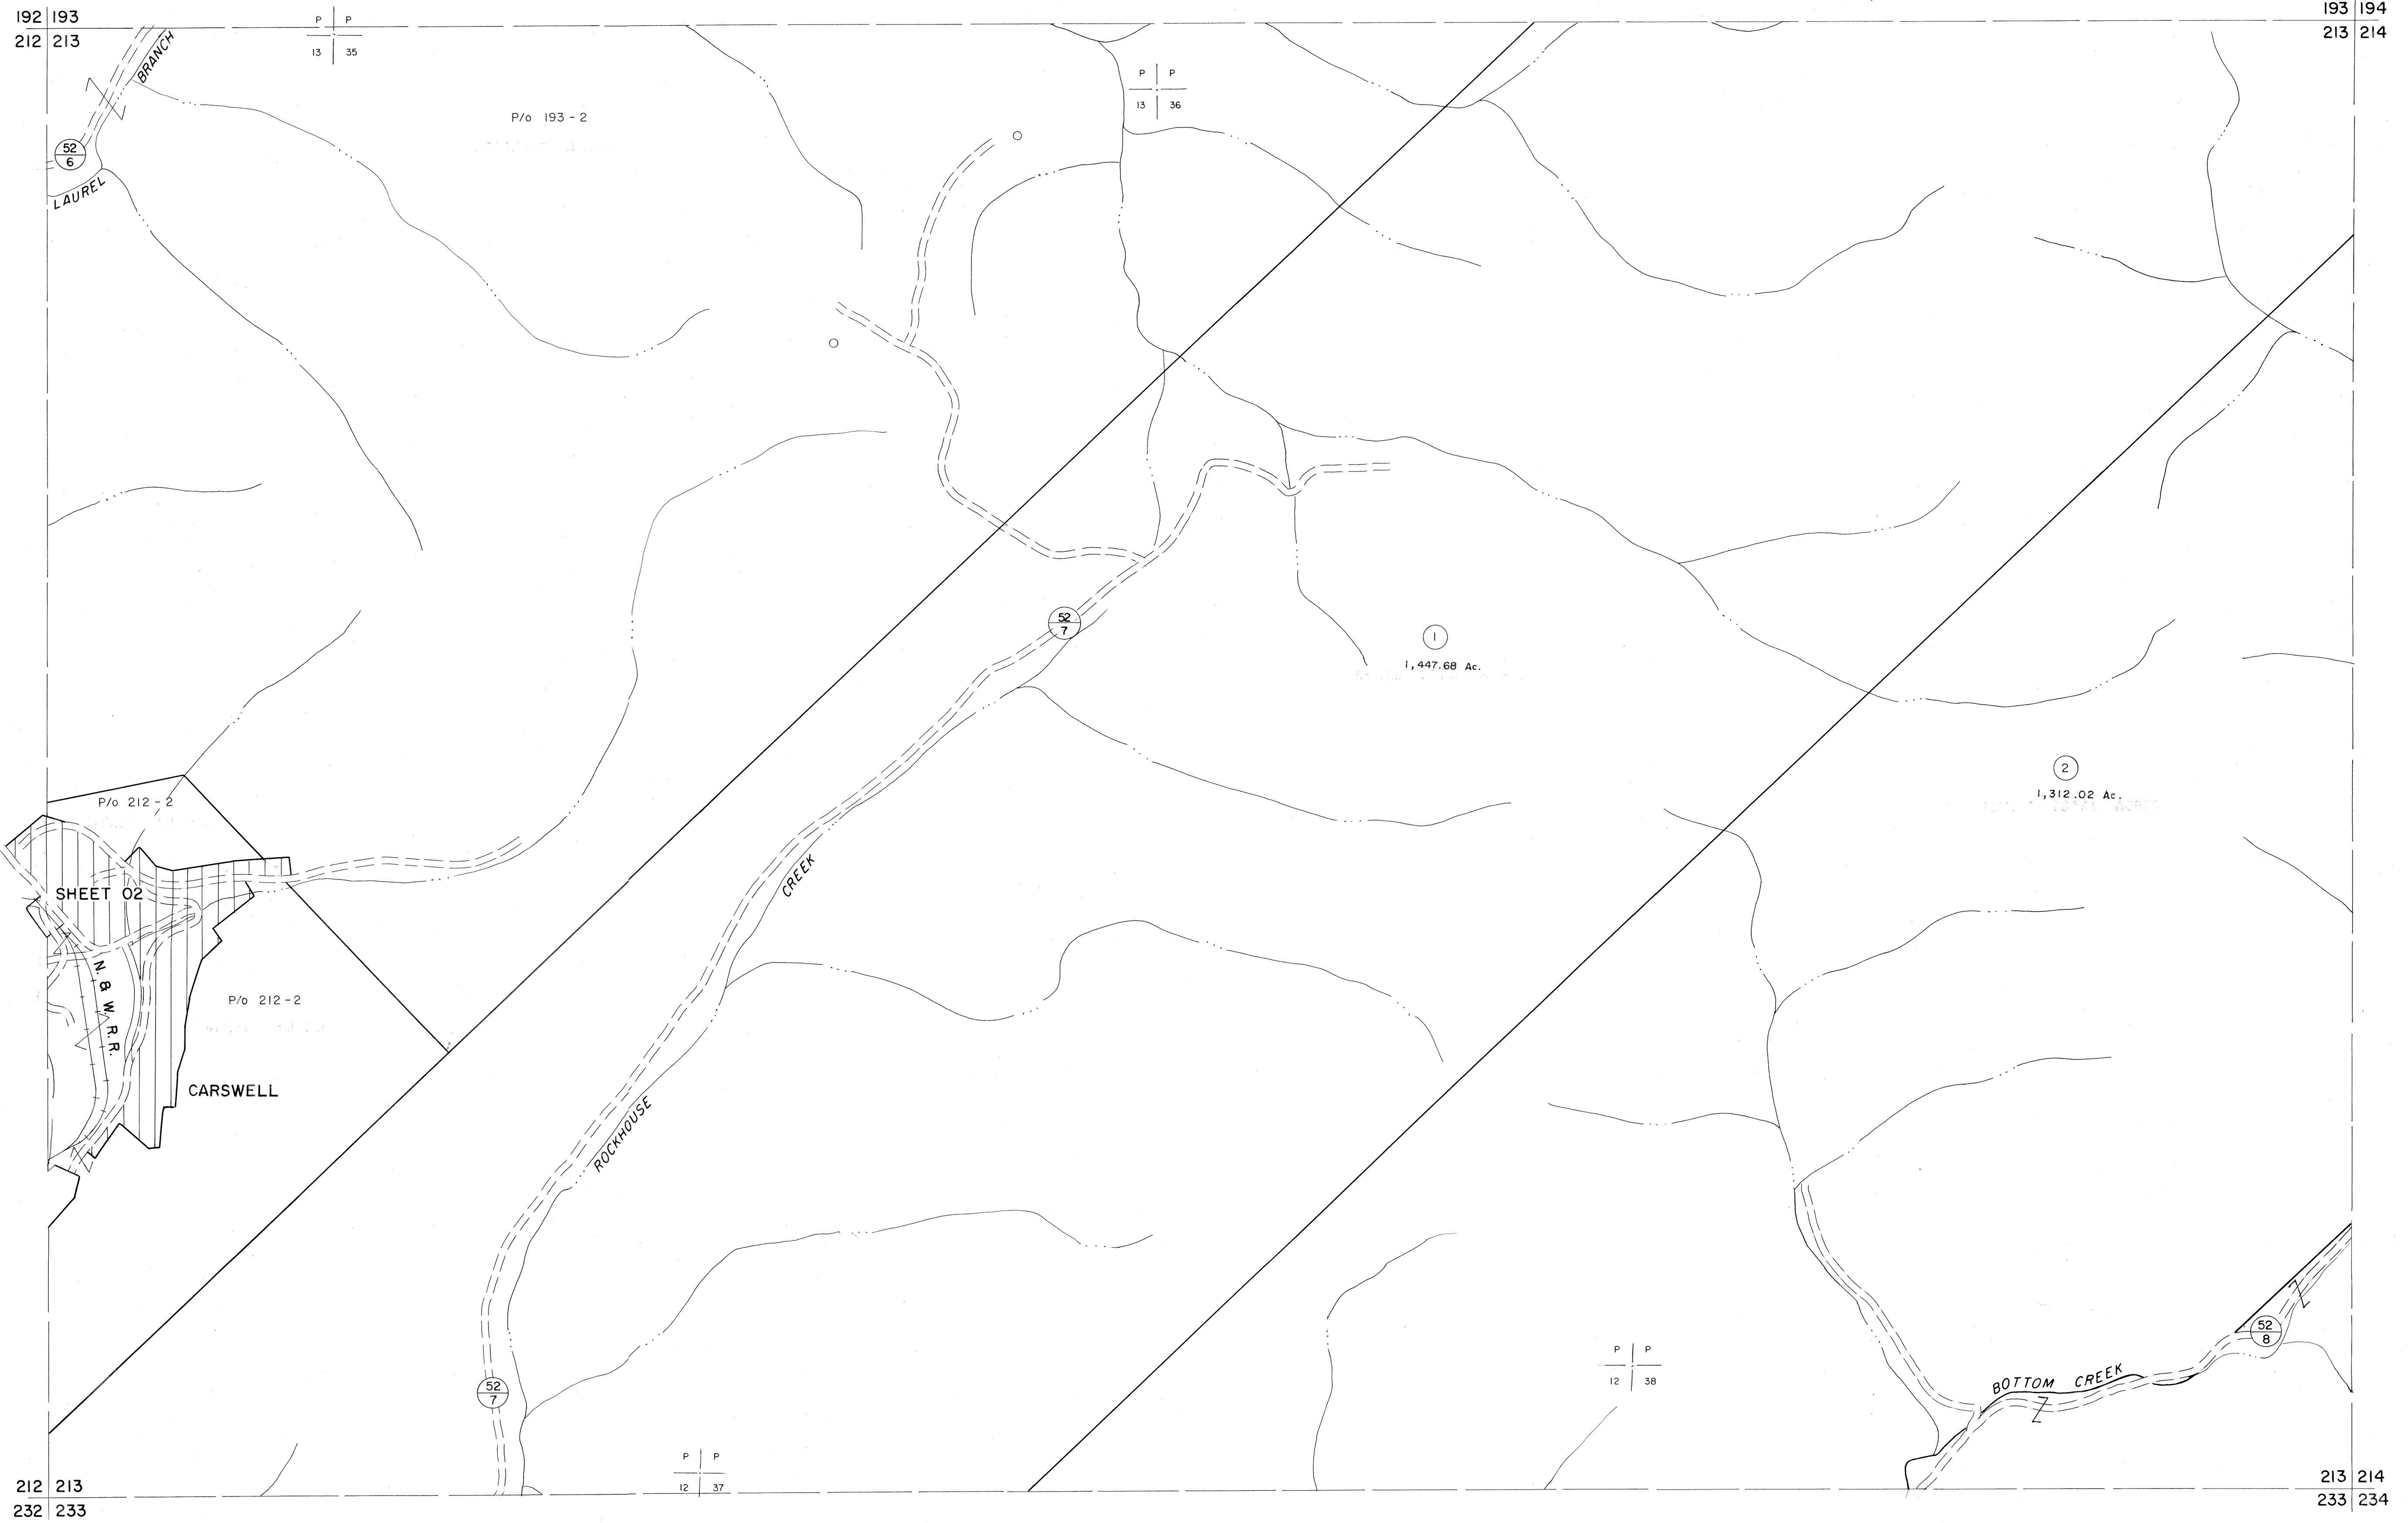

212 213  
232 233


213 214  
233 234

For Tax Purposes Only

Prepared by  
MICHAEL BAKER, JR., INC.  
Consulting Engineers  
Rochester, Pennsylvania

Legend	
Property line	—
Edge of pavement or roadway	- - - -
Corporation line	— · — · —
District line	- - - -
County line	— · — · —
Original lot line	— · — · —
Deed lot number	(15)
Parcel or index number	(52)
Improvement	o
Railroad	— + — + —

Revisions			
1	4-15-64	9	17
2	Revised 7-1-65 J.E.B.	10	18
3	July 1965	11	19
4	O.G.I.S. 12-1-96 J.E.B.	12	20
5		13	21
6		14	22
7		15	23
8		16	24

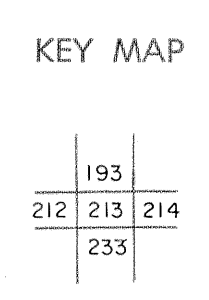

**MCDOWELL COUNTY**  
STATE OF WEST VIRGINIA  
Office of Assessor

DISTRICT  
**BROWNS CREEK**

**SHEET NO: 213**

Date, Aerial Photography: April, 1961 Date, Map: July, 1962  
Photo No: Scale: 1" = 400'