


237238

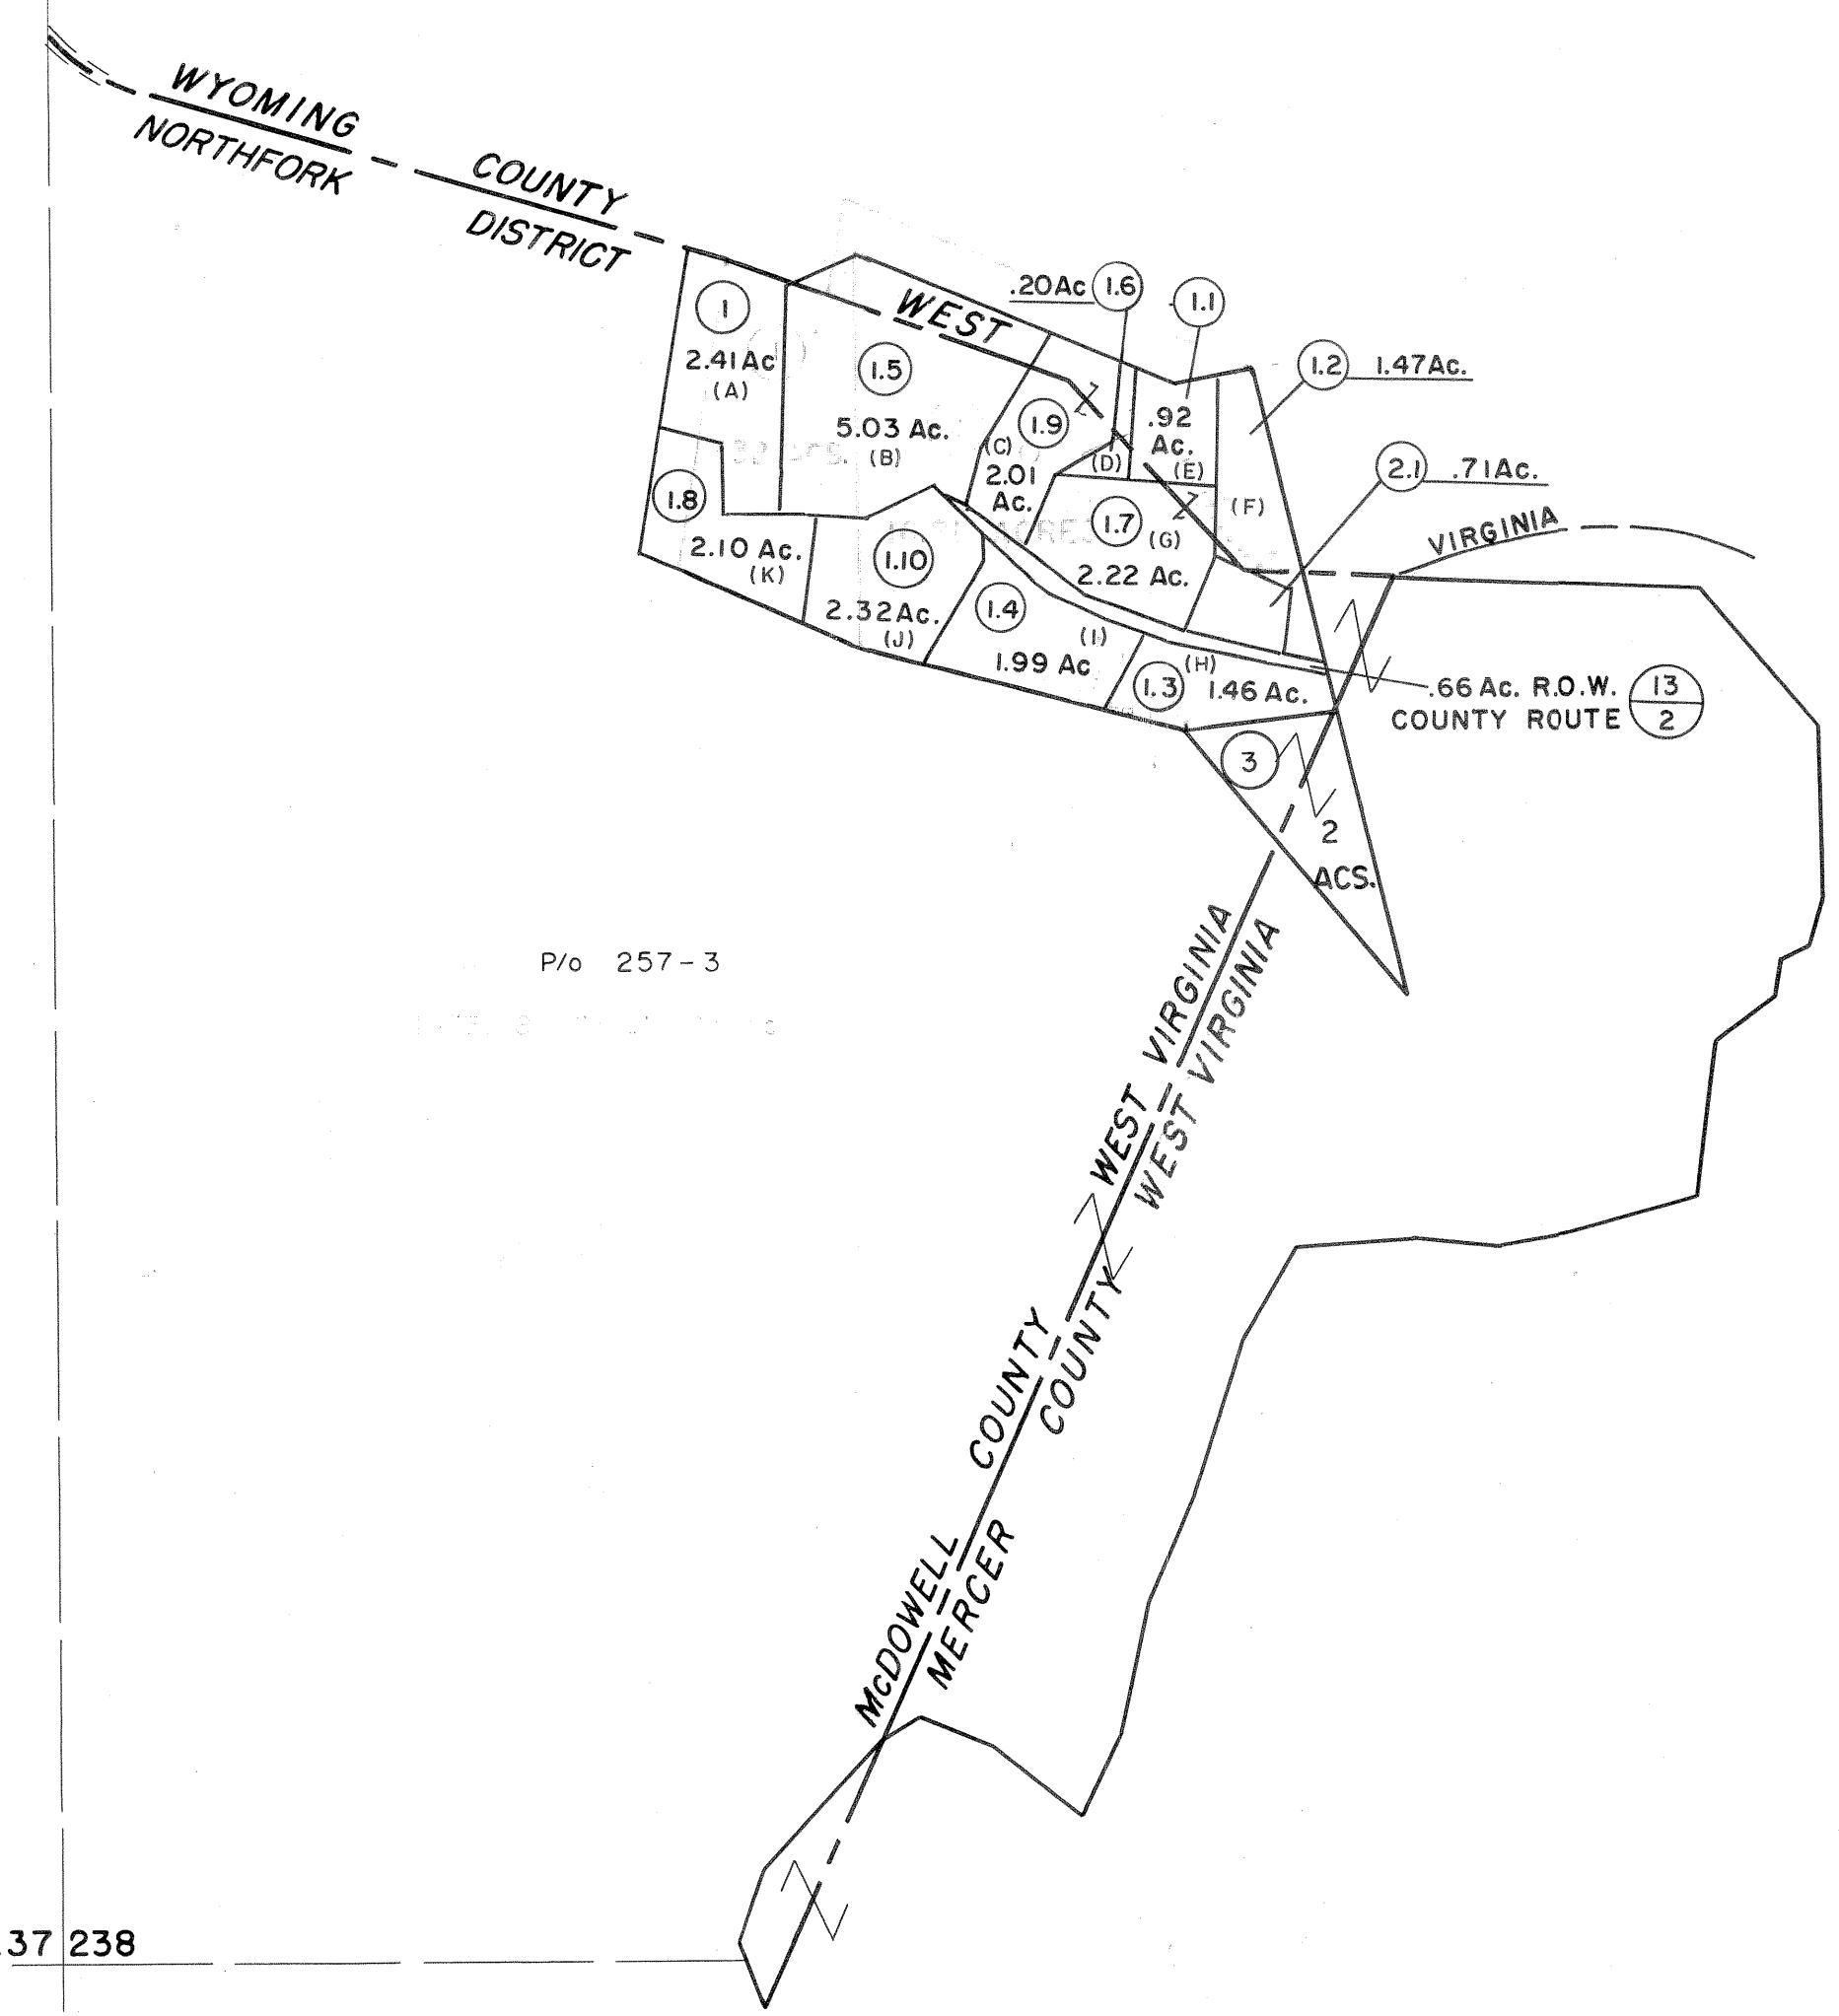

P/O 257-3

237 238

For Tax Purposes Only

Prepared by
MICHAEL BAKER, JR., INC.
Consulting Engineers
Rochester, Pennsylvania


Legend

Property line	---	Original lot line	---
Edge of pavement or roadway	---	Dead lot number	(15)
Corporation line	---	Parcel or index number	(2)
District line	---	Improvement	o
County line	---	Railroad	+

Revisions

1	4-15-64	9	17
2	12-9-74	10	18
3	Revised to 7-1-83	11	19
4	July, 1985	12	20
5	8/27/06	13	21
6		14	22
7		15	23
8		16	24

KEY MAP

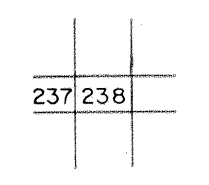

MCDOWELL COUNTY
STATE OF WEST VIRGINIA
Office of Assessor

DISTRICT
NORTHFORK

SHEET NO: 238

Date, Aerial Photography: April, 1961 Date, Map: July, 1962
Photo No: Scale: 1" = 400'