

222 223
242 243

223 224
243 244

P P
11 6


P P
11 7

P P
11 8

P/O 323-1

242 243
262 263

243 244
263 264

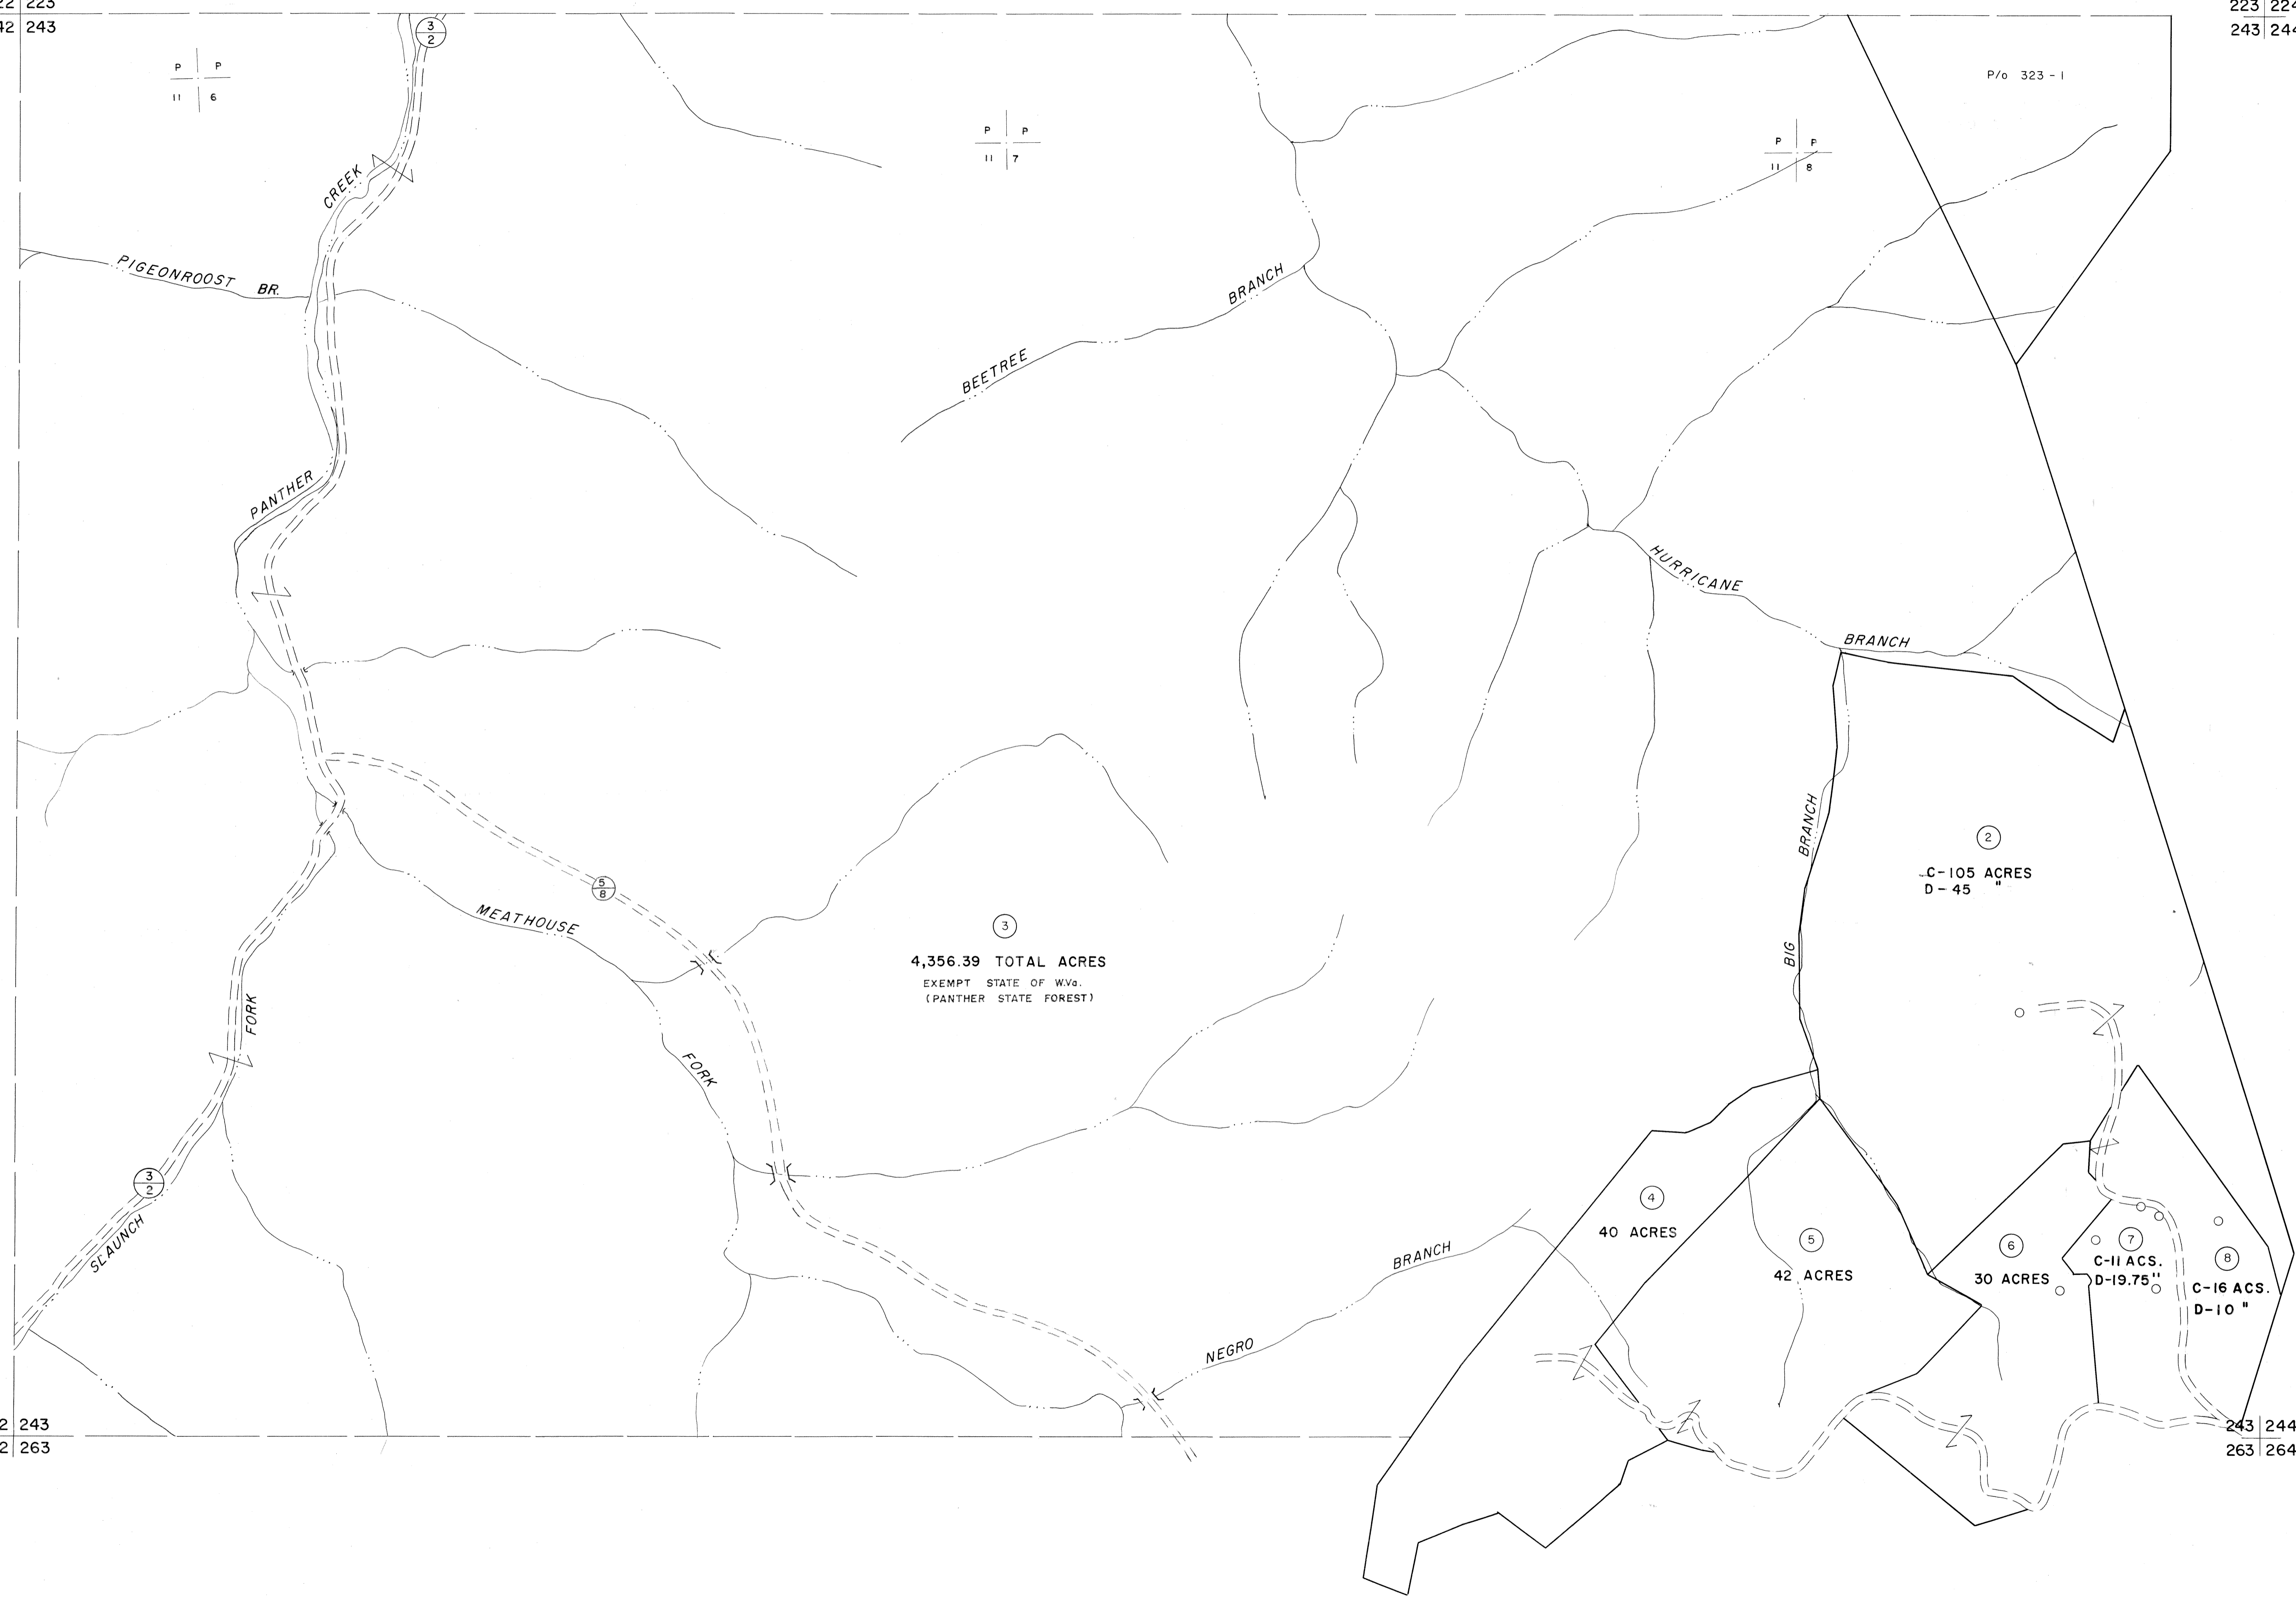


For Tax Purposes Only

Prepared by
MICHAEL BAKER, JR., INC.
Consulting Engineers
Rochester, Pennsylvania

Legend	
Property line	Original lot line
Edge of pavement or roadway	Deed lot number
Corporation line	Parcel or index number
District line	Improvement
County line	Railroad

Revisions			
1	4-15-64	9	17
2	Revised 6-7-1963 J.E.B.	10	18
3	O.G.I.S 5-15-95 J.E.B	11	19
4	ESI 12/4/02 REK	12	20
5		13	21
6		14	22
7		15	23
8		16	24

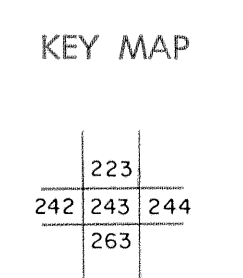

McDOWELL COUNTY
STATE OF WEST VIRGINIA
Office of Assessor

DISTRICT
SANDY RIVER

SHEET NO: 243

Date, Aerial Photography: April, 1961 Date, Map: July, 1962
Photo No: Scale: 1" = 400'