


246 247  
266 267

247 248  
267 268

266 267  
286 287

267 268  
287 288

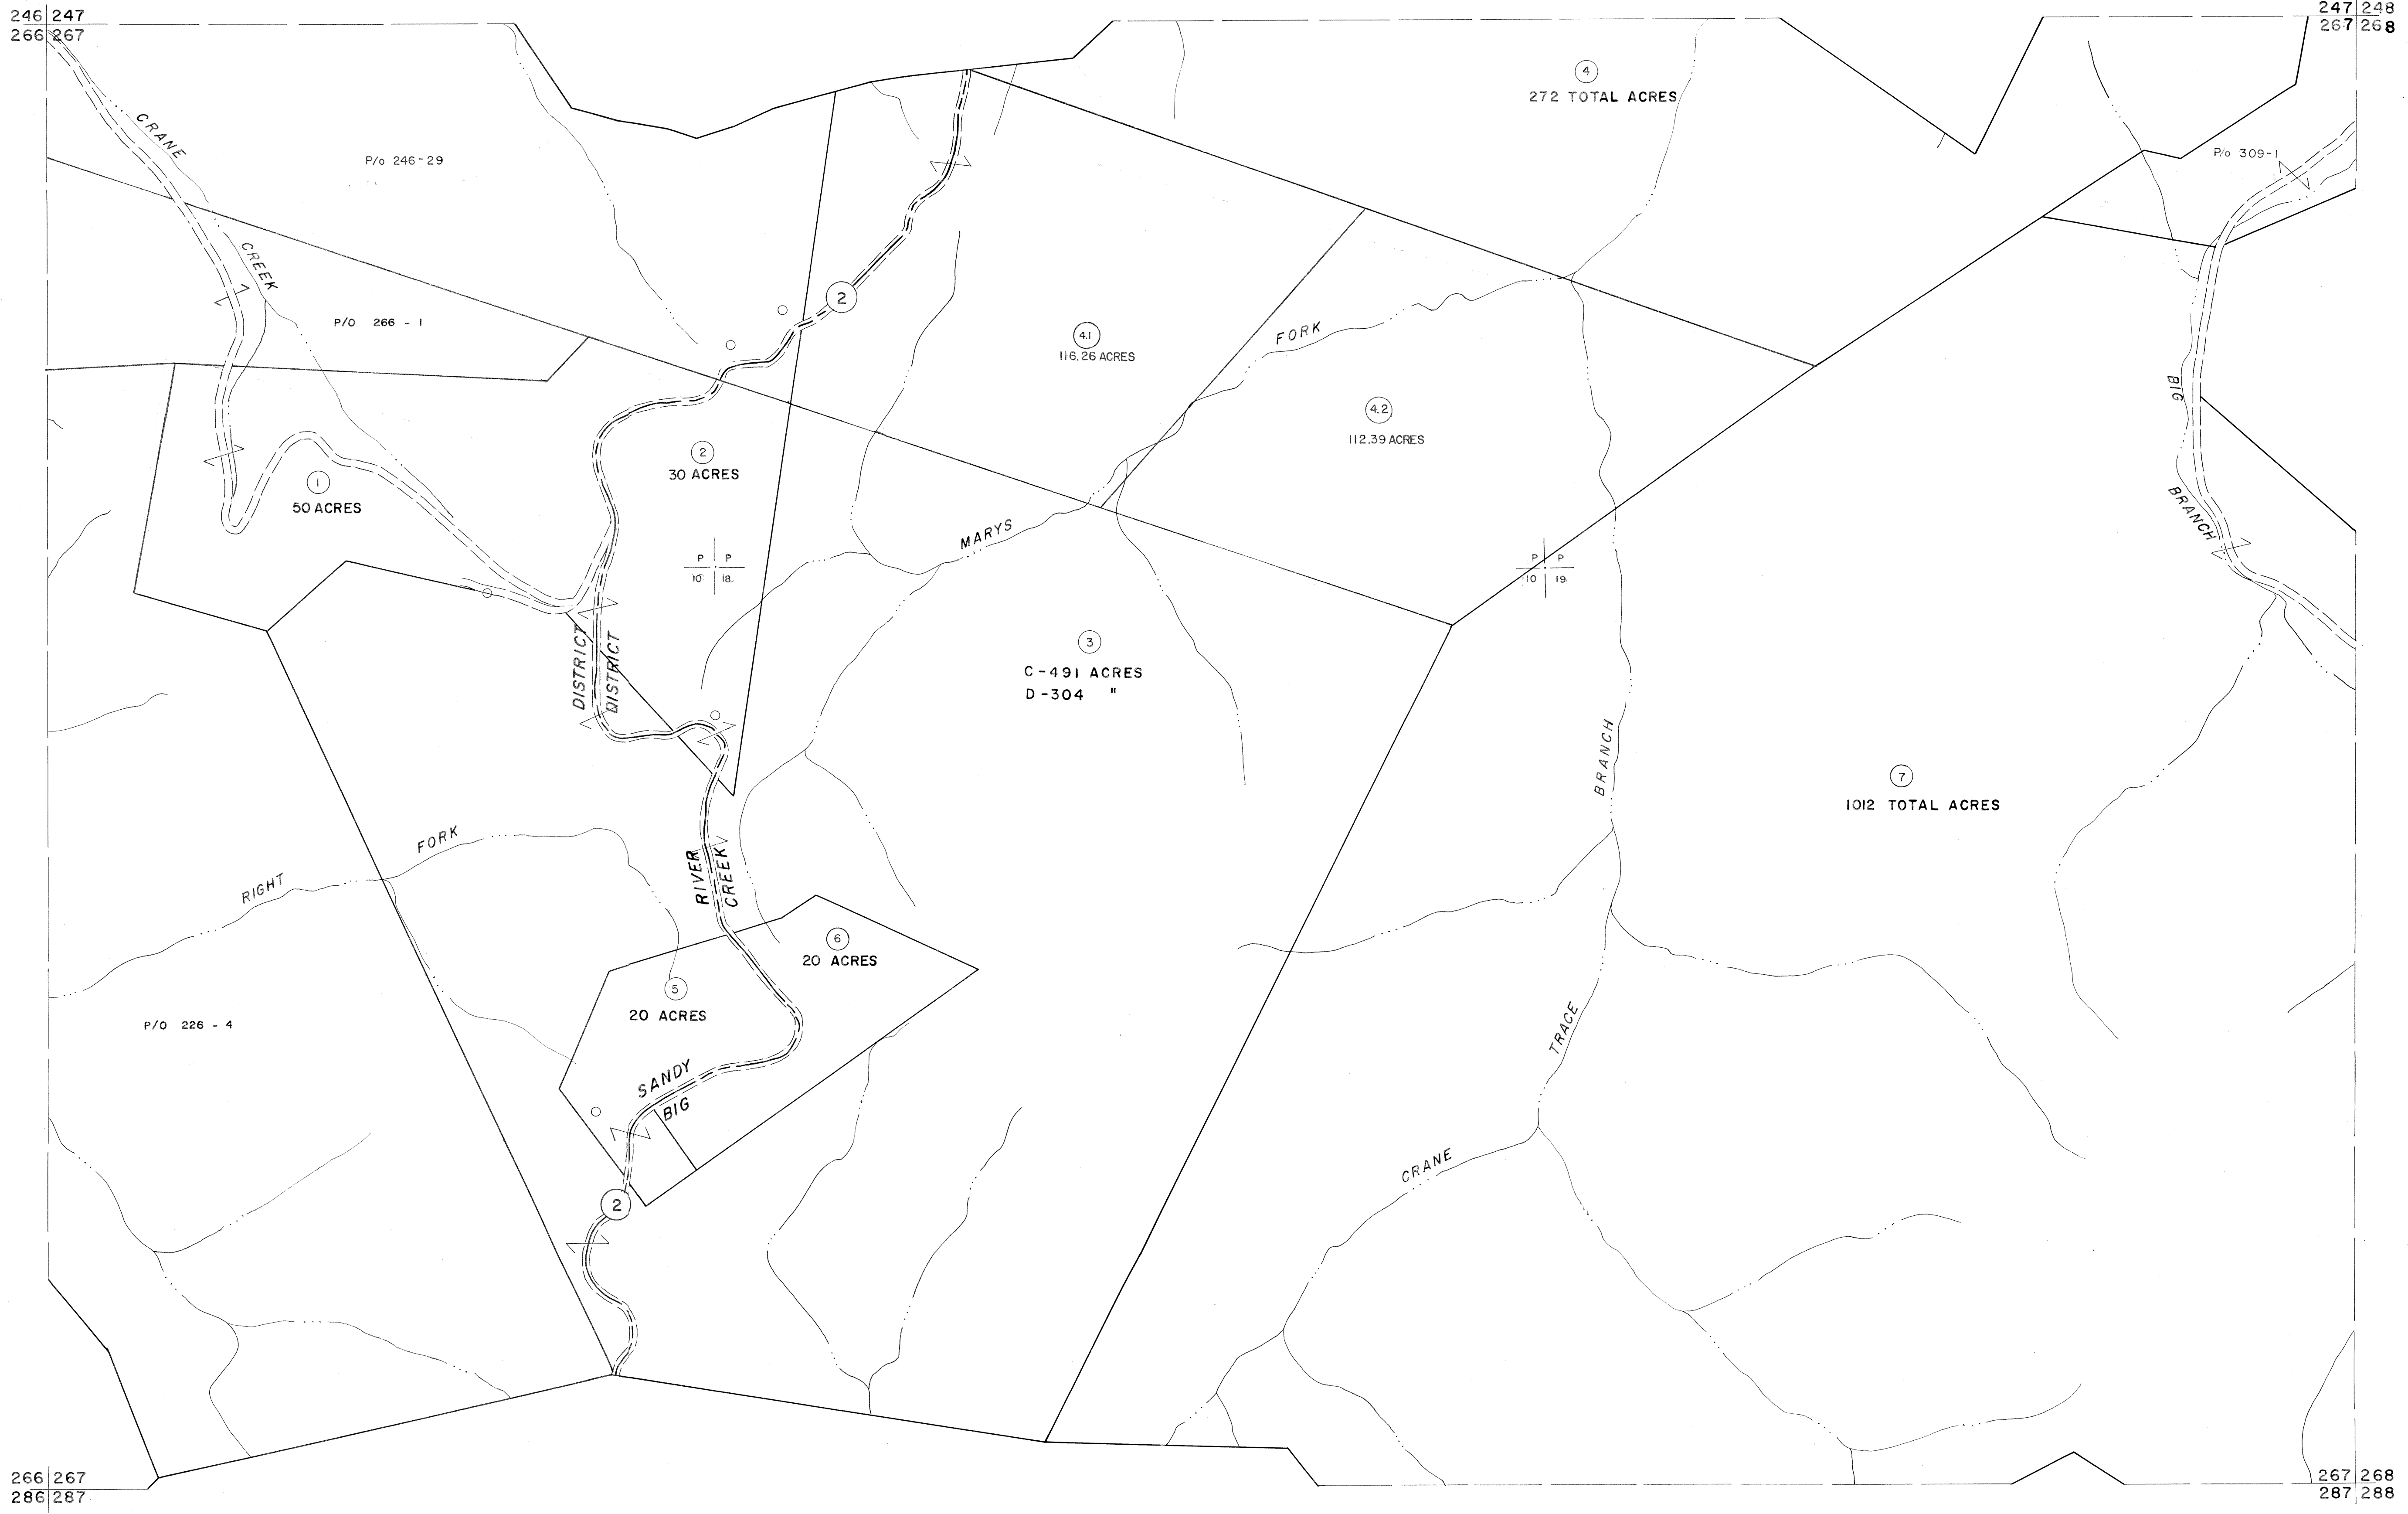

For Tax Purposes Only

Prepared by  
MICHAEL BAKER, JR., INC.  
Consulting Engineers  
Rochester, Pennsylvania


Legend

Property line	———	Original lot line	-----
Edge of pavement or roadway	———	Deed lot number	(15)
Corporation line	-----	Parcel or index number	(99)
District line	-----	Improvement	O
County line	-----	Railroad	+

Revisions

1	4-15-64	9	17
2	Revised to 7-1-83	10	18
3	July, 1985	11	19
4	Revised to 7-1-88	12	20
5	O.G.I.S 5-15-95 J.E.B	13	21
6	O.G.I.S 12-1-96 J.E.B	14	22
7	ESI 4/27/01 REK	15	23
8		16	24

KEY MAP

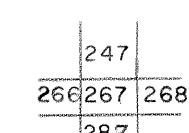

McDOWELL COUNTY  
STATE OF WEST VIRGINIA  
Office of Assessor

DISTRICT SANDY RIVER  
BIG CREEK

SHEET NO: 267

Date, Aerial Photography: April, 1961 Date, Map: July, 1962  
Photo No: Scale: 1" = 400'