


285 286
305 306

286 287
306 307

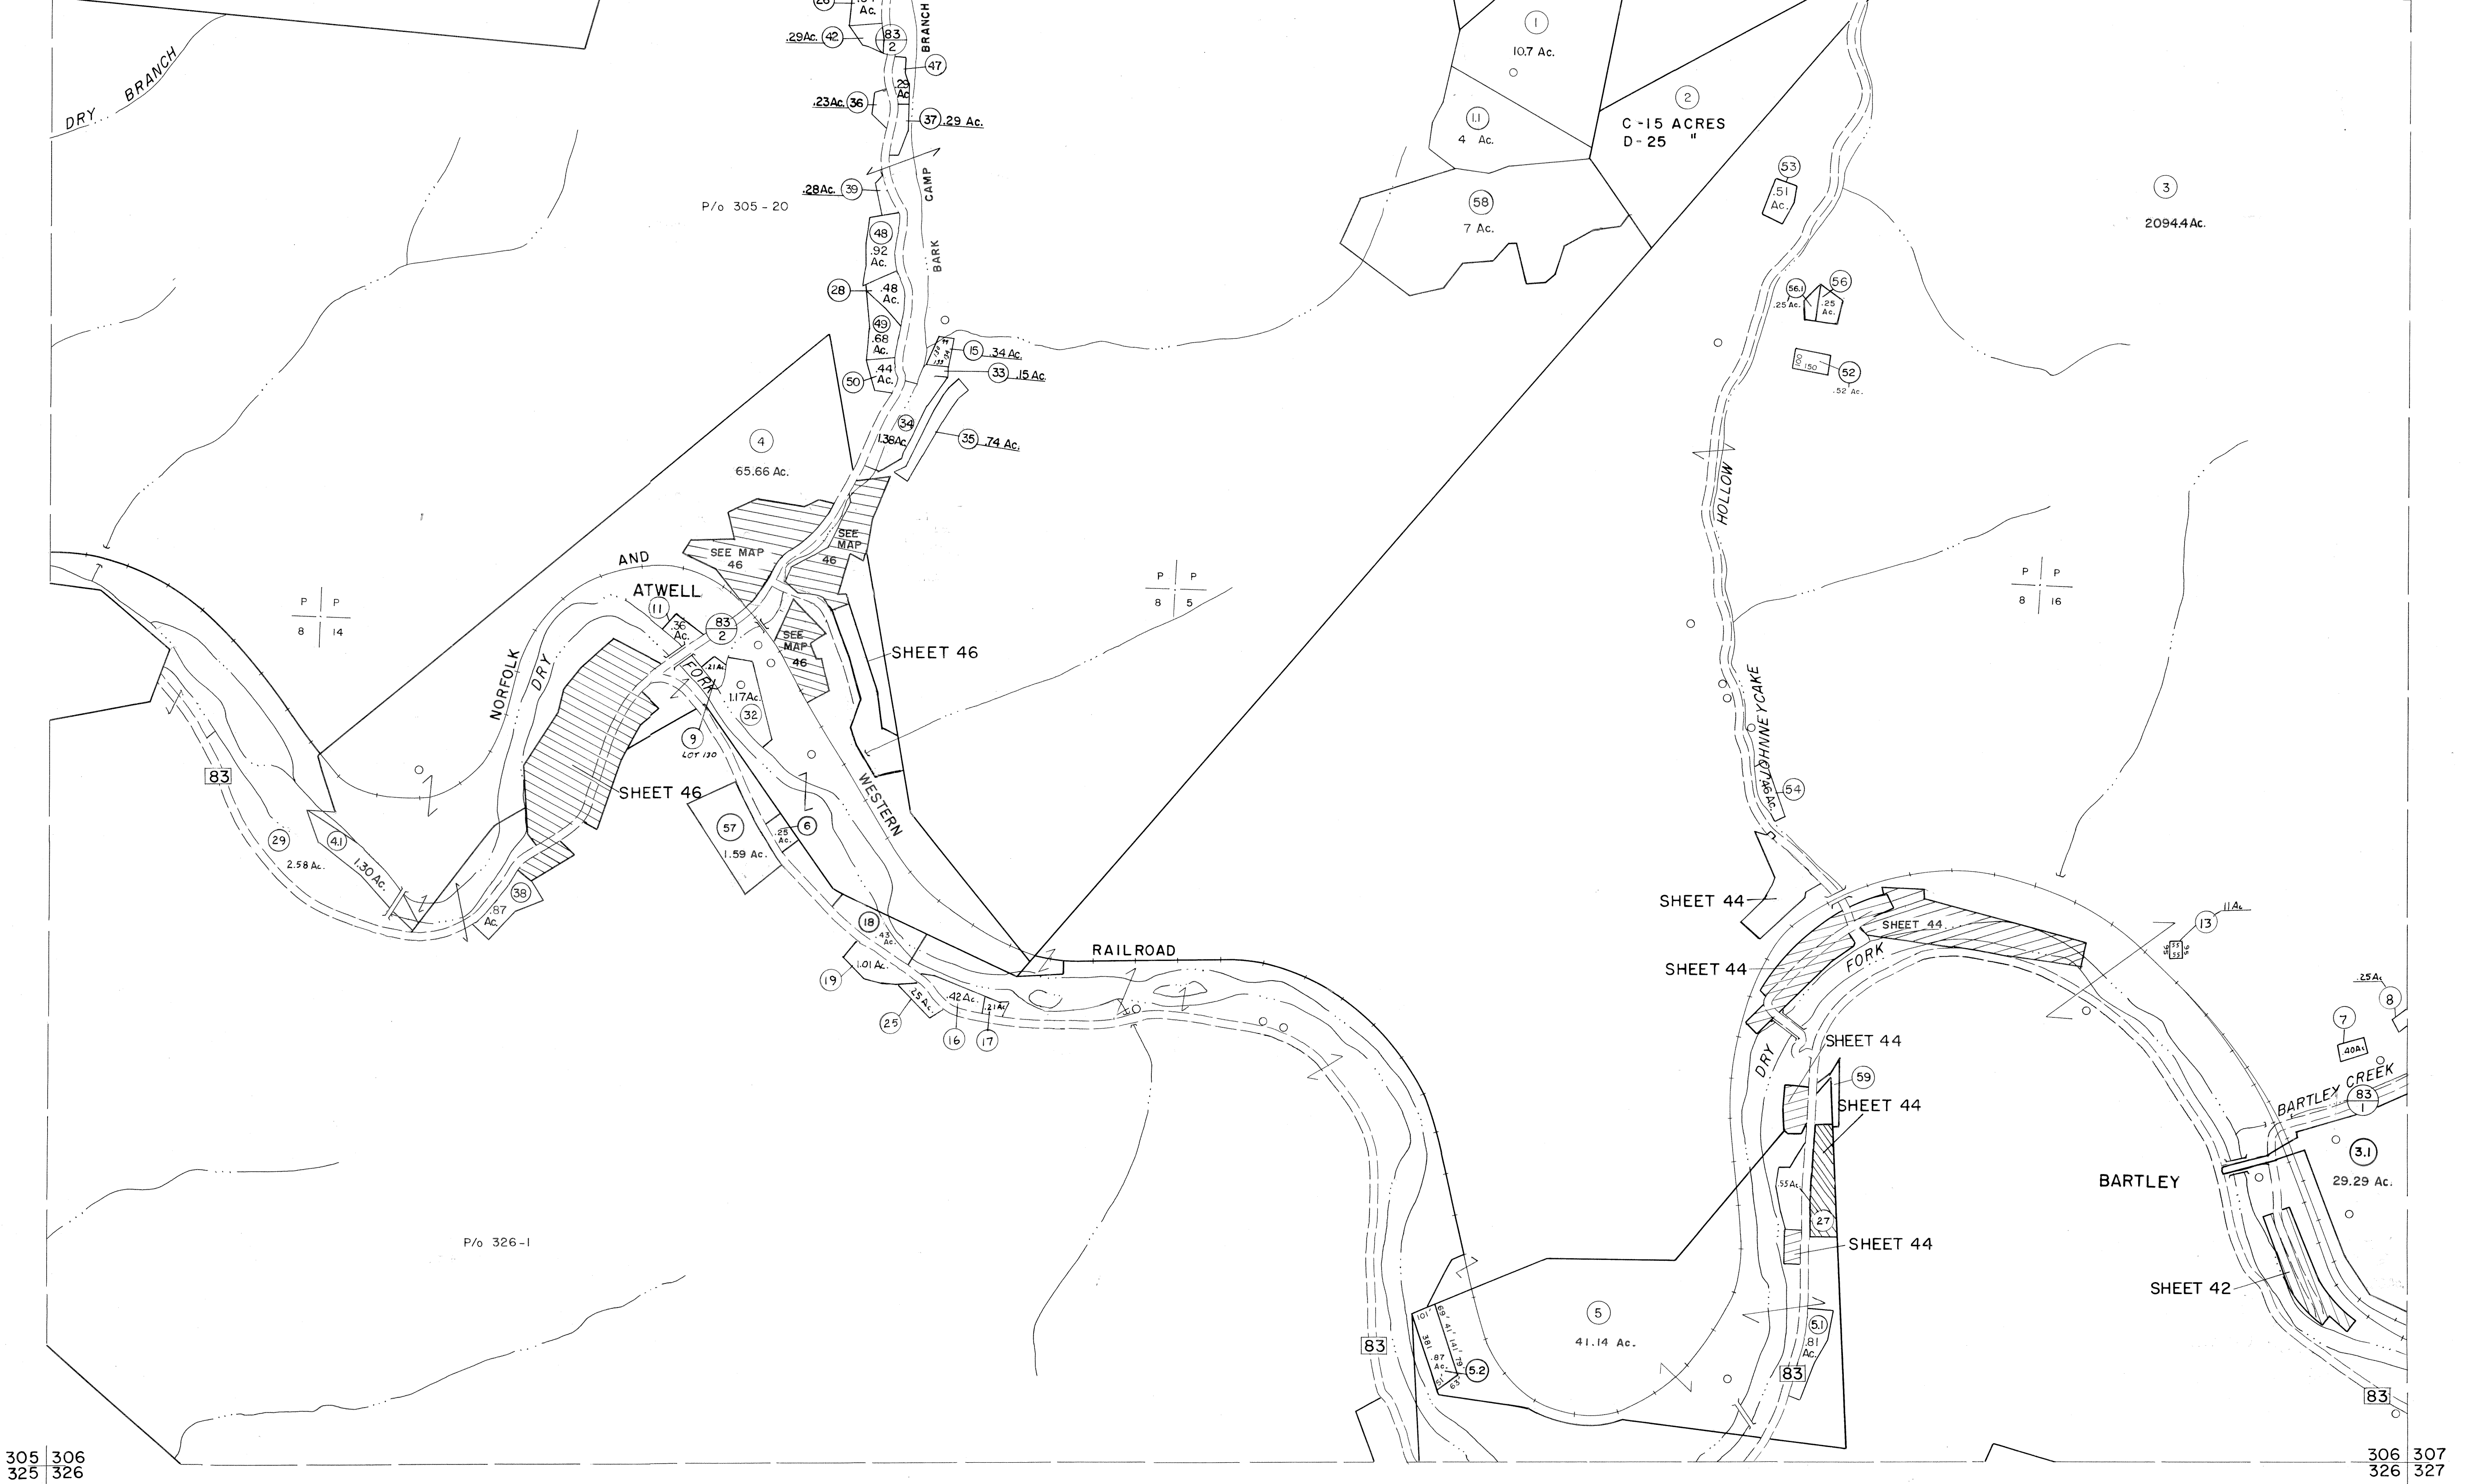

305 306
325 326

306 307
326 327

For Tax Purposes Only

Prepared by
MICHAEL BAKER, JR., INC.
Consulting Engineers
Rochester, Pennsylvania


Legend

Property line	—	Original lot line	—
Edge of pavement or roadway	—	Deed lot number	(15)
Corporation line	—	Parcel or index number	(99)
District line	—	Improvement	○
County line	—	Railroad	—

Revisions

1	4-15-64	9	SLS INC. 1/4/99	DSW	17
2	12-5-74	10	ESI	12/15/02	REK
3	July 1983	11	5/23/04	SBH	19
4	Revised to 7-1-88	12	5-15-05	HES	20
5	Revised to 7-1-89	13			21
6		14			22
7	O.G.I.S 5-15-95	15	J.E.B		23
8	O.G.I.S 12-1-96	16	J.E.B		24

KEY MAP

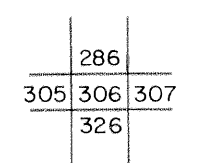

McDOWELL COUNTY
STATE OF WEST VIRGINIA
Office of Assessor

DISTRICT

BIG CREEK

SHEET NO: 306

Date, Aerial Photography: April, 1961
Photo No: _____
Date, Map: July, 1962
Scale: 1" = 400'