


297
317

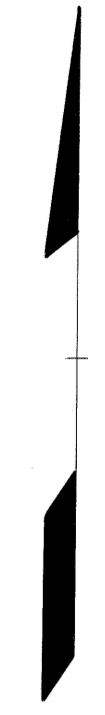


316 317
336

317

For Tax Purposes Only
Prepared by
MICHAEL BAKER, JR., INC.
Consulting Engineers
Rochester, Pennsylvania

| Legend | |
|-----------------------------|-------|
| Property line | ————— |
| Edge of pavement or roadway | ——— |
| Corporation line | ----- |
| District line | ----- |
| County line | ----- |
| Original lot line | ----- |
| Deed lot number | (15) |
| Parcel or index number | (29) |
| Improvement | o |
| Railroad | + |

| Revisions | | | |
|-----------|---------------|----------------|----|
| 1 | 4-15-64 | 9 | 17 |
| 2 | REV TO 7-1-83 | NCS | 18 |
| 3 | July 1985 | | 19 |
| 4 | 6.6.15 | 12-1-96 J.E.B. | 20 |
| 5 | | | 21 |
| 6 | | | 22 |
| 7 | | | 23 |
| 8 | | | 24 |

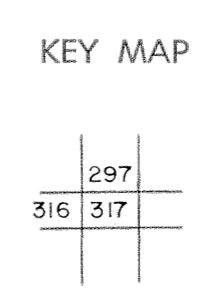

McDOWELL COUNTY
STATE OF WEST VIRGINIA
Office of Assessor

DISTRICT ELKHORN
SHEET NO: 317
Date, Aerial Photography: April, 1961 Date, Map: July, 1962
Photo No: Scale: 1"=400'