


302
322

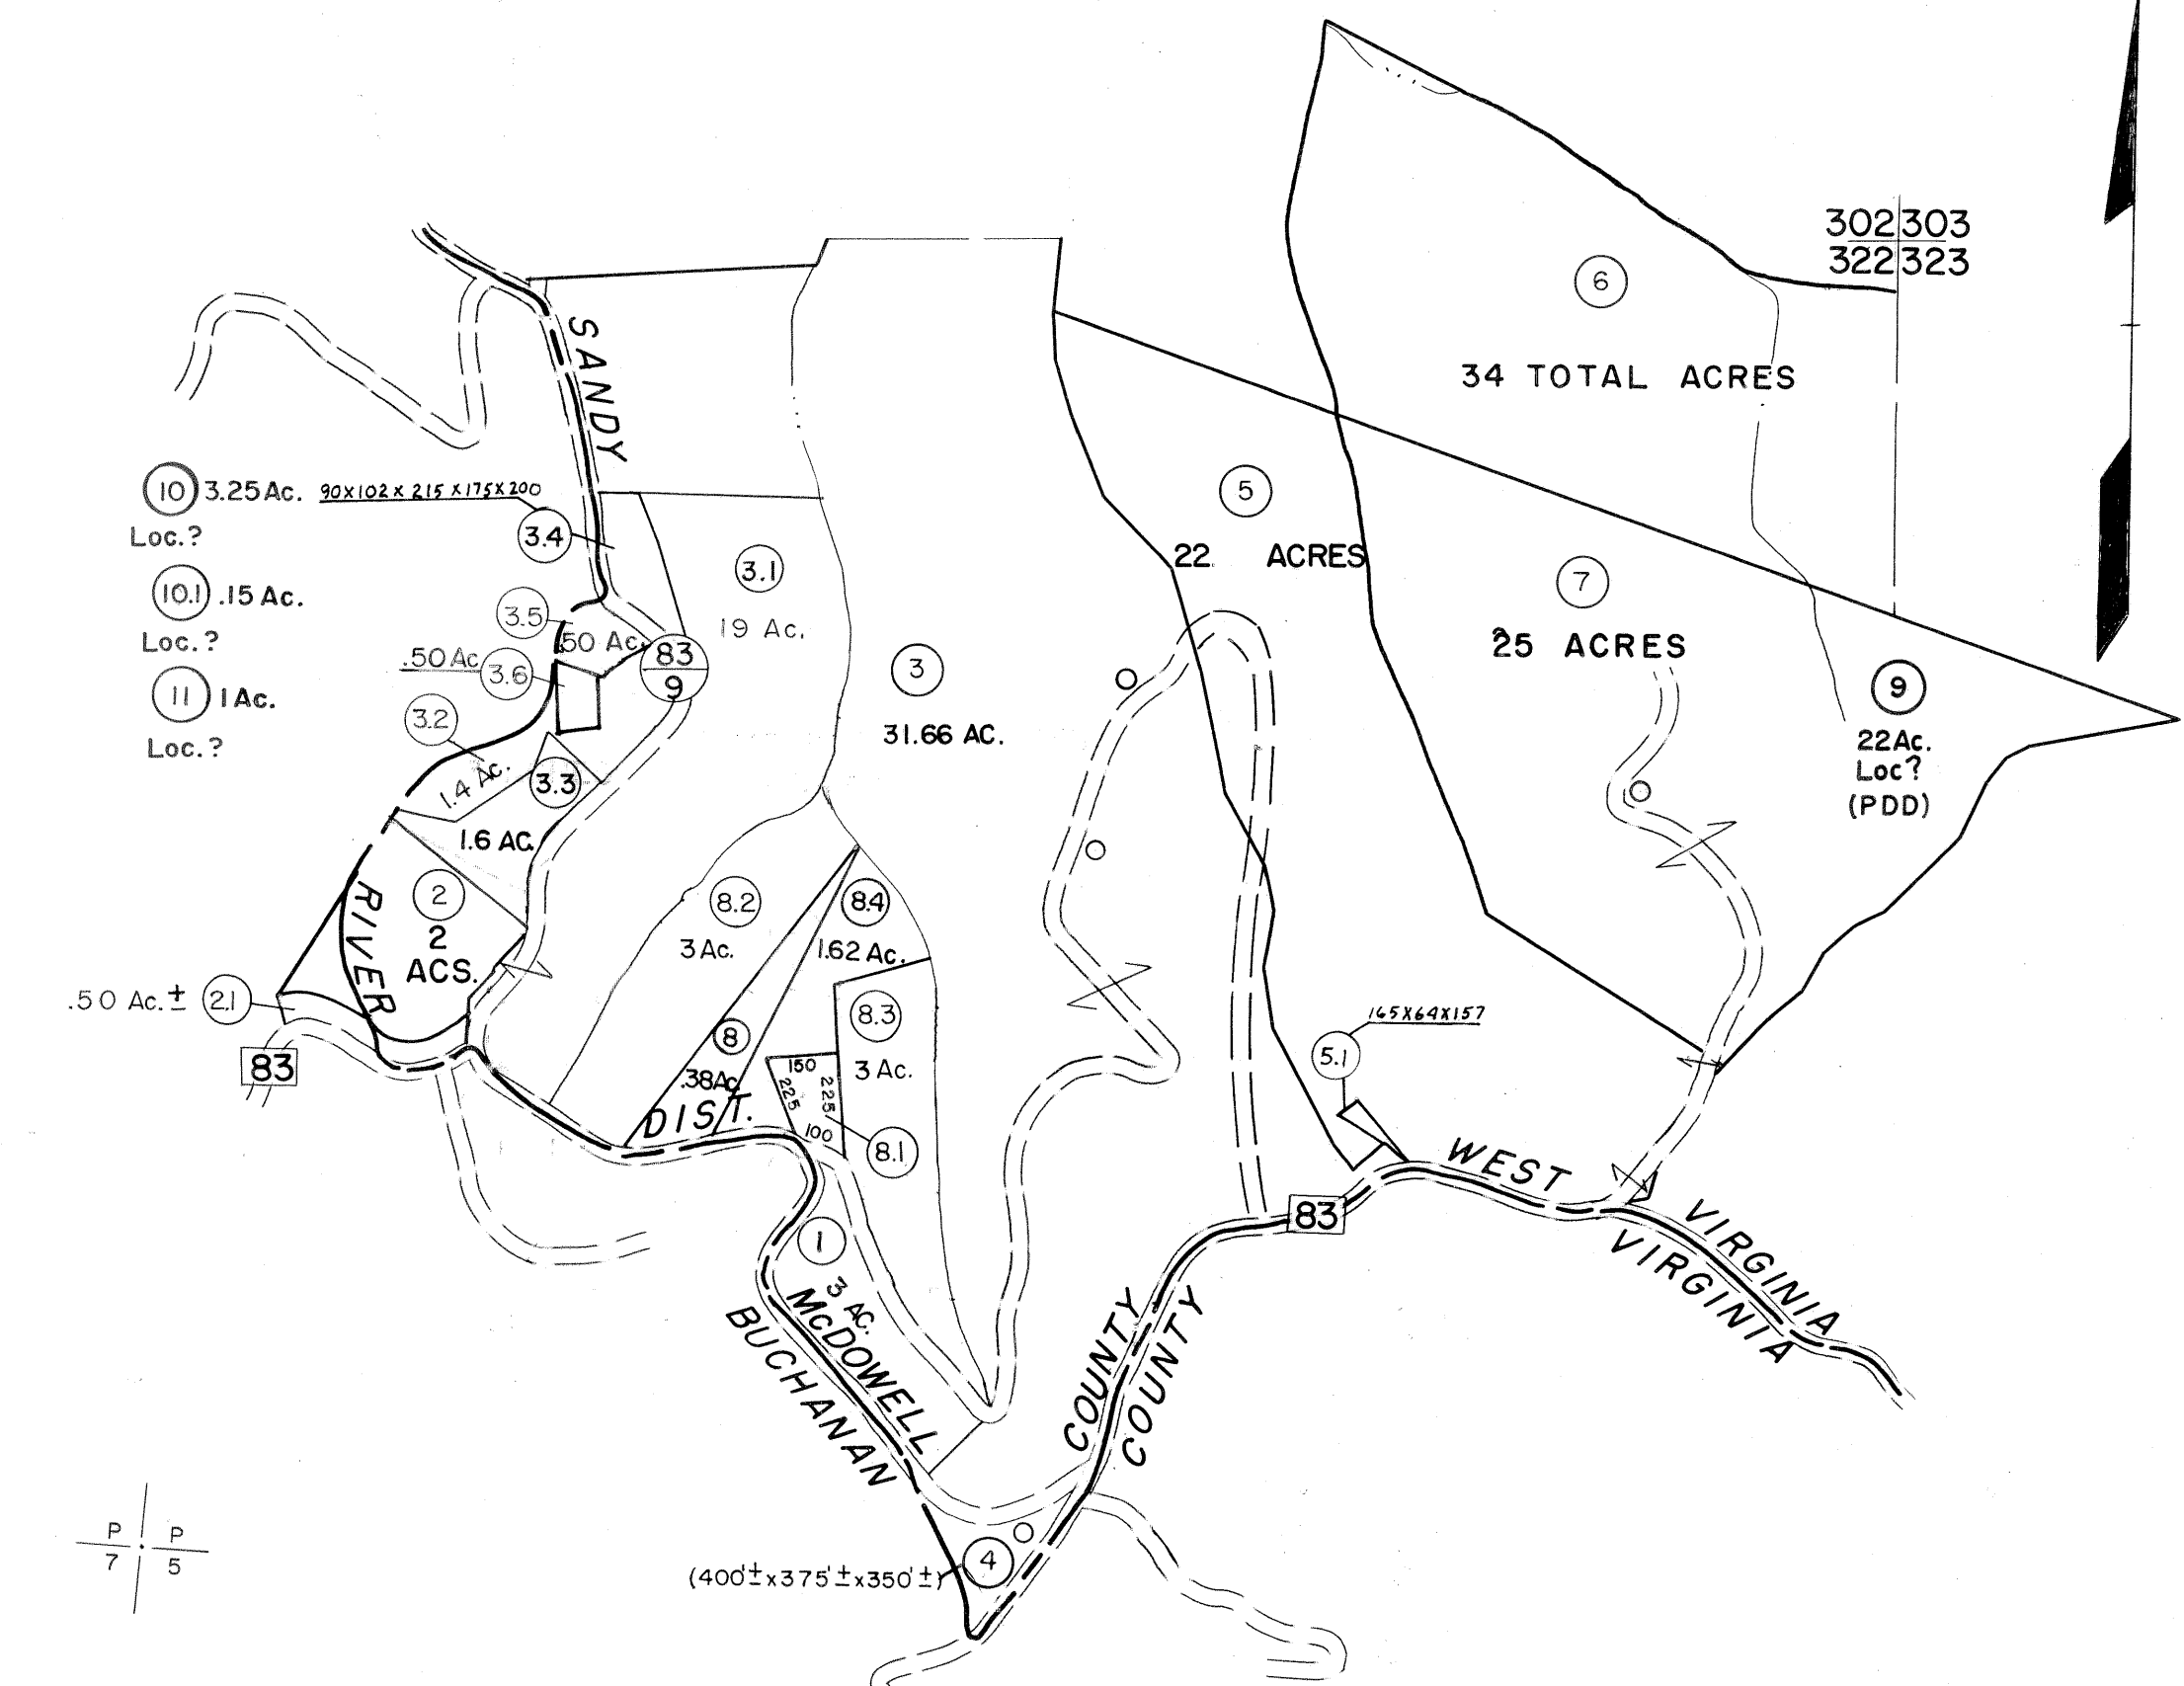

322

322
323
343

For Tax Purposes Only

Prepared by
MICHAEL BAKER, JR., INC.
Consulting Engineers
Rochester, Pennsylvania


Legend

Property line	—————	Original lot line	-----
Edge of pavement or roadway	———	Deed lot number	(15)
Corporation line	-----	Parcel or index number	(99)
District line	-----	Improvement	O
County line	-----	Railroad	+

Revisions

No.	Date	Description	By
1	4-15-64		S&H
2	12-5-72	DAC	
3	Revised to 7-1-89	CLP	
4	7-1-84	L.E.S.	
5	1-1-85	YBL	
6	Revised to 7-1-89	CLP	
7	Revised to 7-1-89	CLP	
8	5-15-05	HAS	

KEY MAP

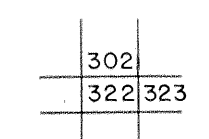

McDOWELL COUNTY
STATE OF WEST VIRGINIA
Office of Assessor

DISTRICT
SANDY RIVER

SHEET NO: 322

Date, Aerial Photography: April, 1961 Date, Map: July, 1962
Photo No: Scale: 1" = 400'