


390 391  
410 411


391 392  
411 412

410 411  
430 431

411 412  
431 432

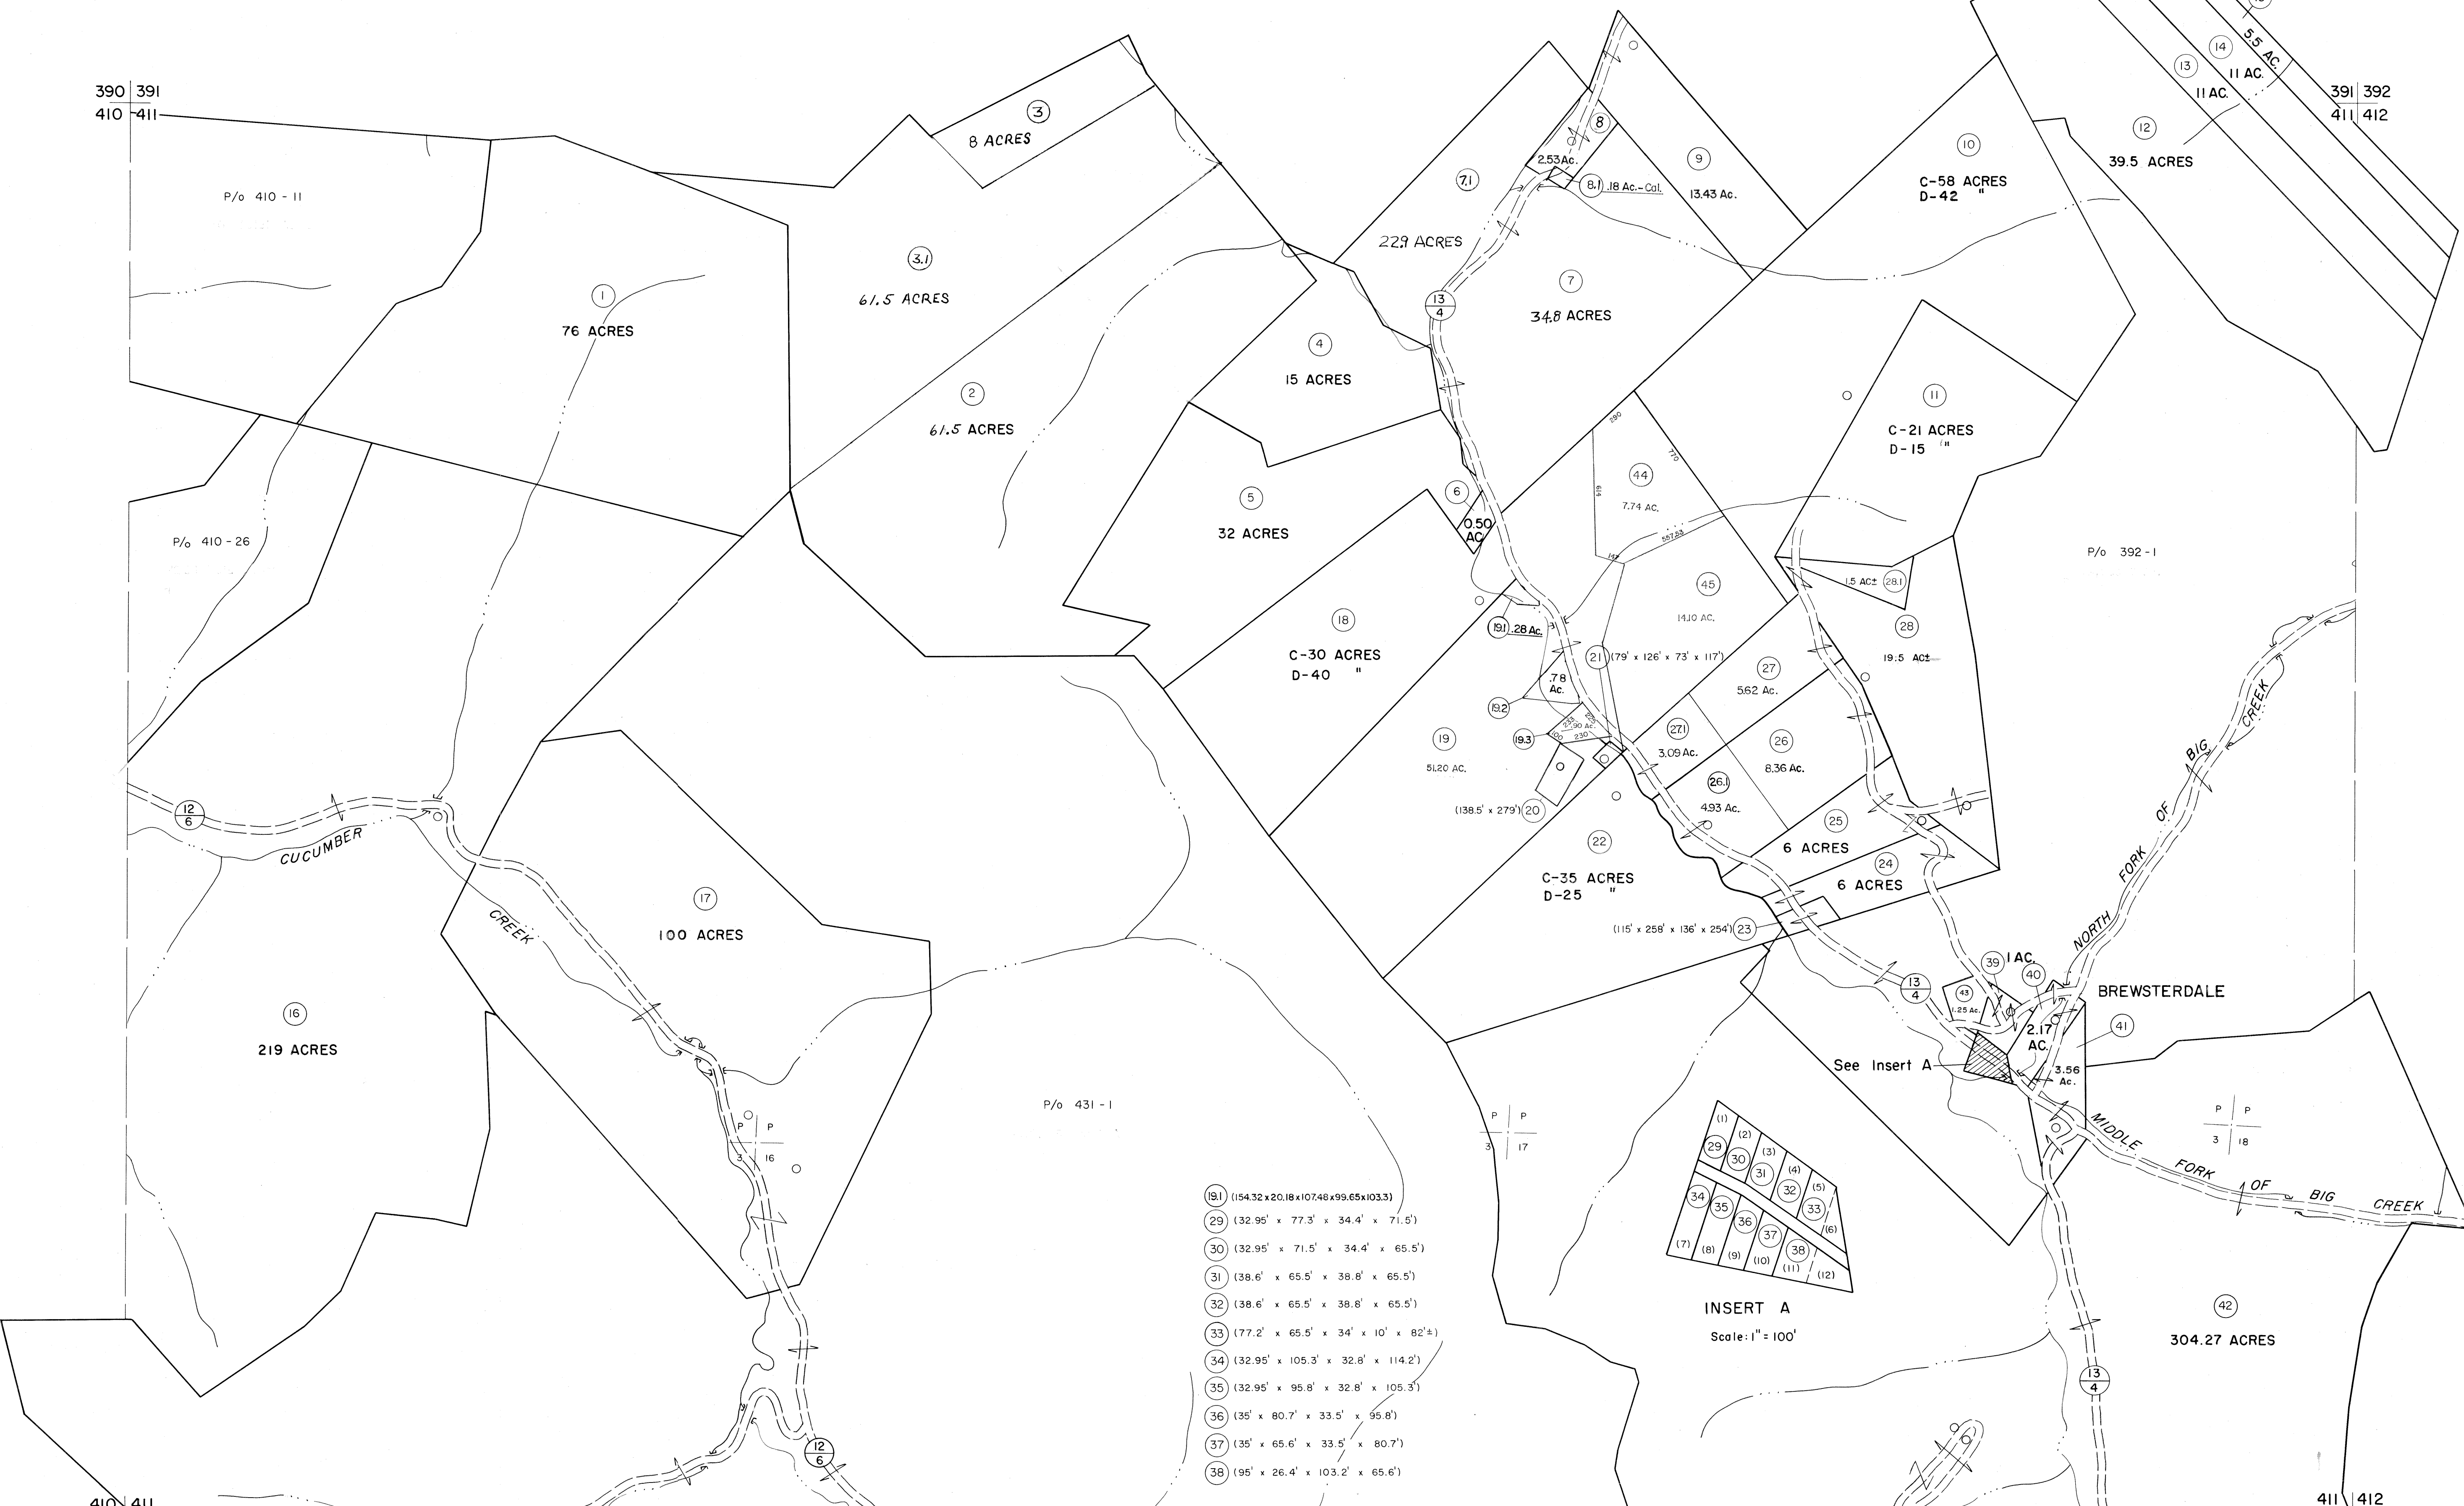

- (19) (154.32 x 20.18 x 107.48 x 99.65 x 103.3)
- (29) (32.95' x 77.3' x 34.4' x 71.5')
- (30) (32.95' x 71.5' x 34.4' x 65.5')
- (31) (38.6' x 65.5' x 38.8' x 65.5')
- (32) (38.6' x 65.5' x 38.8' x 65.5')
- (33) (77.2' x 65.5' x 34' x 10' x 82'±)
- (34) (32.95' x 105.3' x 32.8' x 114.2')
- (35) (32.95' x 95.8' x 32.8' x 105.3')
- (36) (35' x 80.7' x 33.5' x 95.8')
- (37) (35' x 65.6' x 33.5' x 80.7')
- (38) (95' x 26.4' x 103.2' x 65.6')

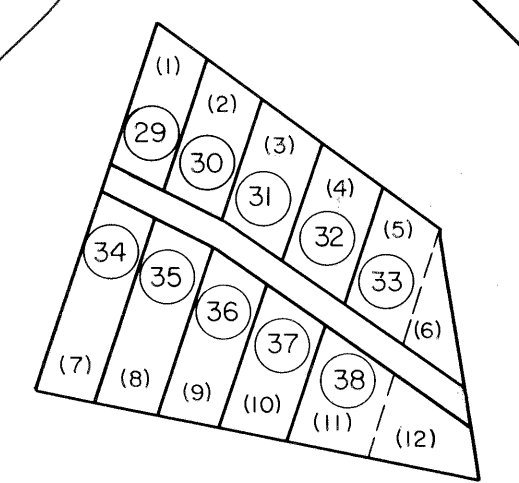


Legend

Property line	—	Original lot line	---
Edge of pavement or roadway	—	Dead lot number	(15)
Corporation line	—	Parcel or index number	(29)
District line	---	Improvement	o
County line	---	Railroad	—

Revisions

No.	Description	Date	By	Checked
1	4-15-64	9	ESI	4/26/01 REK
2	12-12-74	10		
3	11/1/83	11		
4	11/1/83	12		
5	July 1985	13		
6	O.G.I.S 5-15-95	14	J.E.B	
7	O.G.I.S 12-1-96	15	J.E.B	
8	SLS INC. 6/29/98	16	J.W.M	

KEY MAP

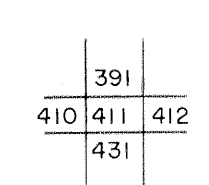

**MCDOWELL COUNTY**  
STATE OF WEST VIRGINIA  
Office of Assessor

DISTRICT  
**BIG CREEK**

SHEET NO: 411

Date, Aerial Photography: April, 1961 Date, Map: July, 1962  
Photo No: Scale: 1" = 400'

For Tax Purposes Only  
Prepared by  
**MICHAEL BAKER, JR., INC.**  
Consulting Engineers  
Rochester, Pennsylvania