


183 | 184  
203 | 204

184 | 185  
204 | 205

203 | 204  
223 | 224

204 | 205  
224 | 225

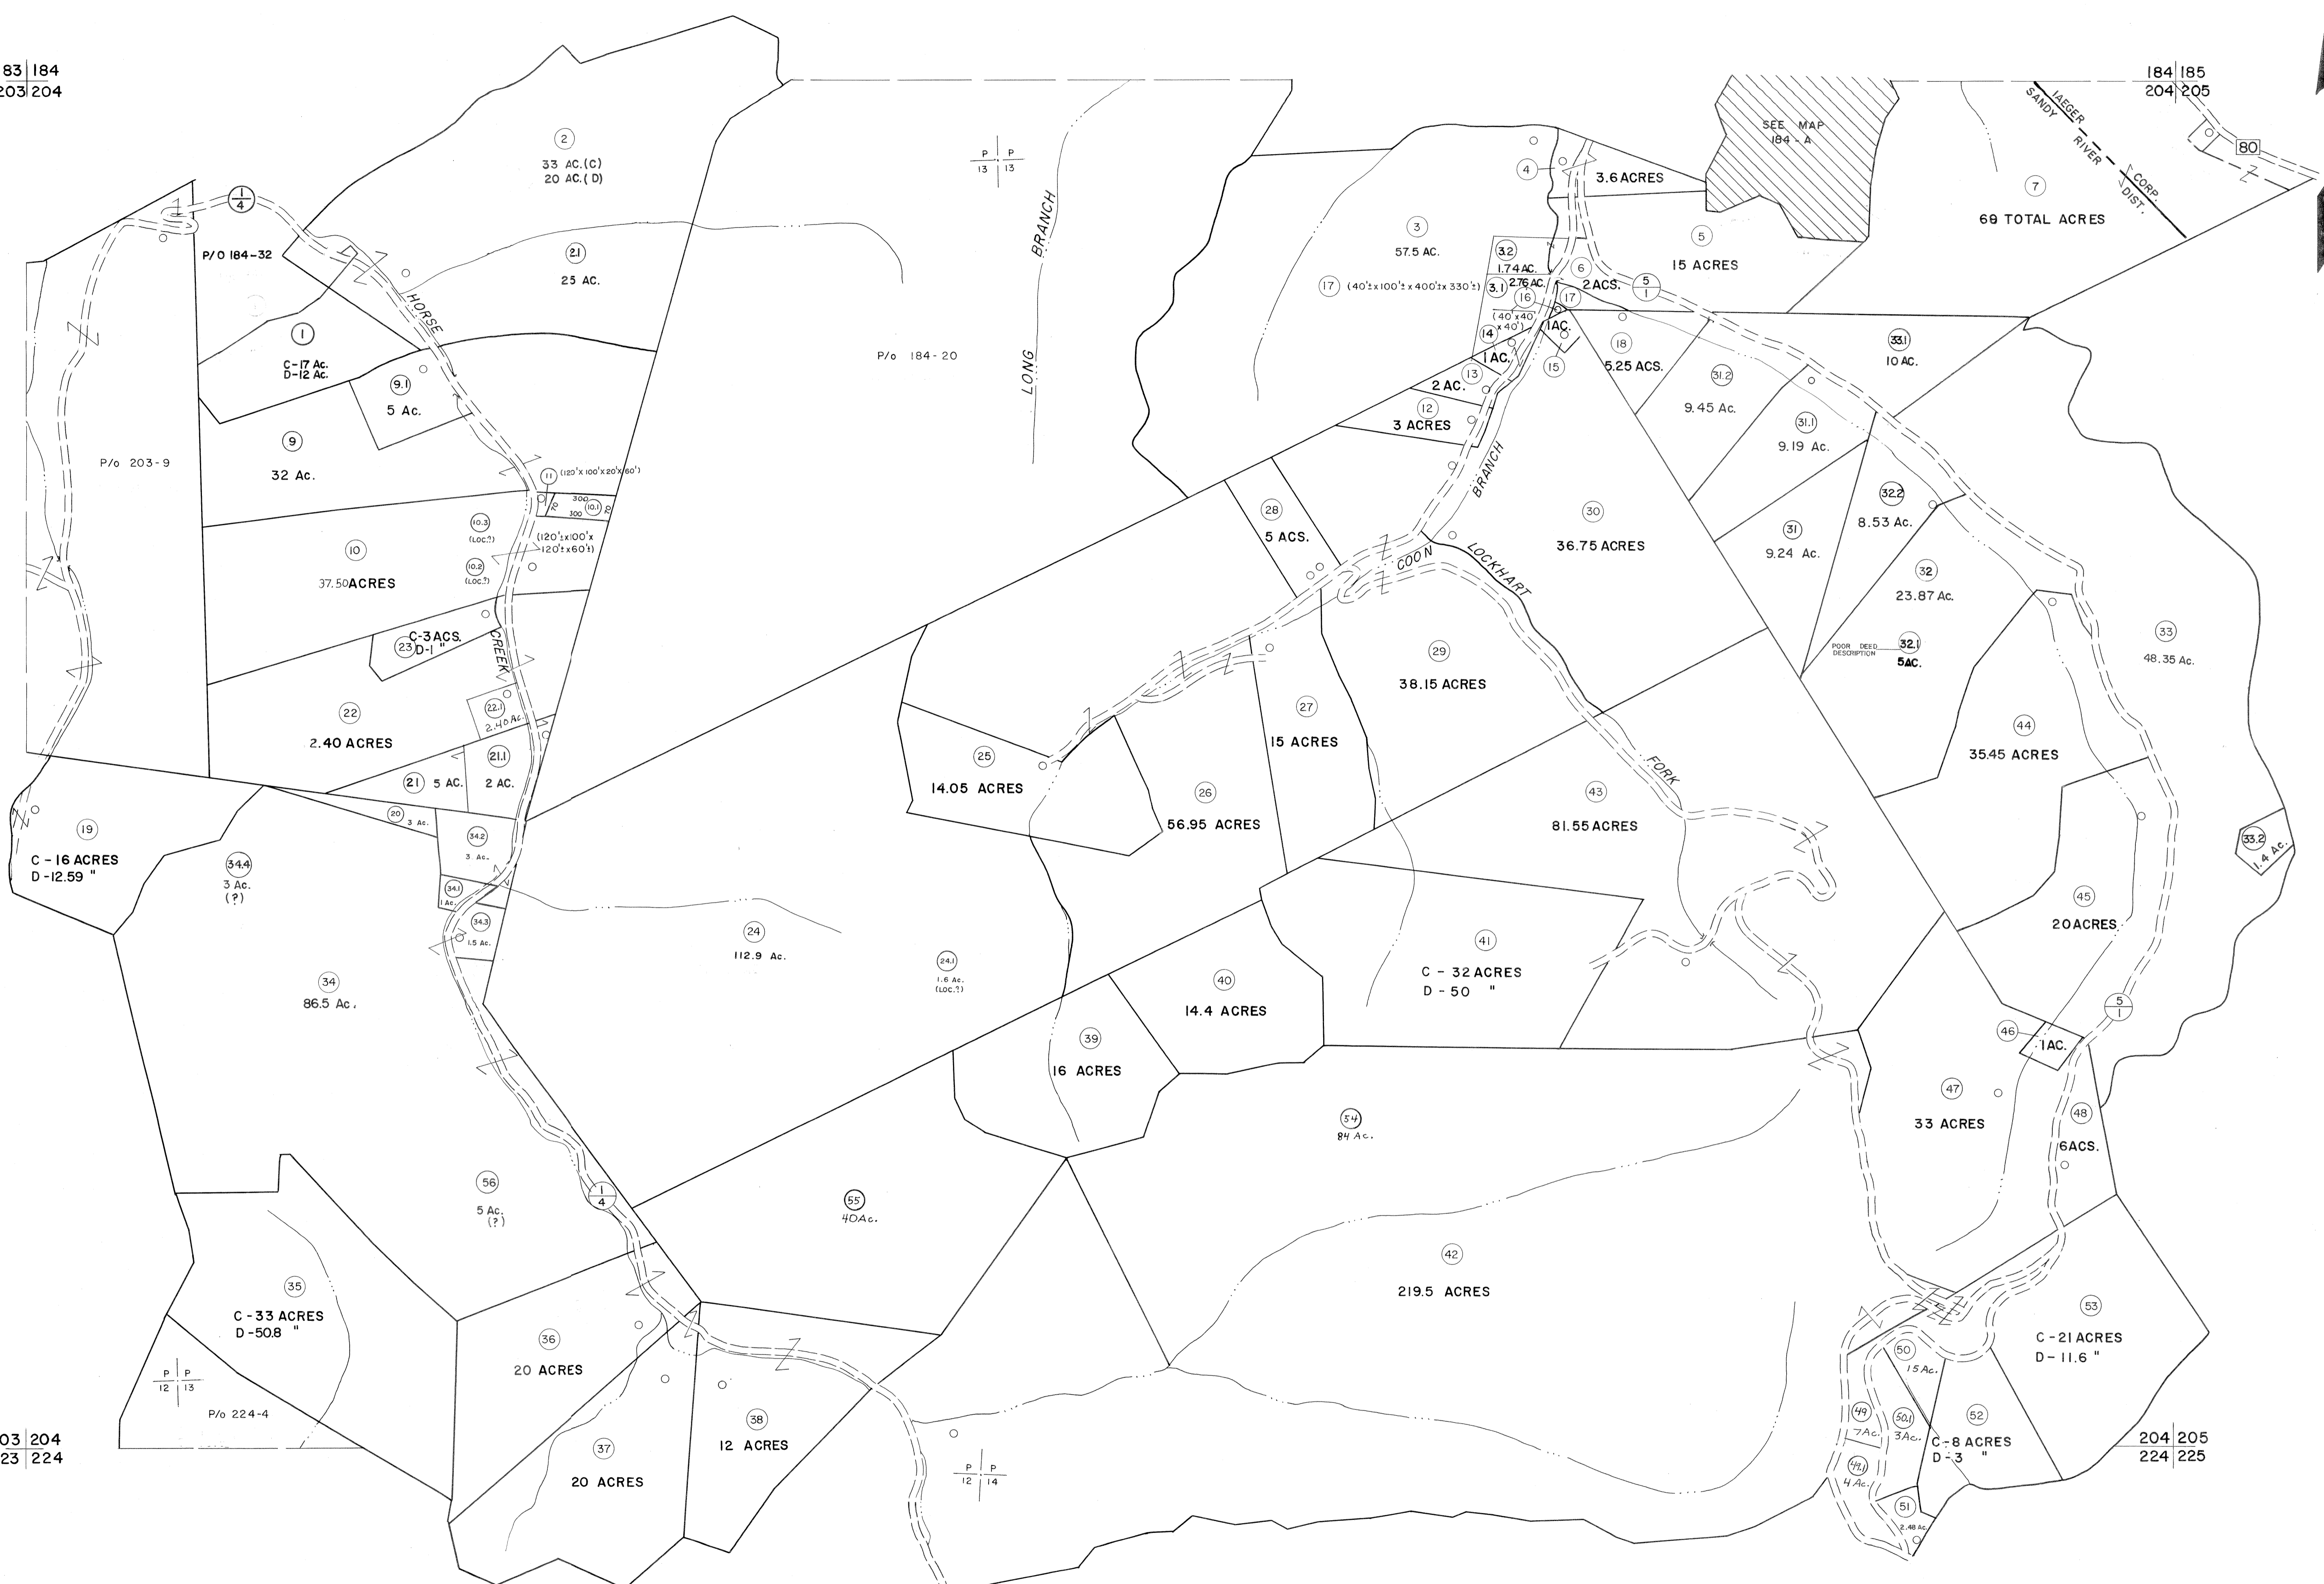

For Tax Purposes Only

Prepared by  
**MICHAEL BAKER, JR., INC.**  
 Consulting Engineers  
 Rochester, Pennsylvania

Legend	
Property line	Original lot line
Edge of pavement or roadway	Deed lot number
Corporation line	Parcel or index number
District line	Improvement
County line	Railroad

Revisions	
1 4-15-64	9 6-18-07
2 12-5-74	10
3 Revised 7-1-83	11
4 10-1-85	12
5 Revised 6-7-86	13
6 O.G.I.S 5-15-95	14
7 SLS INC. 6/25/98	15
8 ES1 4/24/01	16

KEY MAP

**McDOWELL COUNTY**  
 STATE OF WEST VIRGINIA  
 Office of Assessor

DISTRICT  
**SANDY RIVER**

SHEET NO: 204

Date, Aerial Photography: April, 1961 Date, Map: July, 1962  
 Photo No: Scale: 1" = 400'