


274 275
294 295

275 276
295 296

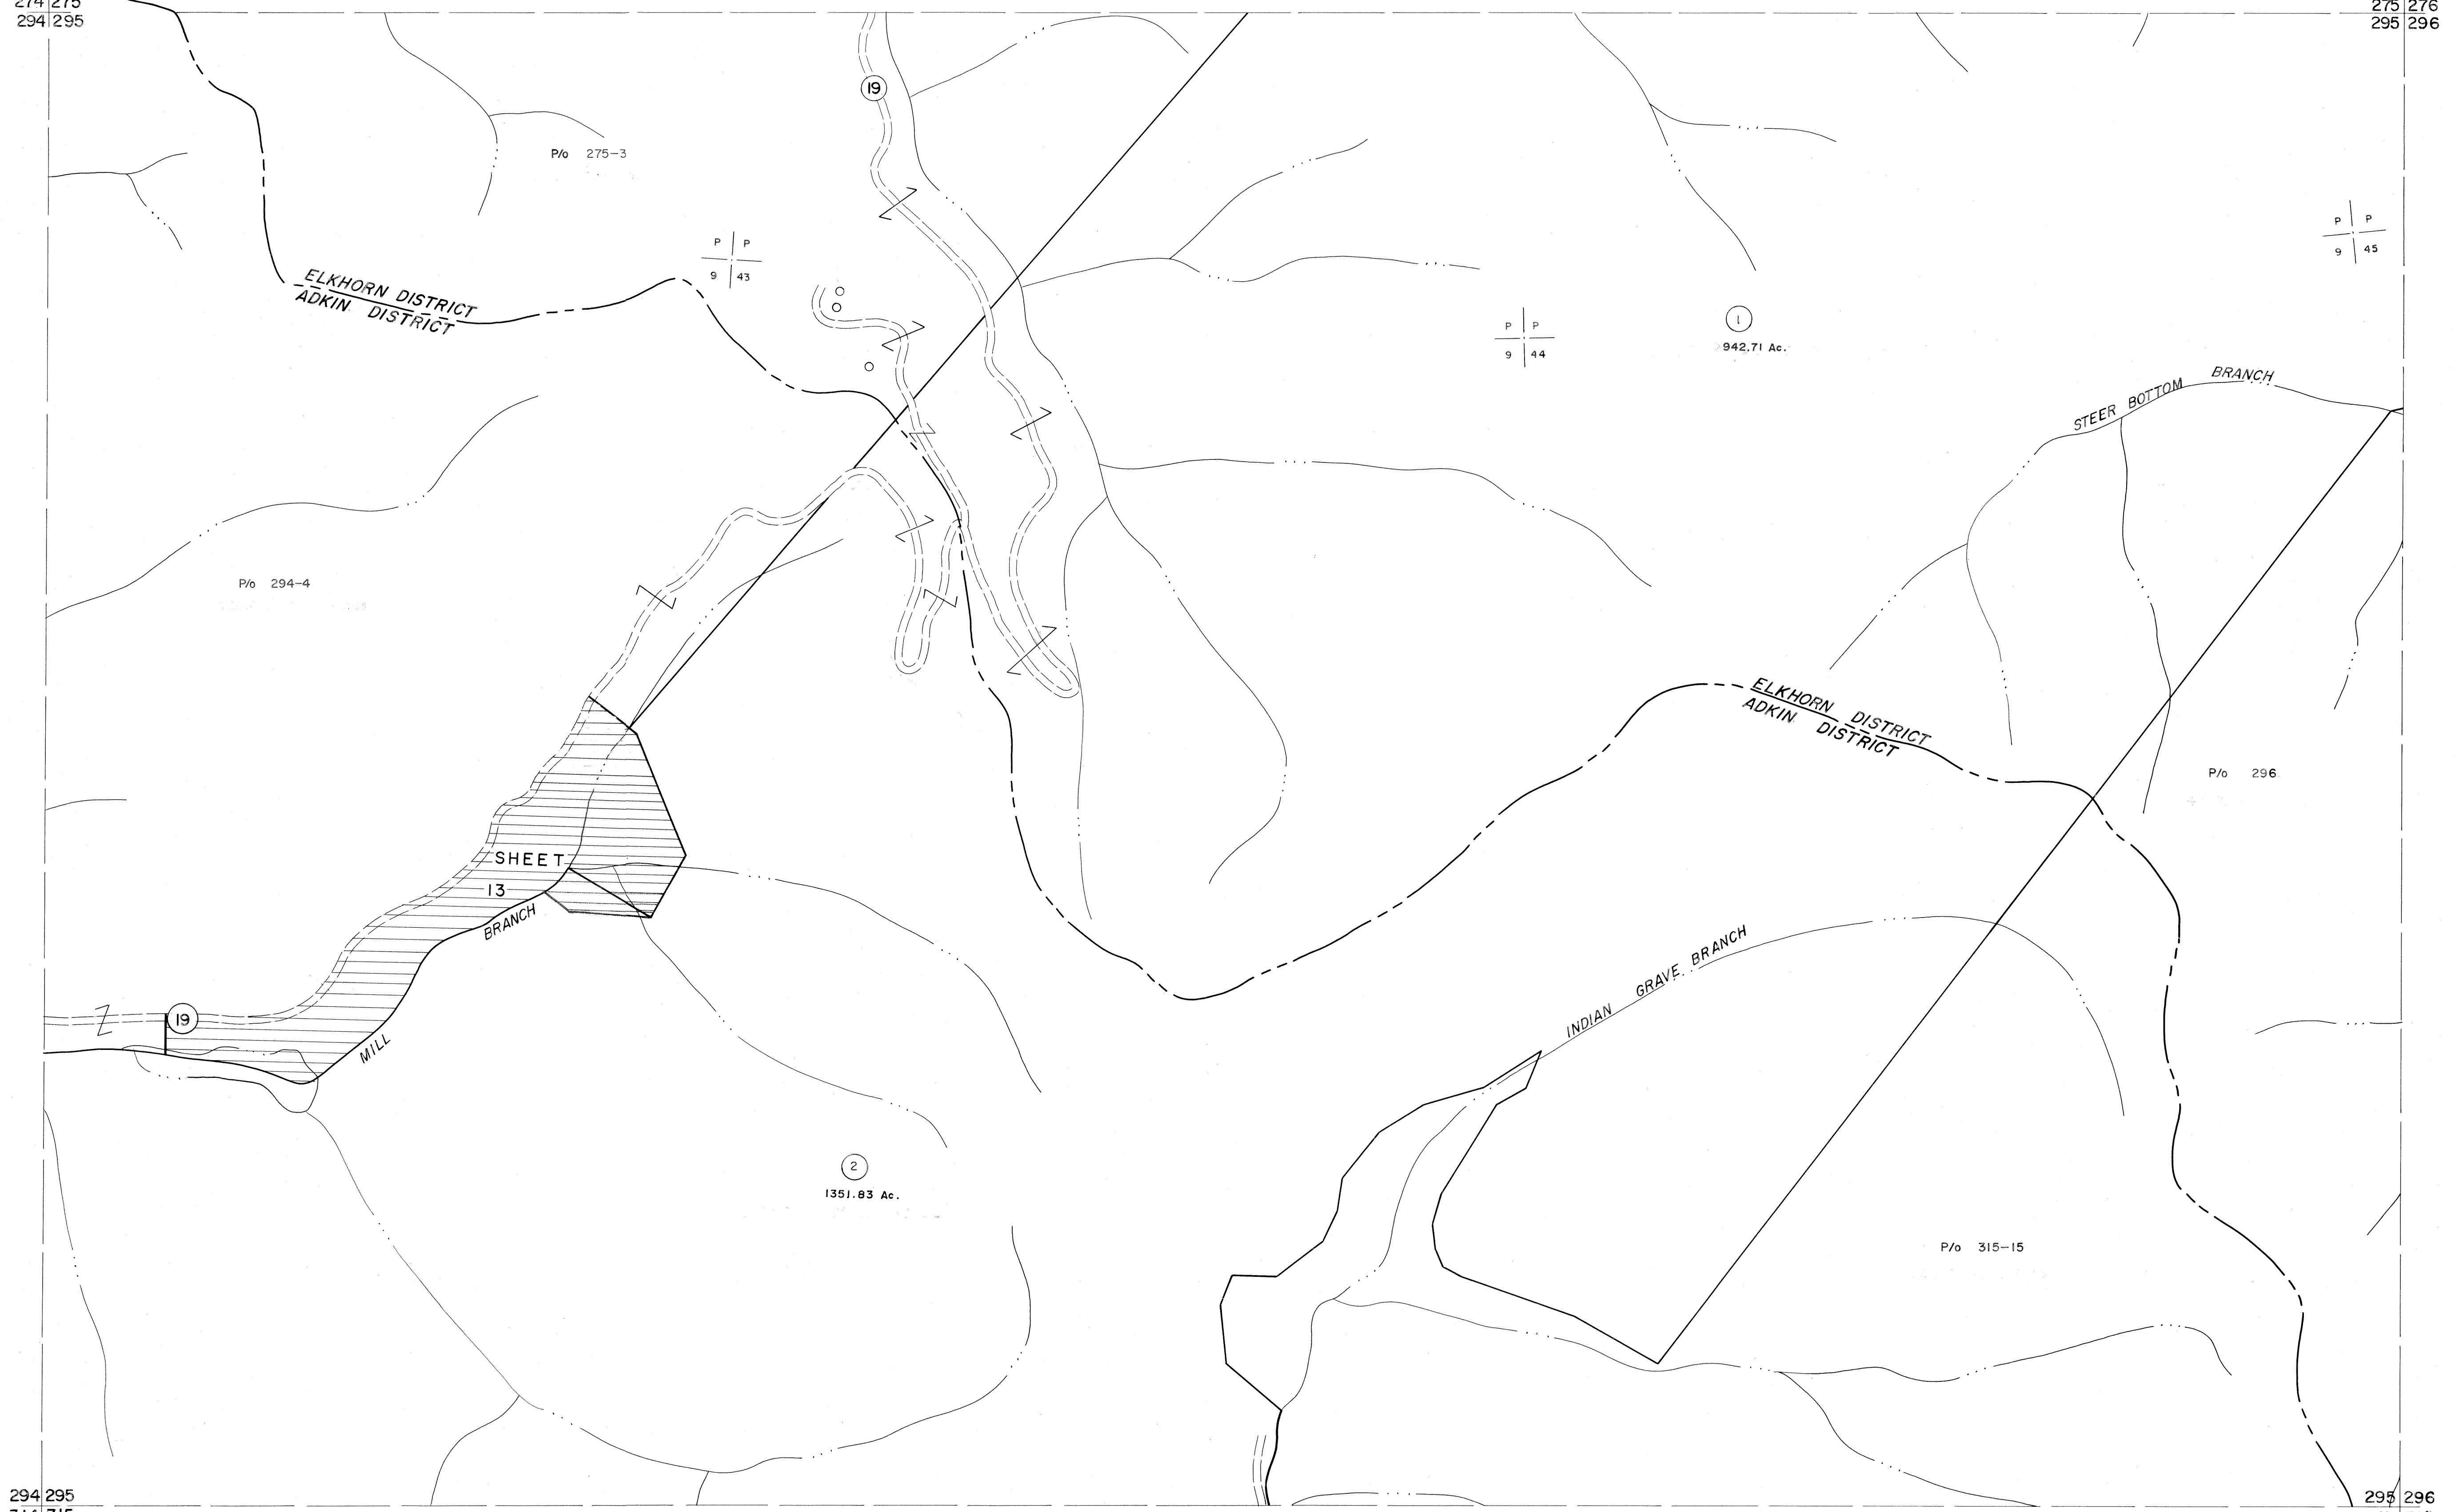

294 295
314 315

295 296
315 316

For Tax Purposes Only

Prepared by
MICHAEL BAKER, JR., INC.
Consulting Engineers
Rochester, Pennsylvania


Legend

Property line	—————	Original lot line	-----
Edge of pavement or roadway	-----	Deed lot number	(15)
Corporation line	-----	Parcel or index number	(99)
District line	-----	Improvement	o
County line	-----	Railroad	—+—+—+—

Revisions

1	4-15-64	9	17
2	7-1-63	10	18
3	7-1-63	11	19
4	6.6.1.S 5-15-95 J.E.B	12	20
5	SLS INC. 6/26/98 J.W.M	13	21
6		14	22
7		15	23
8		16	24

KEY MAP

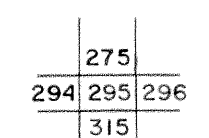

McDOWELL COUNTY
STATE OF WEST VIRGINIA
Office of Assessor

DISTRICT
**ADKIN
ELKHORN**

SHEET NO: 295

Date, Aerial Photography: April, 1961 Date, Map: July, 1962
Photo No: Scale: 1" = 400'