
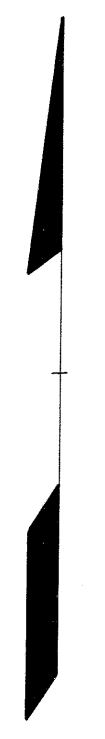


288 289  
308 309

289 290  
309 310

308 309  
328 329

309 310  
329 330

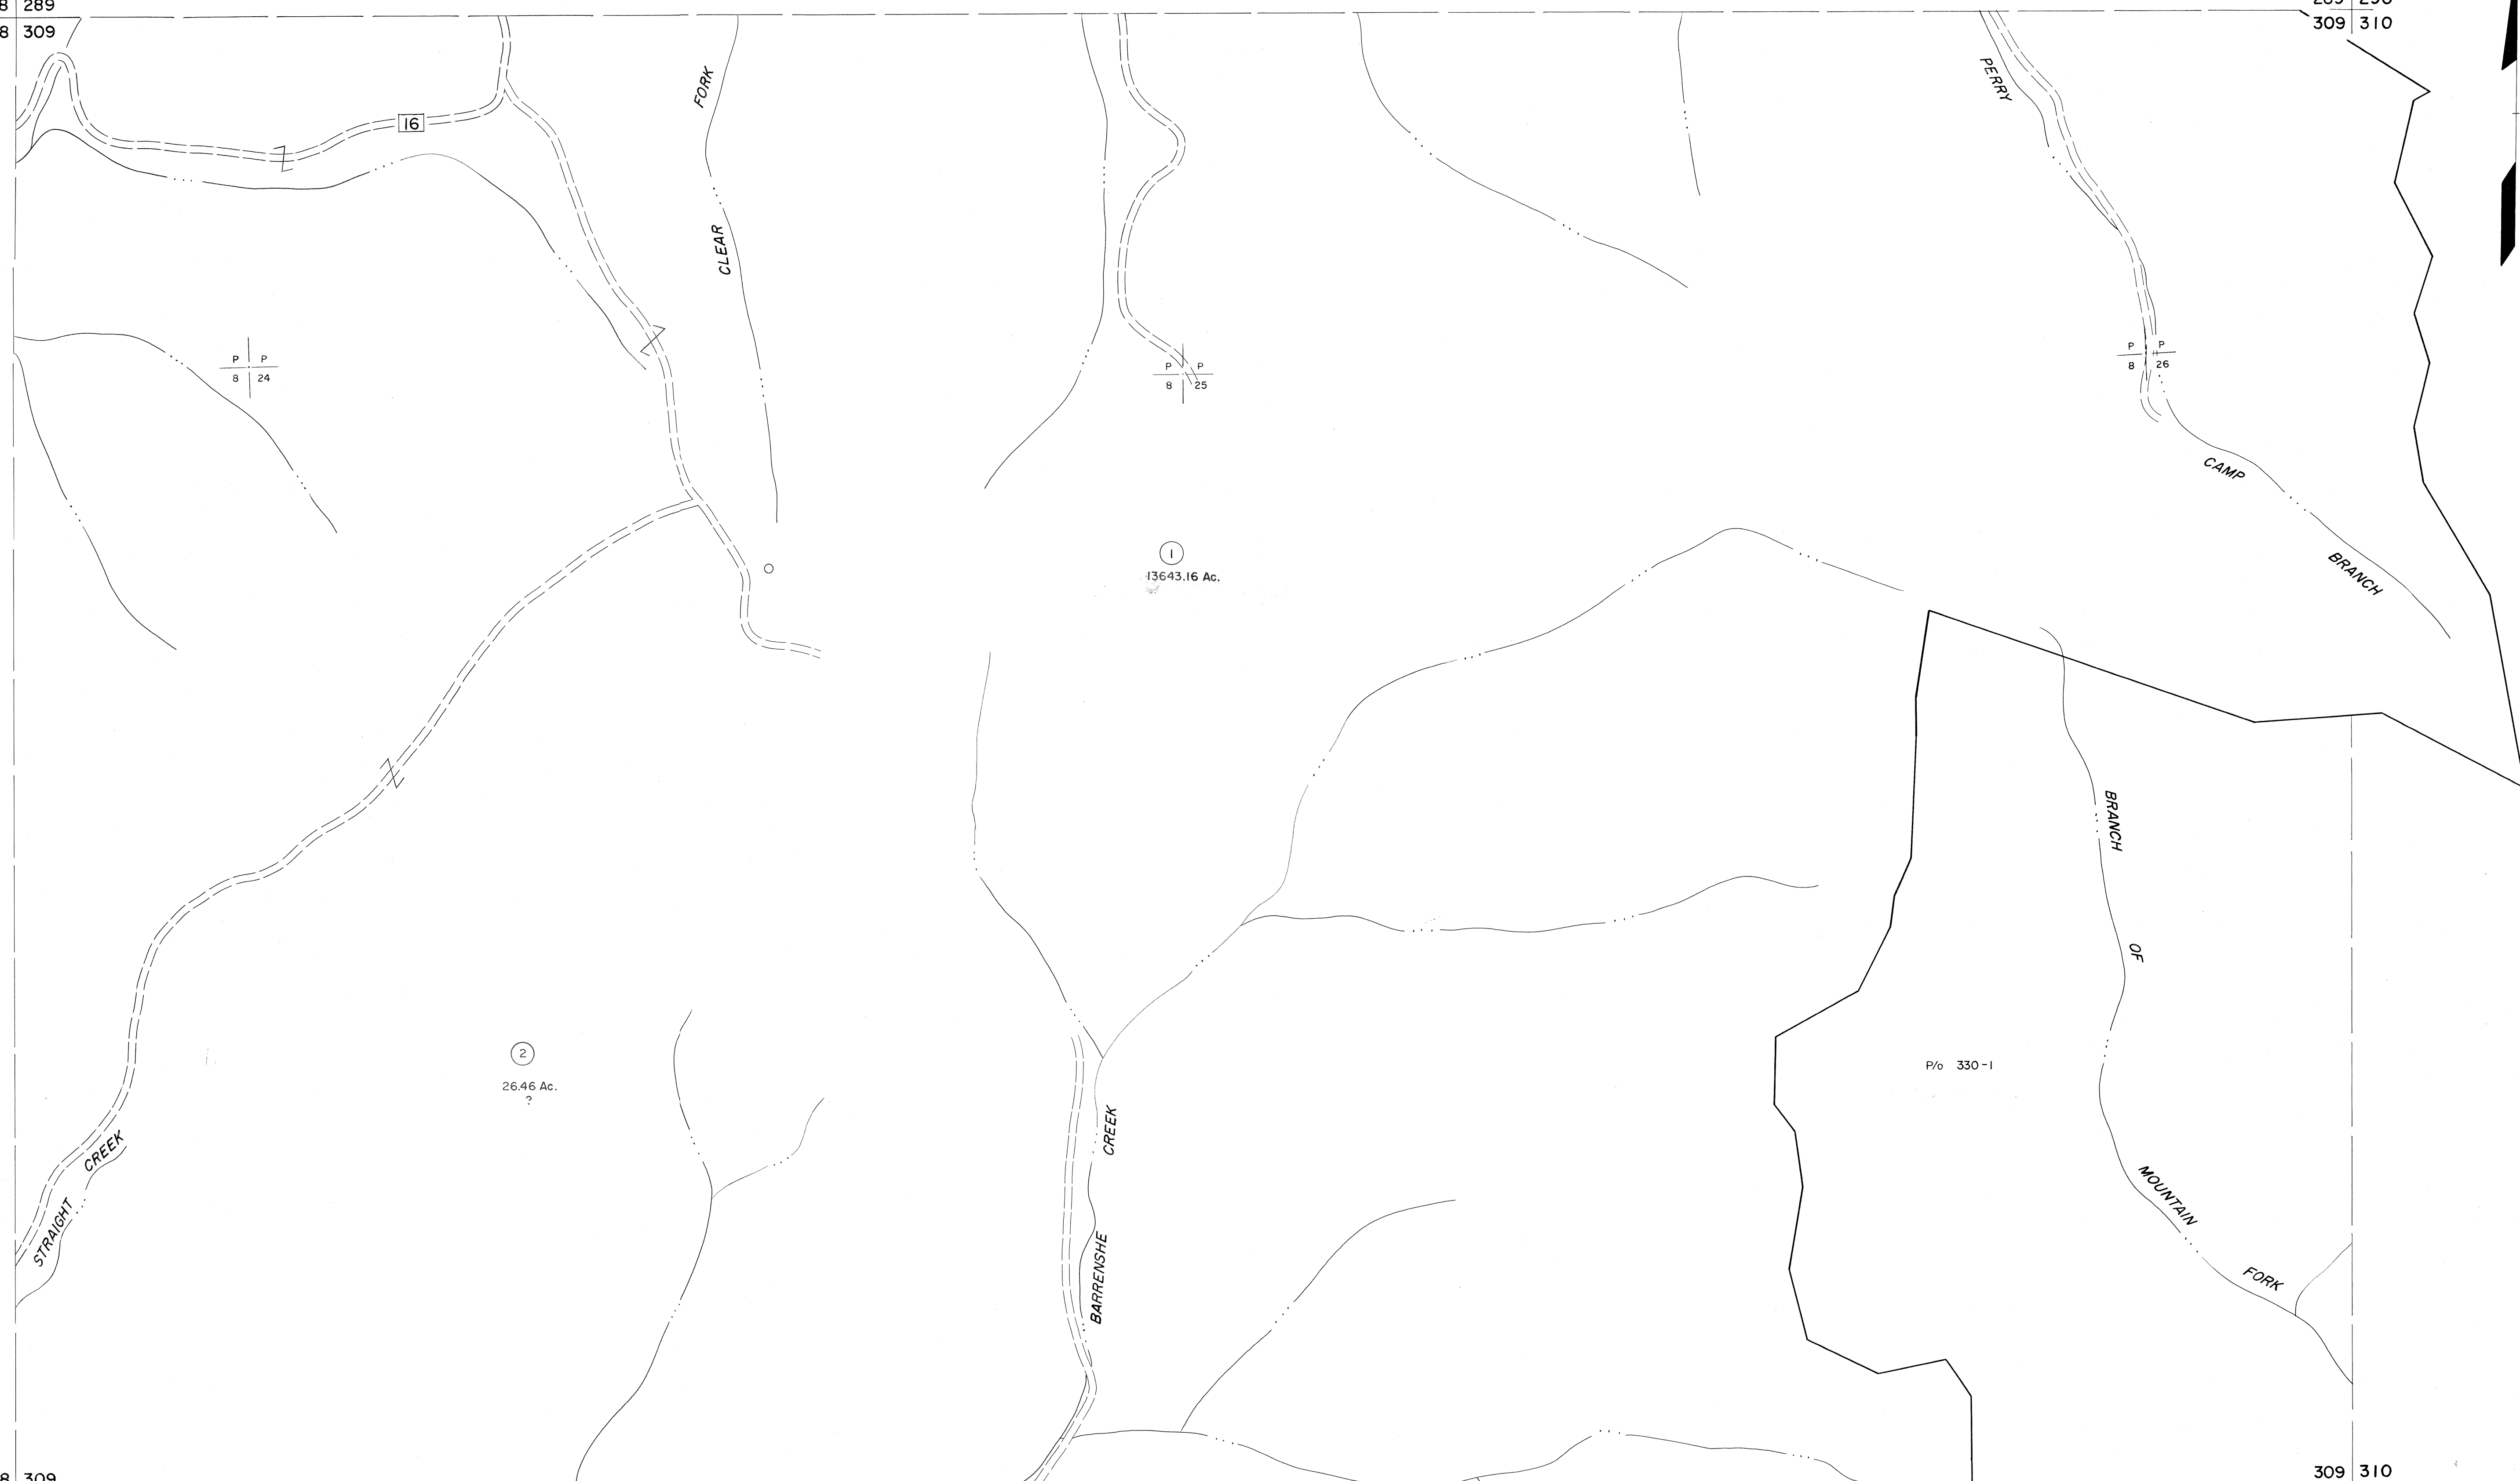

For Tax Purposes Only

Prepared by  
MICHAEL BAKER, JR., INC.  
Consulting Engineers  
Rochester, Pennsylvania


Legend

Property line	———	Original lot line	———
Edge of pavement or roadway	———	Deed lot number	(15)
Corporation line	———	Parcel or index number	○
District line	———	Improvement	○
County line	———	Railroad	○

Revisions

1	4-15-64	9	S & H	8/27/06	17
2	12-5-74	10			18
3	July 1983	11			19
4	July 1988	12			20
5	O.G. 5-15-95	13	J.E.B		21
6	SLS INC. 1/4/99	14	DSW		22
7	5/23/04	15	S & H		23
8	S & H	16		12/31/05	24

KEY MAP

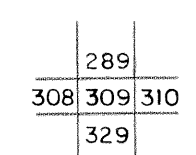

McDOWELL COUNTY  
STATE OF WEST VIRGINIA  
Office of Assessor

DISTRICT

BIG CREEK

SHEET NO: 309

Date, Aerial Photography: April, 1961 Date, Map: July, 1962  
Photo No: Scale: 1" = 400'