


302
322

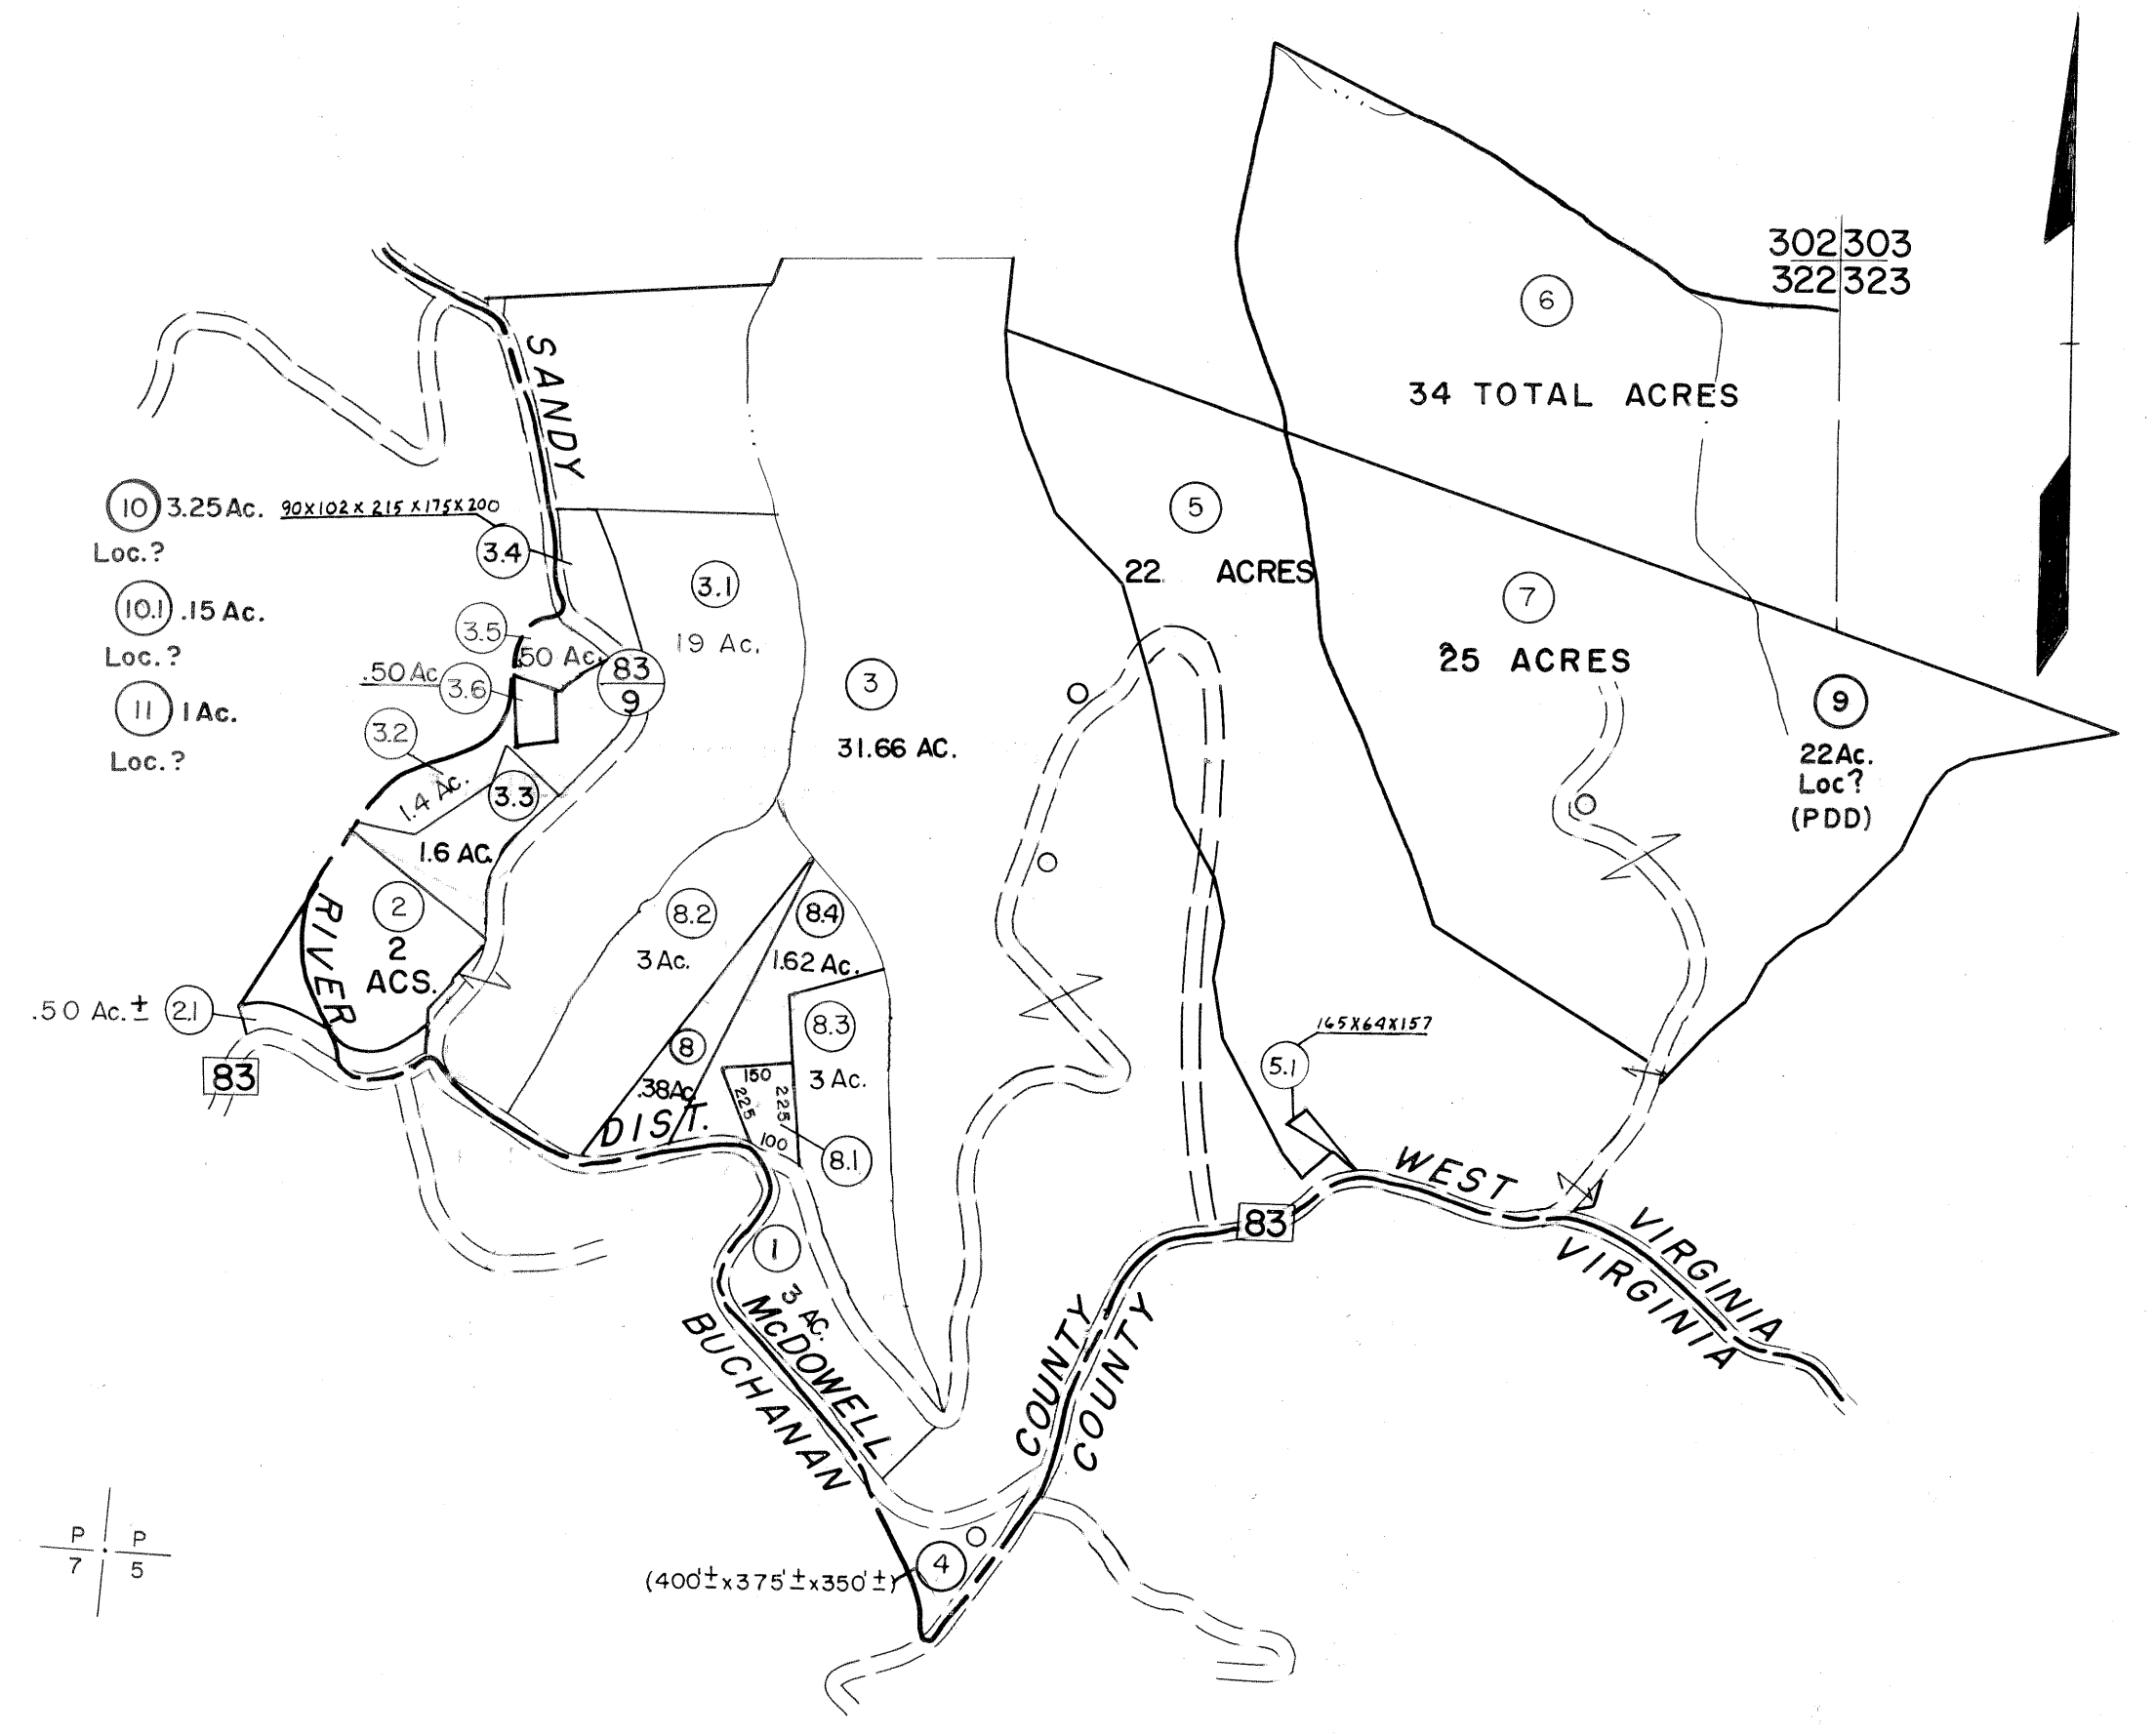

P
7 5

322

322
323
343


For Tax Purposes Only

Prepared by
MICHAEL BAKER, JR., INC.
Consulting Engineers
Rochester, Pennsylvania

Legend	
Property line	—————
Edge of pavement or roadway	———
Corporation line	-----
District line	-----
County line	-----
Original lot line	-----
Deed lot number	(15)
Parcel or index number	(99)
Improvement	O
Railroad	+

Revisions			
1	4-15-64	9	S B H 8/27/06
2		10	
3	12-5-72 DAC	11	
4	Revised to 7-1-89	12	
5	7-1-84 L.E.S.	13	
6	4-1-1985	14	
7	Revised to 7-1-89	15	
8	5-15-05	16	

KEY MAP

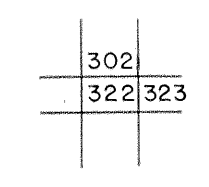

McDOWELL COUNTY
STATE OF WEST VIRGINIA
Office of Assessor

DISTRICT	SANDY RIVER
SHEET NO:	322
Date, Aerial Photography: April, 1961	Date, Map: July, 1962
Photo No:	Scale: 1" = 400'