


343
363

363

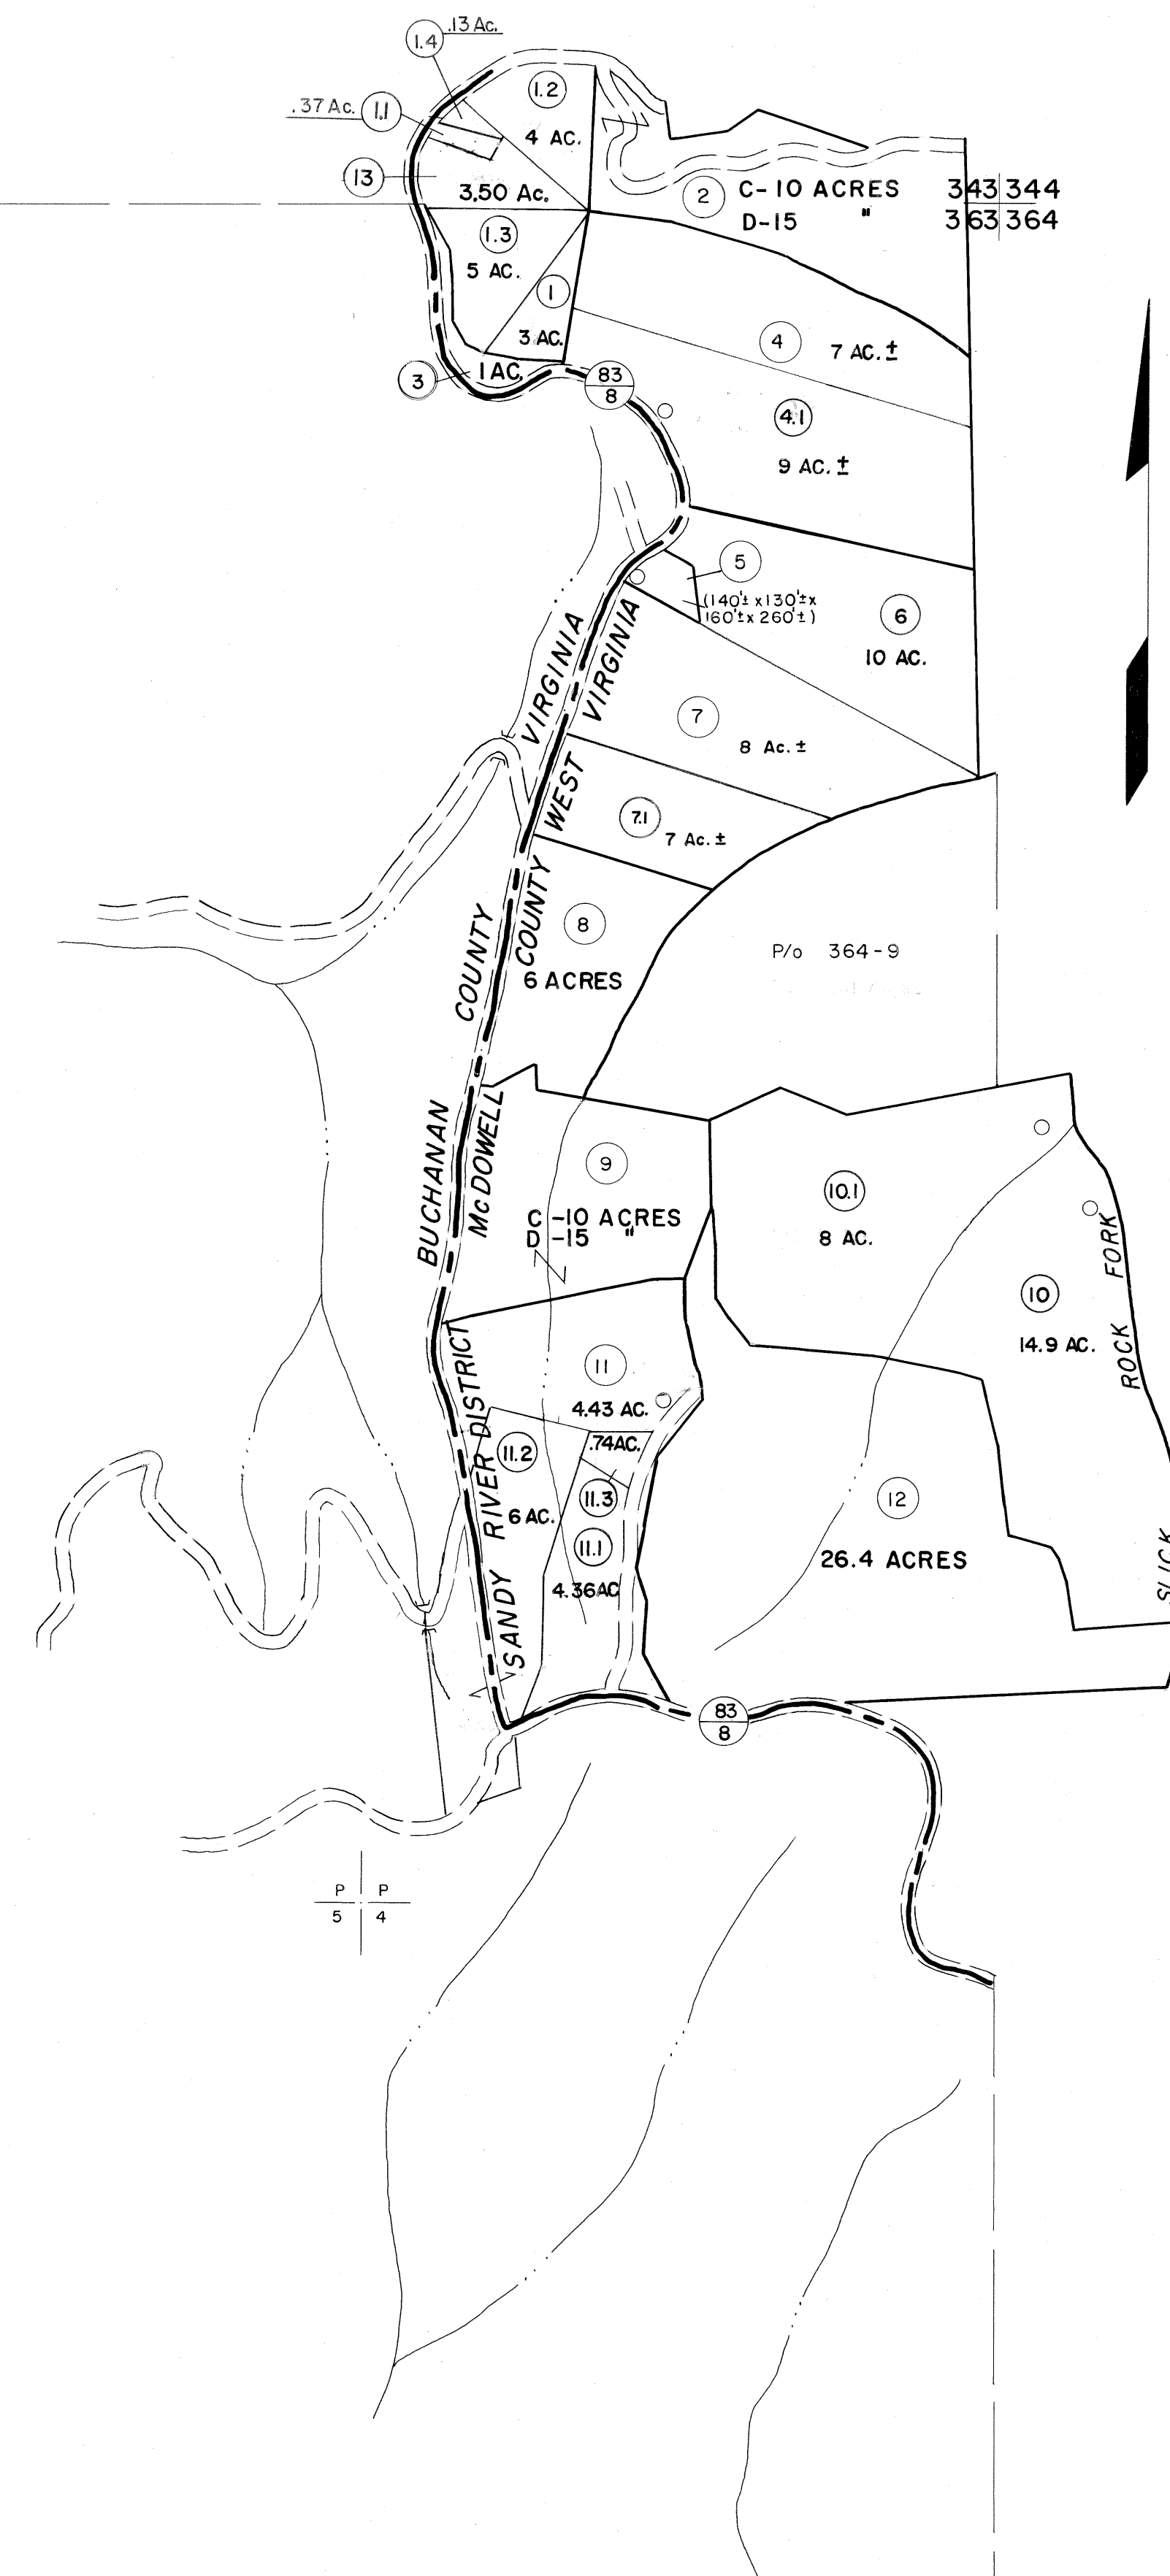

363 364

For Tax Purposes Only

Prepared by
MICHAEL BAKER, JR., INC.
Consulting Engineers
Rochester, Pennsylvania

Legend	
Property line	Original lot line
Edge of pavement or roadway	Deed lot number
Corporation line	Parcel or index number
District line	Improvement
County line	Railroad

Revisions			
1	4-15-64	9	17
2	12-9-74 DAF	10	18
3	Revised to 7-1-88 JFB	11	19
4	July 1988 JFB	12	20
5	O.G.'s 5-15-95 J.F.B.	13	21
6	SLS INC. 1/4/99 DSW	14	22
7	ESI 12/5/02 RE K	15	23
8		16	24

KEY MAP

MCDOWELL COUNTY
STATE OF WEST VIRGINIA
Office of Assessor

DISTRICT
SANDY RIVER

SHEET NO: 363

Date, Aerial Photography: April, 1961 Date, Map: July, 1962
Photo No: Scale: 1" = 400'