


349 350
369 370

350 351
370 371

369 370
389 390

370 371
390 391

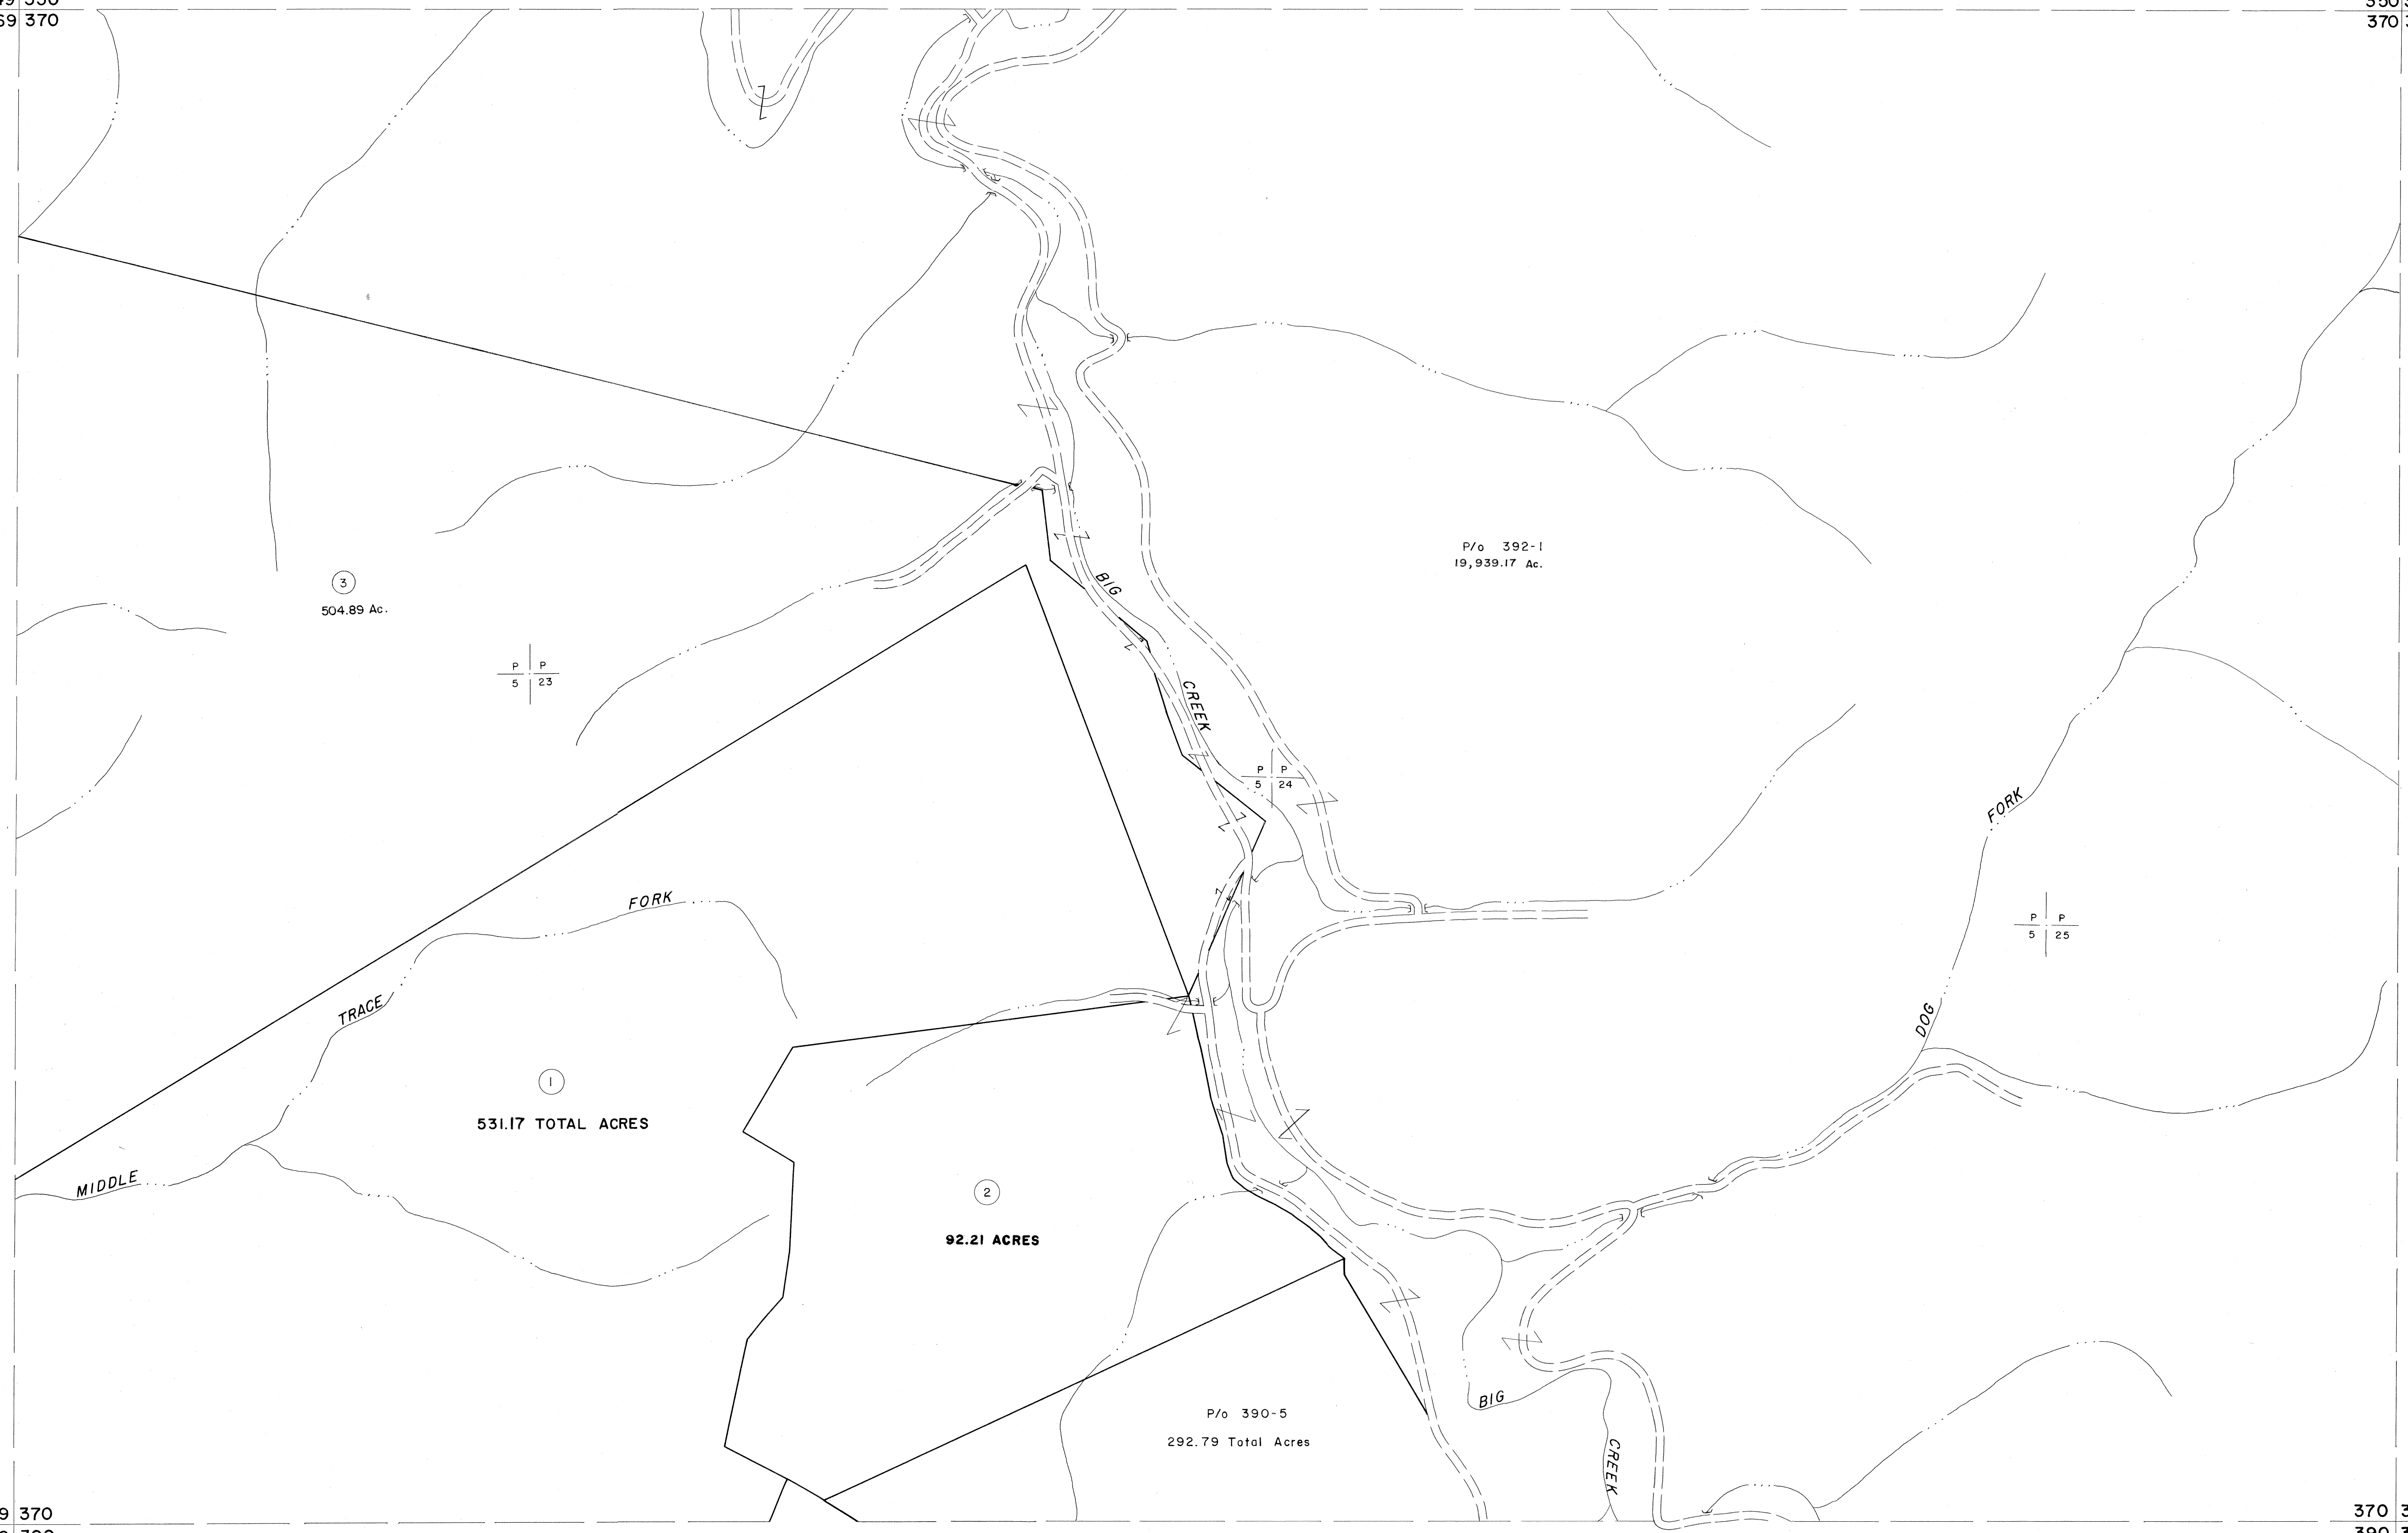

For Tax Purposes Only

Prepared by
MICHAEL BAKER, JR., INC.
Consulting Engineers
Rochester, Pennsylvania


Legend

Property line	—————	Original lot line	-----
Edge of pavement or roadway	-----	Deed lot number	(15)
Corporation line	-----	Parcel or index number	(99)
District line	-----	Improvement	o
County line	-----	Railroad	—+—+—+—

Revisions

1	4-15-64	9	17
2	6-18-63	10	18
3	6-18-63	11	19
4	6-18-63	12	20
5	O.G.I.S 5-15-95 J.E.B	13	21
6		14	22
7		15	23
8		16	24

KEY MAP

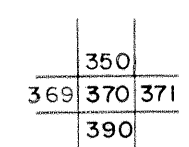

MCDOWELL COUNTY
STATE OF WEST VIRGINIA
Office of Assessor

DISTRICT

BIG CREEK

SHEET NO: 370

Date, Aerial Photography: April, 1961 Date, Map: July, 1962
Photo No: Scale: 1"=400'