


365 366  
385 386

366 367  
386 387

385 386  
406

386 387  
406 407

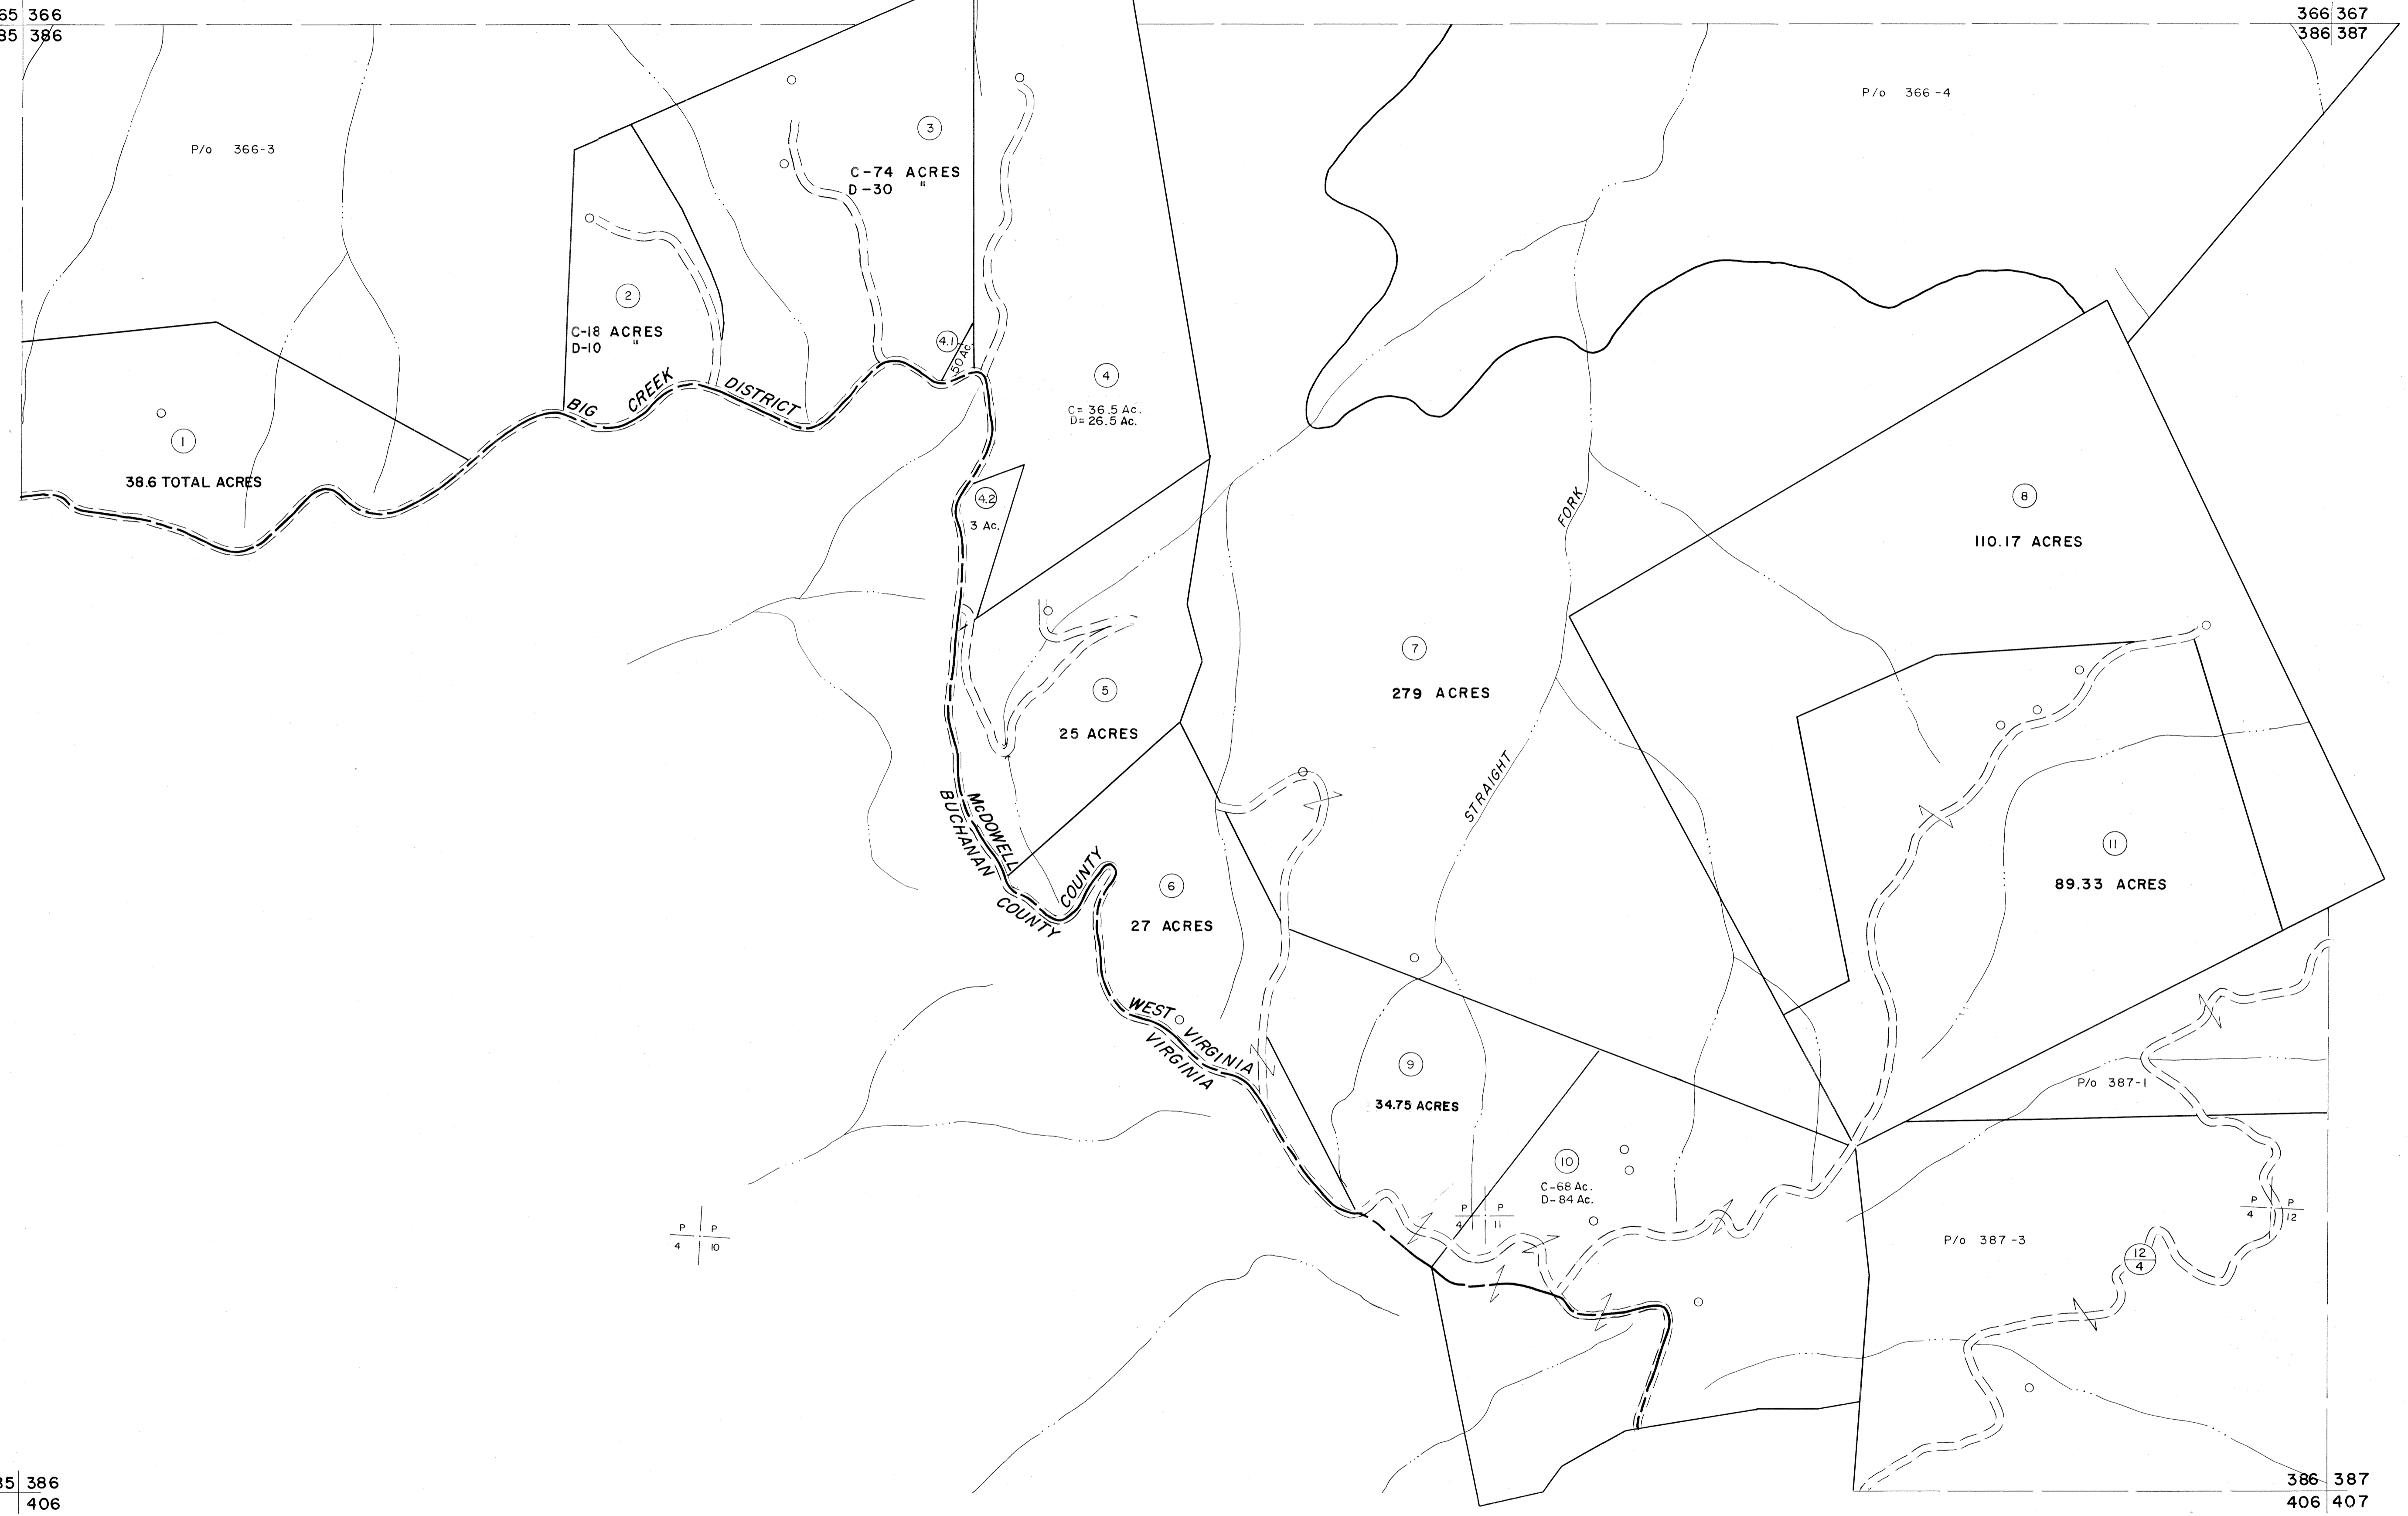

For Tax Purposes Only

Prepared by  
MICHAEL BAKER, JR., INC.  
Consulting Engineers  
Rochester, Pennsylvania


Legend

Property line	—————	Original lot line	-----
Edge of pavement or roadway	-----	Deed lot number	(15)
Corporation line	-----	Parcel or index number	(2)
District line	-----	Improvement	○
County line	-----	Railroad	—+—

Revisions

1	4-15-64	9	17
2	7-14-1963	10	18
3	July 1965	11	19
4	Revised to 7-1-85	12	20
5	ESI 4/26/01 REK	13	21
6		14	22
7		15	23
8		16	24

KEY MAP

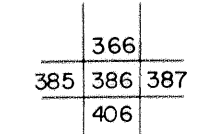

MCDOWELL COUNTY  
STATE OF WEST VIRGINIA  
Office of Assessor

DISTRICT

BIG CREEK

SHEET NO: 386

Date, Aerial Photography: April, 1961 Date, Map: July, 1962  
Photo No: Scale: 1" = 400'